



Last Saved: 11/02/2025 2:34:44 PM By: JOHN PIECHOWSKI
Last Plotted: 11/02/2025 2:32:25 PM By: JOHN PIECHOWSKI


CAD File: H:\10675 Phillip Section 7 Block 130 CH\30.1 Drawings\01 Substage 1\01 Current Drawings\10675-01-300 Waste Management.dwg

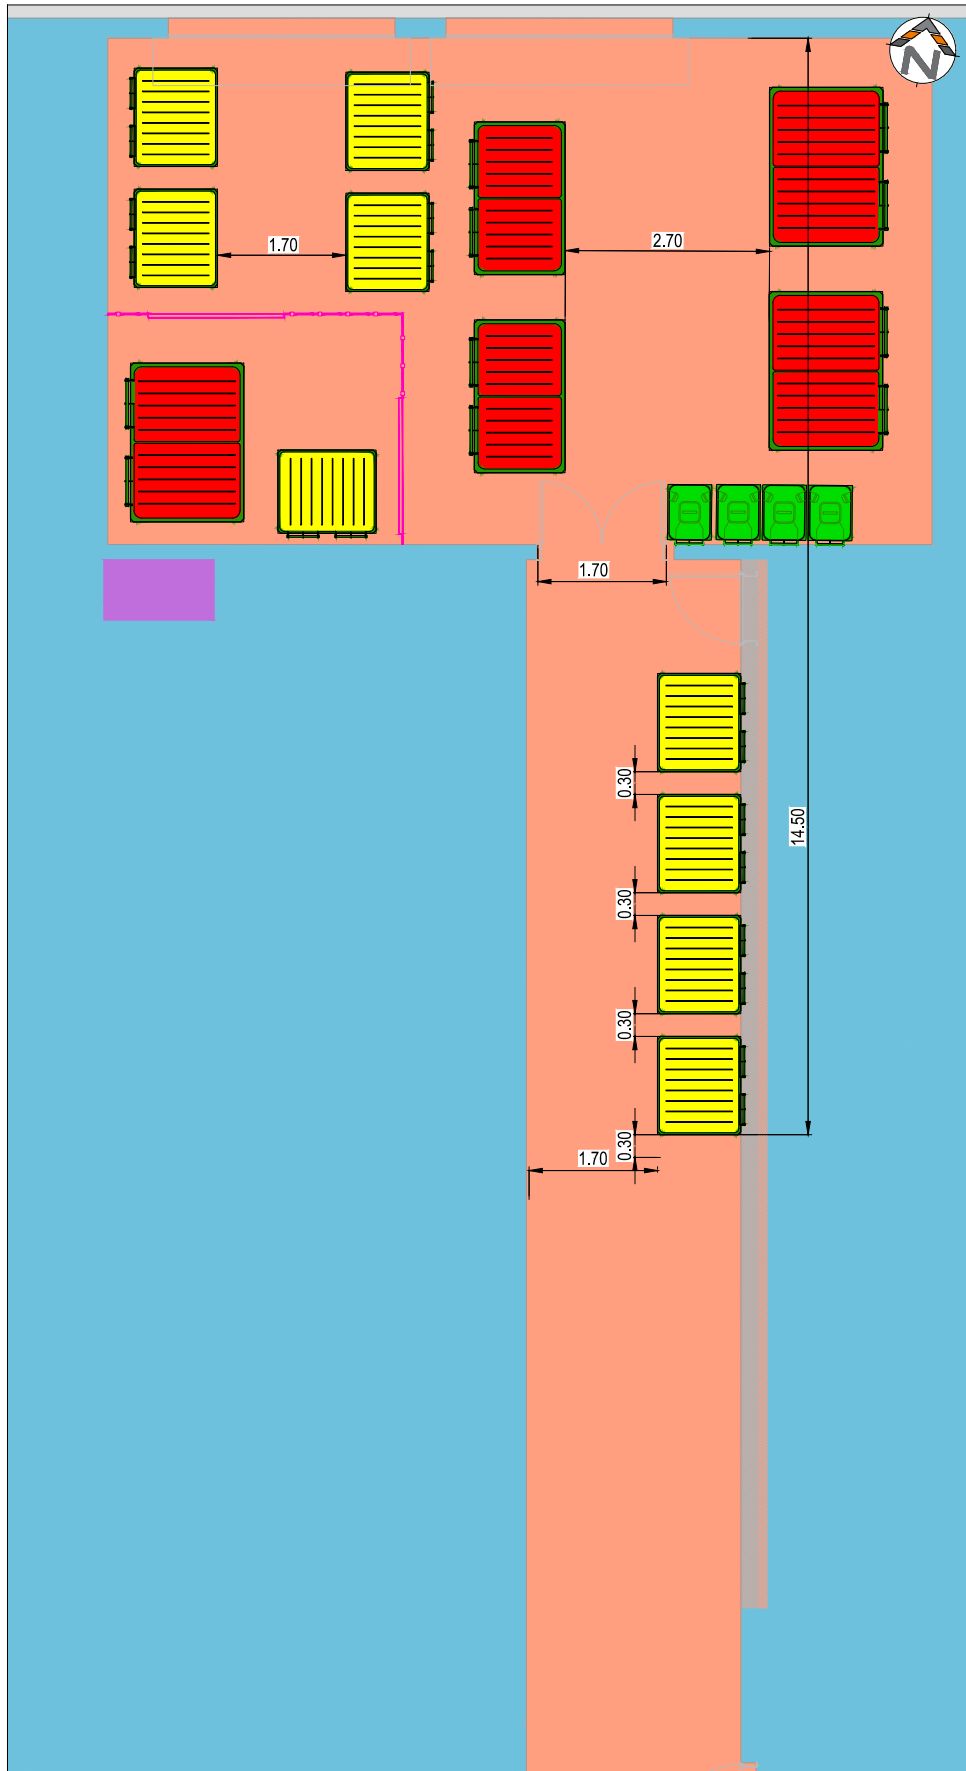

RESIDENTIAL WASTE ENCLOSURE 1
SCALE 1:50 @ A1

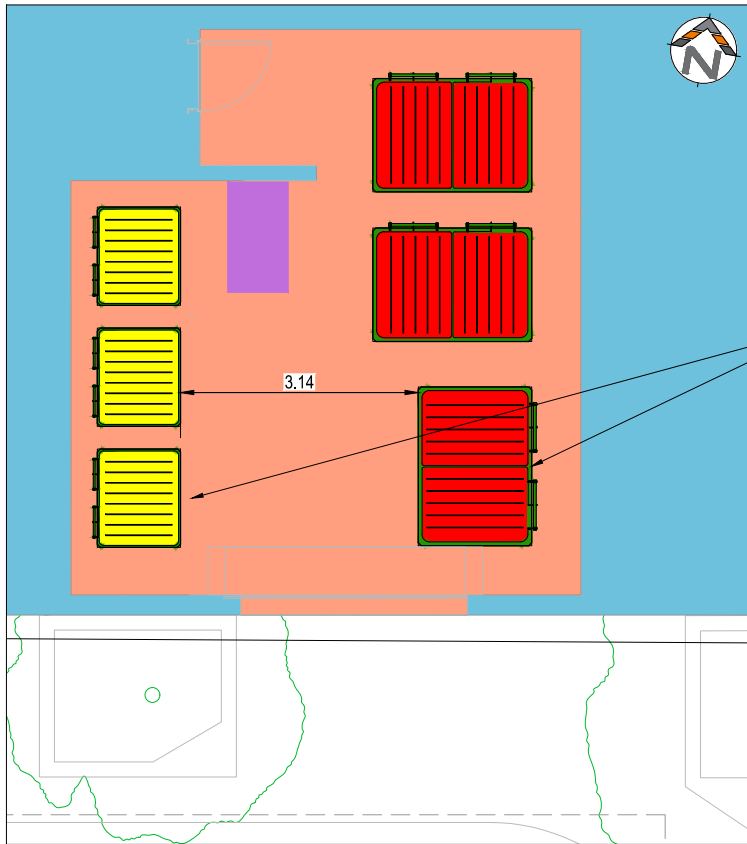

RESIDENTIAL WASTE CHUTE ROOM 2
SCALE 1:50 @ A1

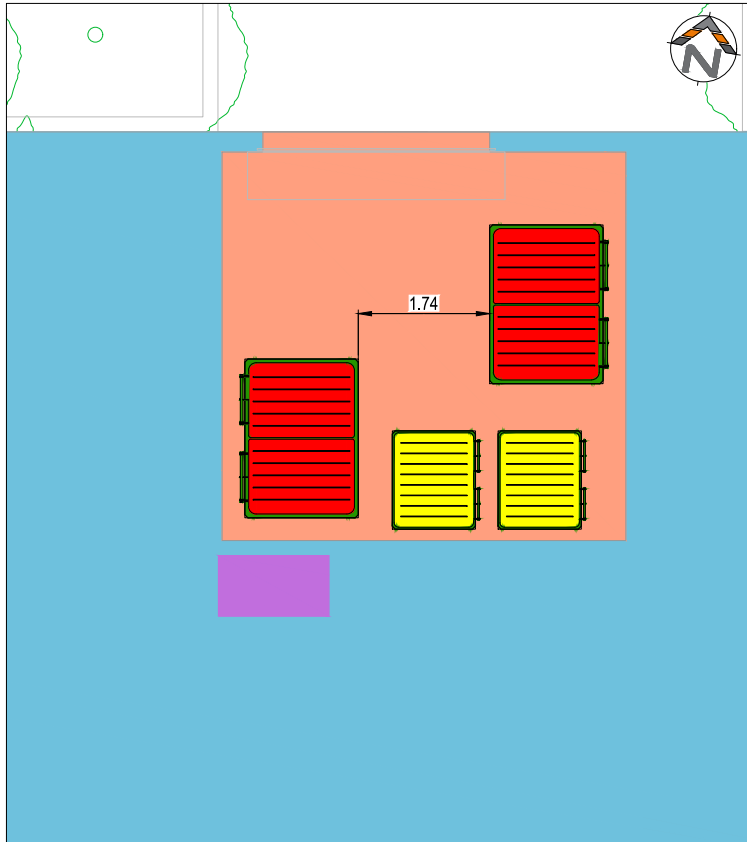


RESIDENTIAL WASTE CHUTE ROOM 3
SCALE 1:50 @ A1

ADDITIONAL SPARE BINS FOR MAIN
WASTE ENCLOSURE CHUTE ROOM.
CARTING TO BE MANAGED BY BODY
CORPORATE.

LEGEND	
	SITE BOUNDARY
	RESIDENTIAL WASTE ROOM
	WASTE CHUTE
	COMMERCIAL WASTE ROOM
	3000L WASTE HOPPER
	1100L RECYCLING HOPPER
	GREEN WASTE BIN
	GROUND FLOOR MANAGEMENT MECHANICAL PATH OF TRAVEL
	RESIDENTIAL WASTE PATH OF TRAVEL
	GREEN WASTE PATH OF TRAVEL
	COMMERCIAL WASTE PATH OF TRAVEL

NOTES	
1.	REFER TO 10675-01-001 FOR GENERAL NOTES AND LEGEND

CLOUD REVISION	DESCRIPTION
B	ENCLOSURE LAYOUT UPDATED

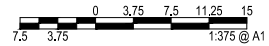

REV.	DESCRIPTION	DRAWN	DESIGNED	VERIFIED	APPROVED	DATE
B	DA AMENDMENT FOR DA	DY	JP	JP	AN	2025-03-06
A		DY	JP	JP	AN	2025-08-07

ARCHITECT / BUILDING DESIGNER	MATIER © MATIER3 PTY LIMITED ARCHITECT
DEVELOPER	
LAND OWNER:	

CLIENT	URBN — DG
--------	----------------------

INDESCO	www.indesco.com.au
INDESCO PTY LTD	ABN: 37 008 581 066

PROJECT TITLE	PHILLIP SECTION 7 BLOCK 4
---------------	------------------------------

CLIENT	URBN-DG
DRAWING STATUS	FOR APPROVAL
SCALE AS SHOWN	COORDINATE SYSTEM MGA2020-55
SHEET SIZE A1	DATUM AHD
PROJECT NUMBER 10675-01	

DRAWING TITLE	WASTE MANAGEMENT PLAN RESIDENTIAL ENCLOSURE DETAILS
DRAWING NUMBER	804
REVISION	B