



Last Saved: 11/03/2028 2:34:44 PM By: JOHN PIECHOWSKI
Last Plotted: 11/03/2028 2:35:38 PM By: JOHN PIECHOWSKI

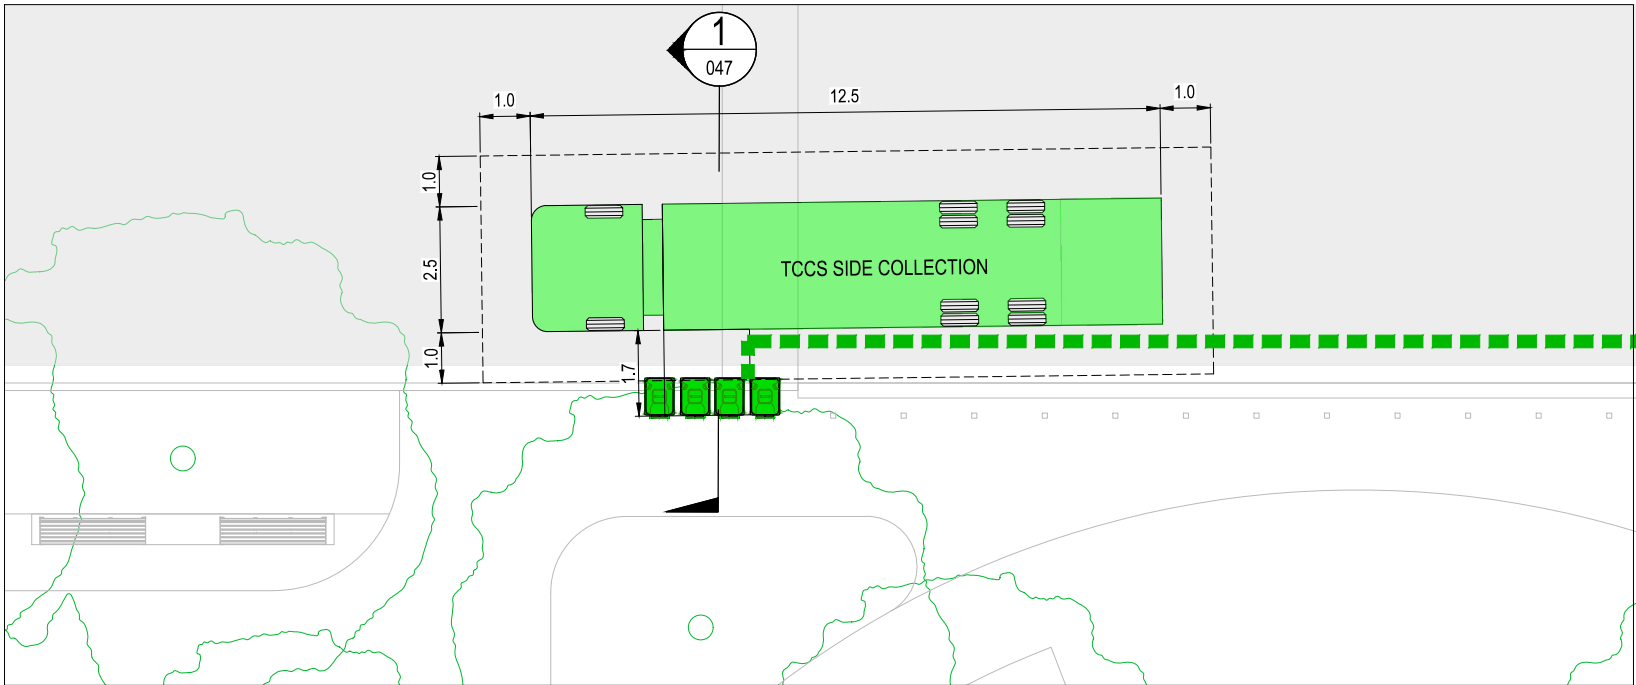


STAGE 1 GREEN WASTE COLLECTION DETAIL
SCALE 1:75@A1

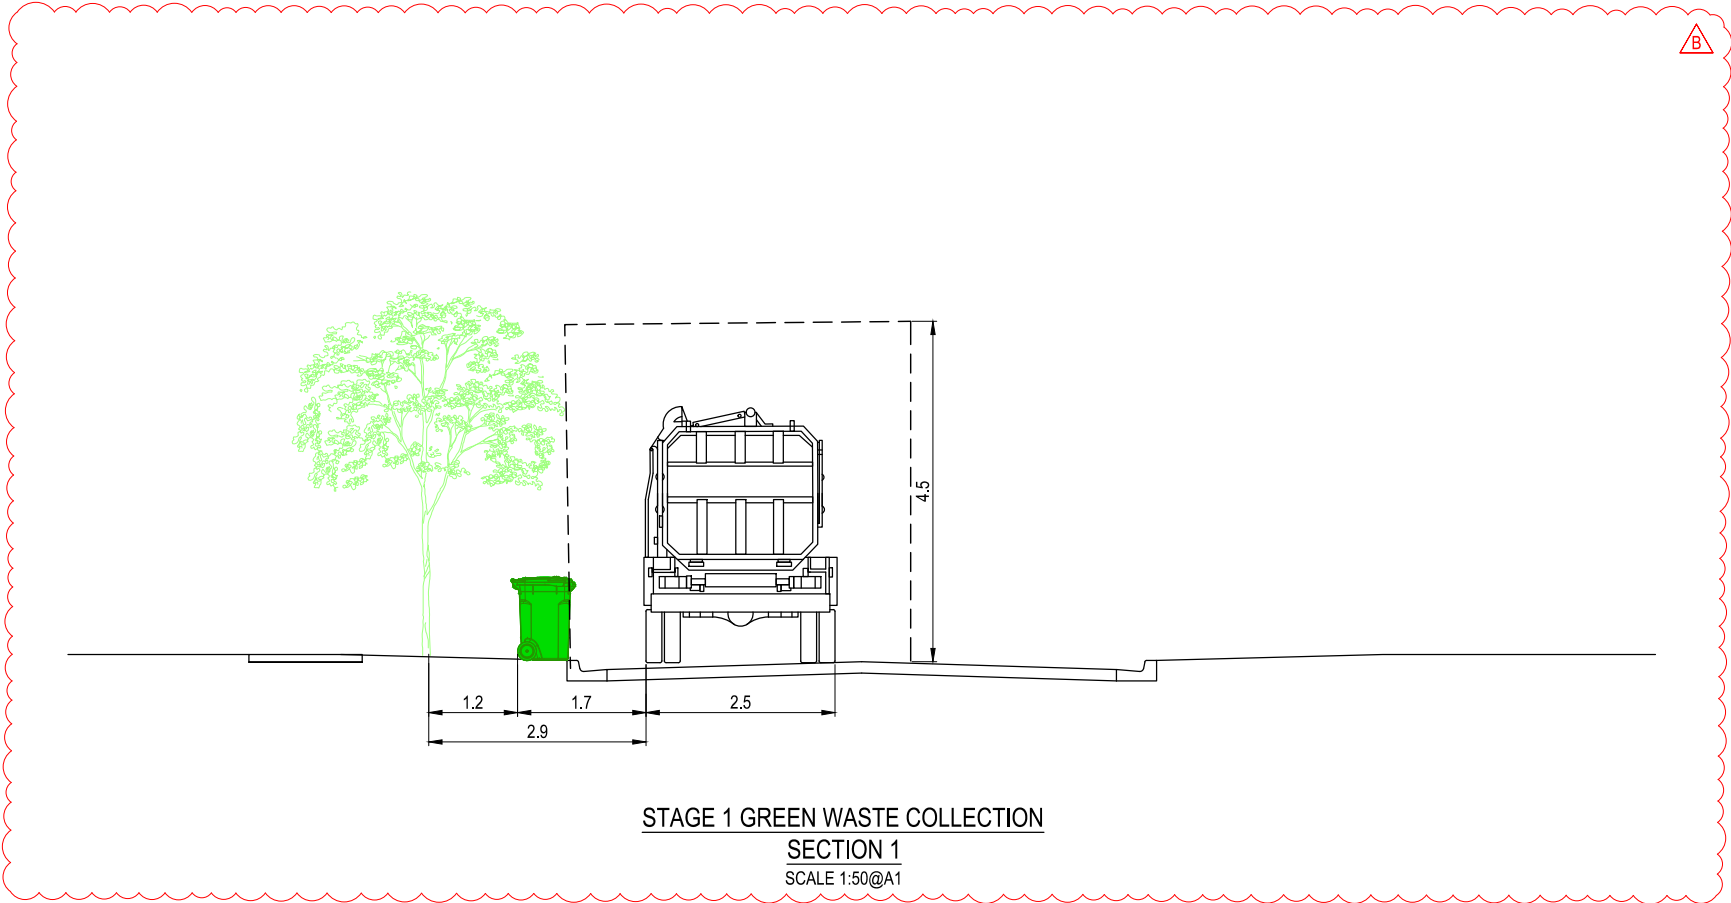

STAGE 1 GREEN WASTE COLLECTION
SECTION 1
SCALE 1:50@A1

CLOUD REVISION	DESCRIPTION
B	CLEARANCE ADDED

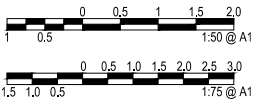

REV.	DESCRIPTION	DRAWN	DESIGNED	VERIFIED	APPROVED	DATE
B	DA AMENDMENT	DY	JP	JP	AN	2026-03-06
A	FOR DA	DY	JP	JP	AN	2025-08-07

ARCHITECT / BUILDING DESIGNER	MATIER © MATIER3 PTY LIMITED ARCHITECT
DEVELOPER	
LAND OWNER:	

CLIENT	URBN — DG
--------	----------------------

INDESCO INDESCO PTY LTD www.indesco.com.au ABN: 37 008 581 066
--

PROJECT TITLE	PHILLIP SECTION 7 BLOCK 4
---------------	--------------------------------------

CLIENT	URBN-DG
DRAWING STATUS	FOR APPROVAL
SCALE AS SHOWN	COORDINATE SYSTEM MGA2020-55
SHEET SIZE A1	DATUM AHD
PROJECT NUMBER 10675-01	

DRAWING TITLE	WASTE MANAGEMENT PLAN GREEN WASTE COLLECTION DETAILS
DRAWING NUMBER	807
REVISION	B

CAD File: H:\10675 Phillip Section 7 Block 130 CH130.1 Drawings\01 Substage 101 Current Drawings\10675-01-800 Waste Management.dwg