



WASTE COLLECTION DETAILS  
REAR COLLECTION  
SCALE 1:75 @ A1

CLOUD REVISION	DESCRIPTION
B	ROLLOUT UPDATED

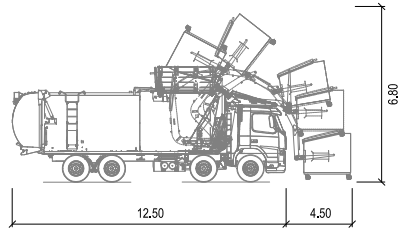


WASTE TRUCK	meters
Width	: 2.50
Length	: 12.50
Loading Height	: 6.80
Clearance	: 4.20
Horizontal Clearance to Truck Body	: 0.65

FRONT LOADING TRUCK PROFILE  
N.T.S

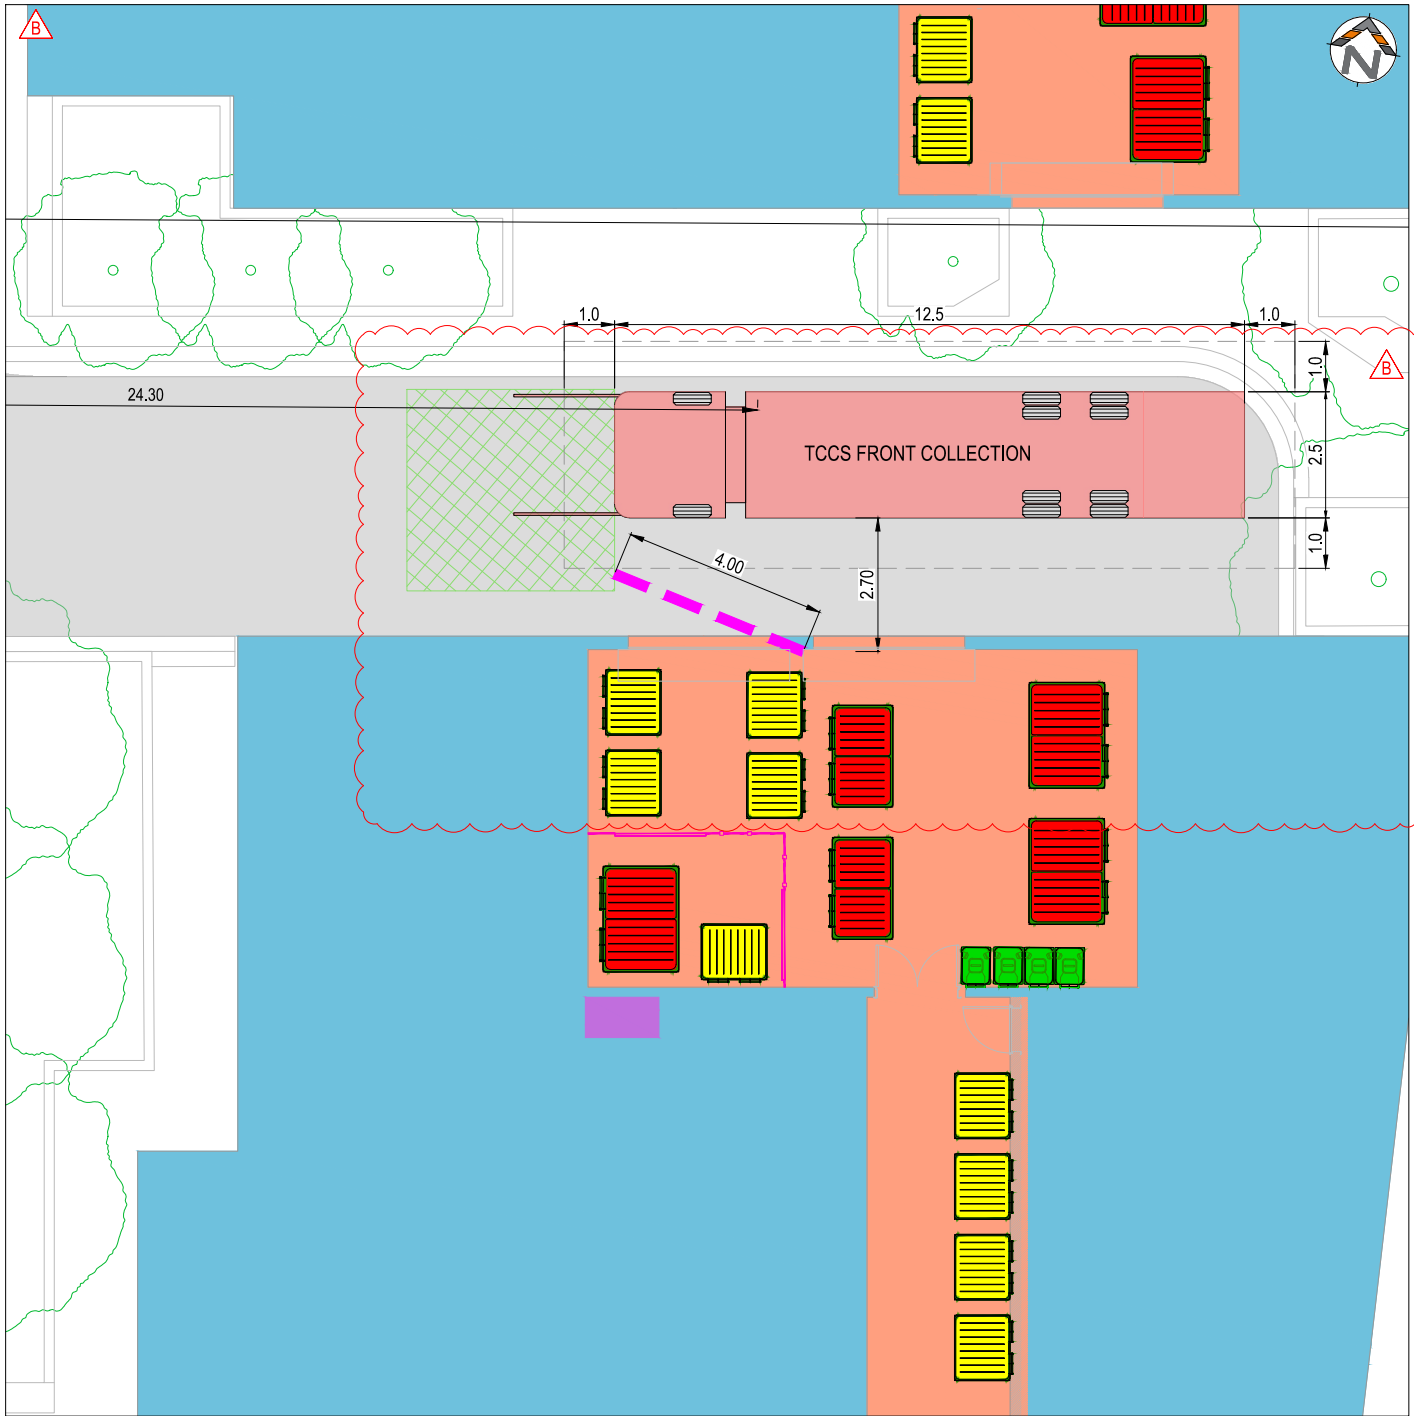


WASTE COLLECTION DETAILS  
FRONT COLLECTION  
SCALE 1:75 @ A1

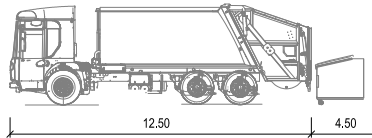

WASTE TRUCK	meters
Width	: 2.50
Length	: 12.50
Loading Height	: 6.80
Clearance	: 4.20
Horizontal Clearance to Truck Body	: 0.65

REAR LOADING TRUCK PROFILE  
N.T.S

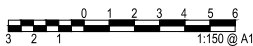

LEGEND	
	HOPPER PICK UP PATH OF TRAVEL
	RESIDENTIAL WASTE ENCLOSURE
	BUILDING UNITS - BTR GROUND FLOOR
	WASTE LOADING ZONE (MAX. 3% GRADE)
	REAR LOADING TRUCK POSITION

REV.	DESCRIPTION	DRAWN	DESIGNED	VERIFIED	APPROVED	DATE
B	DA AMENDMENT FOR DA	DY	JP	JP	AN	2026-03-06
A		DY	JP	JP	AN	2025-08-07

ARCHITECT / BUILDING DESIGNER	
DEVELOPER	
LAND OWNER:	

CLIENT	
--------	--

	www.indesco.com.au
INDESCO PTY LTD	ABN: 37 008 581 066

PROJECT TITLE	PHILLIP SECTION 7 BLOCK 4
---------------	---------------------------

CLIENT	URBN-DG
DRAWING STATUS	FOR APPROVAL
SCALE AS SHOWN	COORDINATE SYSTEM MGA2020-55
SHEET SIZE A1	PROJECT NUMBER 10675-01

DRAWING TITLE	WASTE MANAGEMENT PLAN WASTE COLLECTION AREA DETAILS
DRAWING NUMBER	806
REVISION	B