


KEYPLAN

EXTERIOR FINISHES SCHEDULE

CODE	DESCRIPTION
CON 01	CONCRETE FINISH COLOUR: BRIGHTON LITE
CON 02	EQUITONE CONCRETE LOOK PANEL COLOUR: WARM
CON 03	RECKLI TEXTURE CONCRETE COLOUR: BRIGHTON LITE
CON 04	POLISHED A GRADE CONCRETE GREY
CON 05	POLISHED A GRADE CONCRETE LIGHT GREY
CON 06	INTERGALLY COLOURED CONCRETE
FC 01	TEXTURED STONE CLADDING COLOUR: WARM SANDSTONE
FC 02	BRICK SLIP OR SIMILAR COLOUR: ANTICO CASALE OCRA
FC 03	TIMBER LOOK CLADDING
FC 05	ILLUMINATED LIGHT BOX CONCEALED STRUCTURE ALLOW FOR SIGNAGE
GL 01	DOUBLE GLAZED GLASS
GL 02	DOUBLED GLAZED GLASS - CUSTOM FRIT PATTERN
GL 03	ILLUMINATED GLAZED LIFT: CO-DESIGN ELEMENT TBC.
MET 01	METAL CLADDING COLOUR: PALE EUCALYPT
MET 02	METAL CLADDING COLOUR: COPPER
MET 03	METAL BALUSTRADE COLOUR: LIGHT GREY
MET 04	METAL CLADDING STAINLESS STEEL LOOK
MET 05	METAL CLADDING COLOUR: BASALT
MET 06	METAL CLADDING COLOUR: BRONZE
MET 07	METAL SCREEN STAINLESS STEEL

- NOTES:
- AIR CONDITIONERS ARE SCREENED WITH SOLID BALUSTRADES TO ALL STREET INTERFACES.
 - PUBLIC ART STRATEGY TO BE FURTHER DEVELOPED AND COORDINATED
 - CO-DESIGN NARRATIVE AND CONSULTATION UNDER DEVELOPMENT

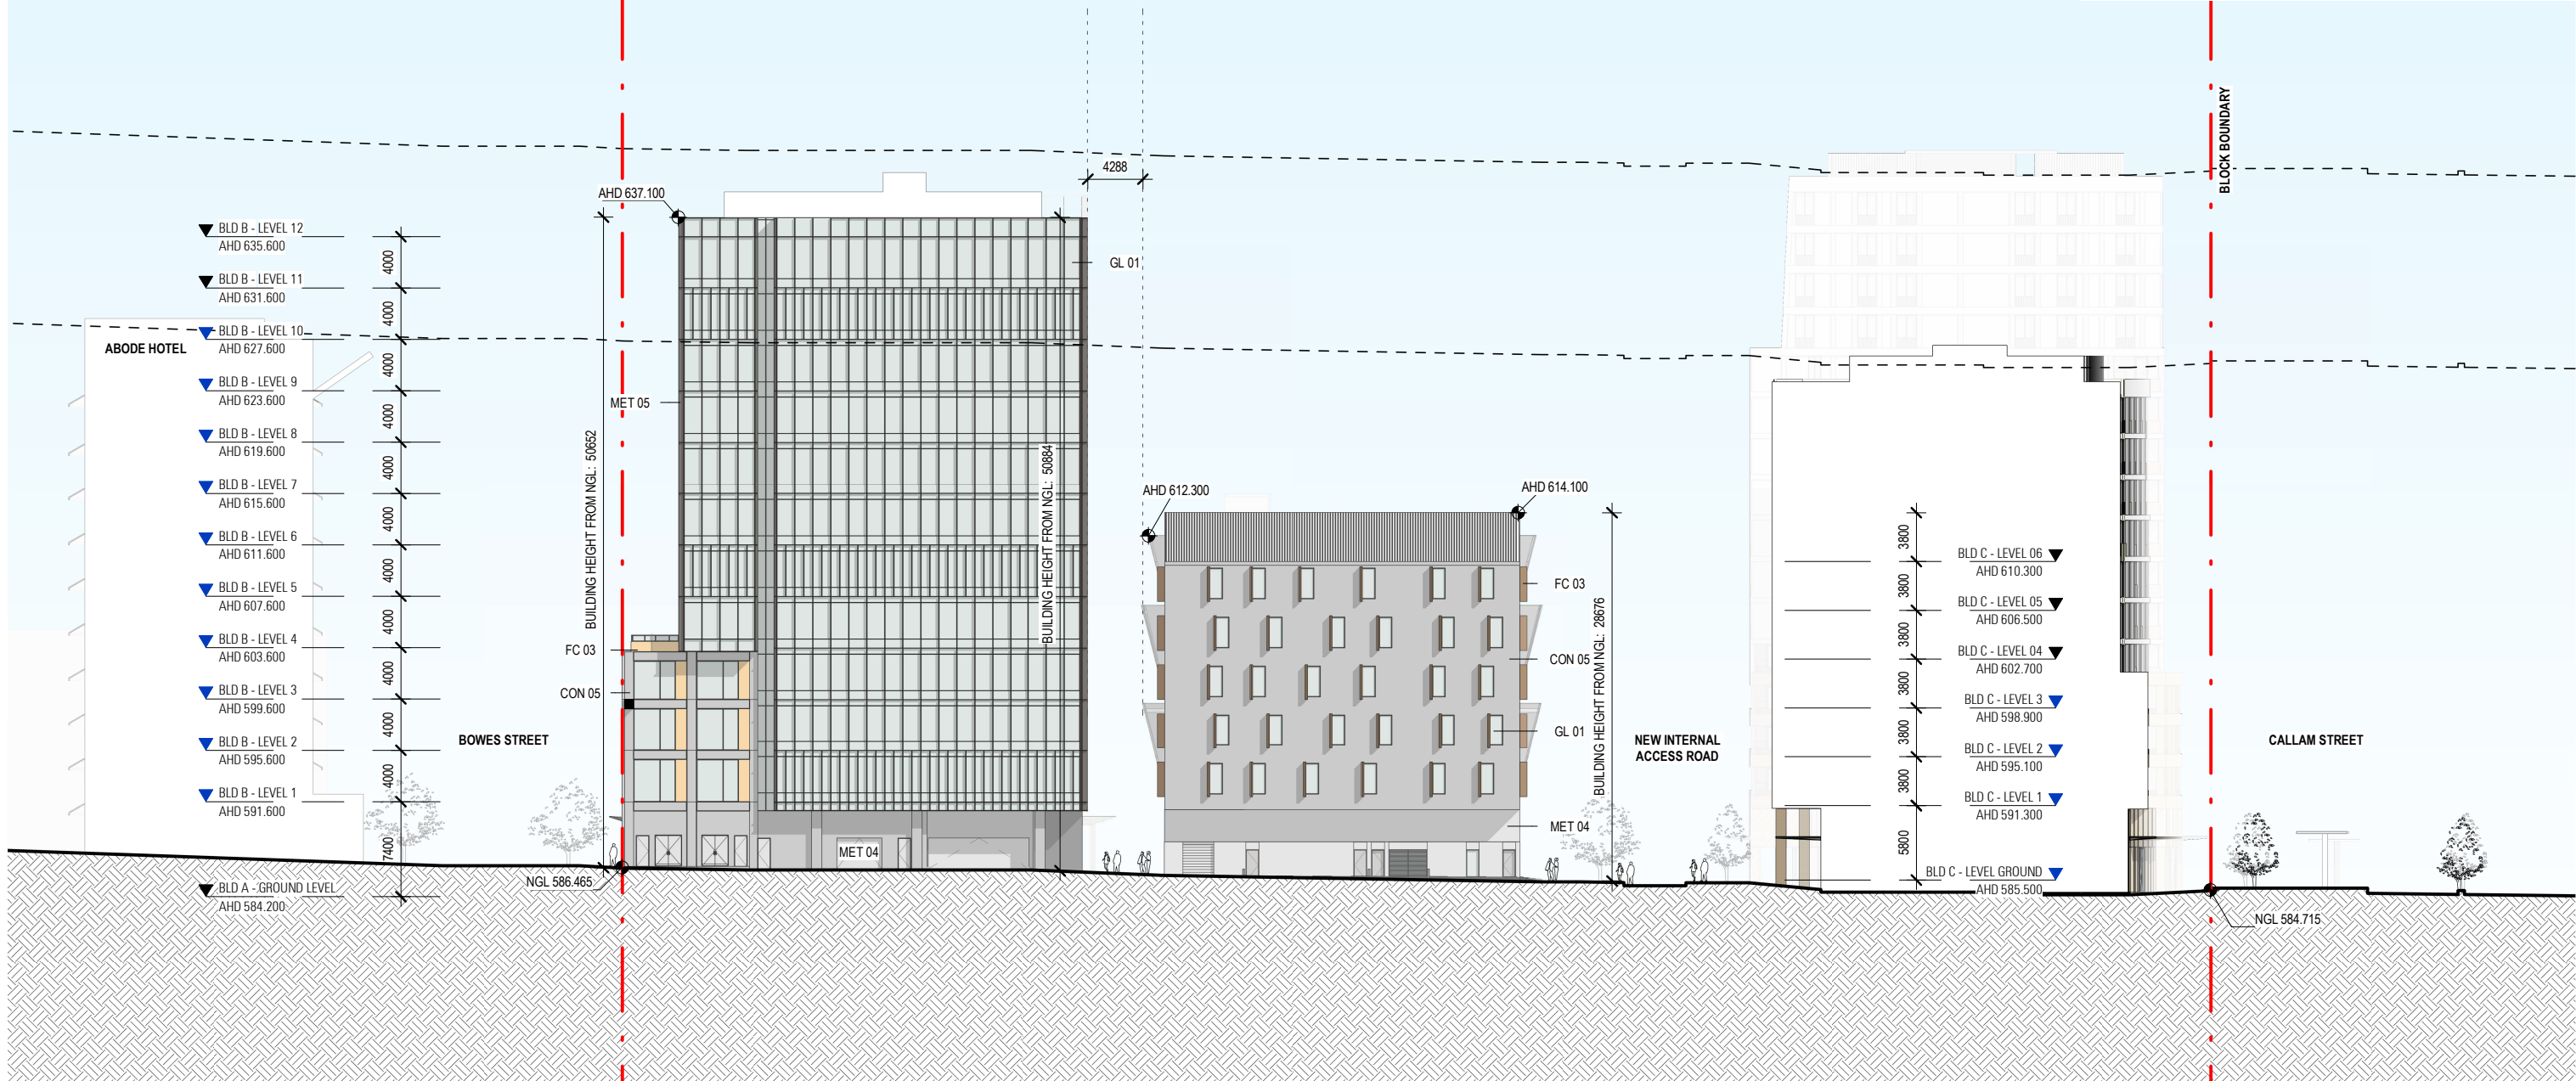

SOUTH COMMERCIAL ELEVATION