


# WODEN VILLAGE

# BLOCK 4 SECTION 7

# PHILLIP

## DEVELOPMENT APPLICATION

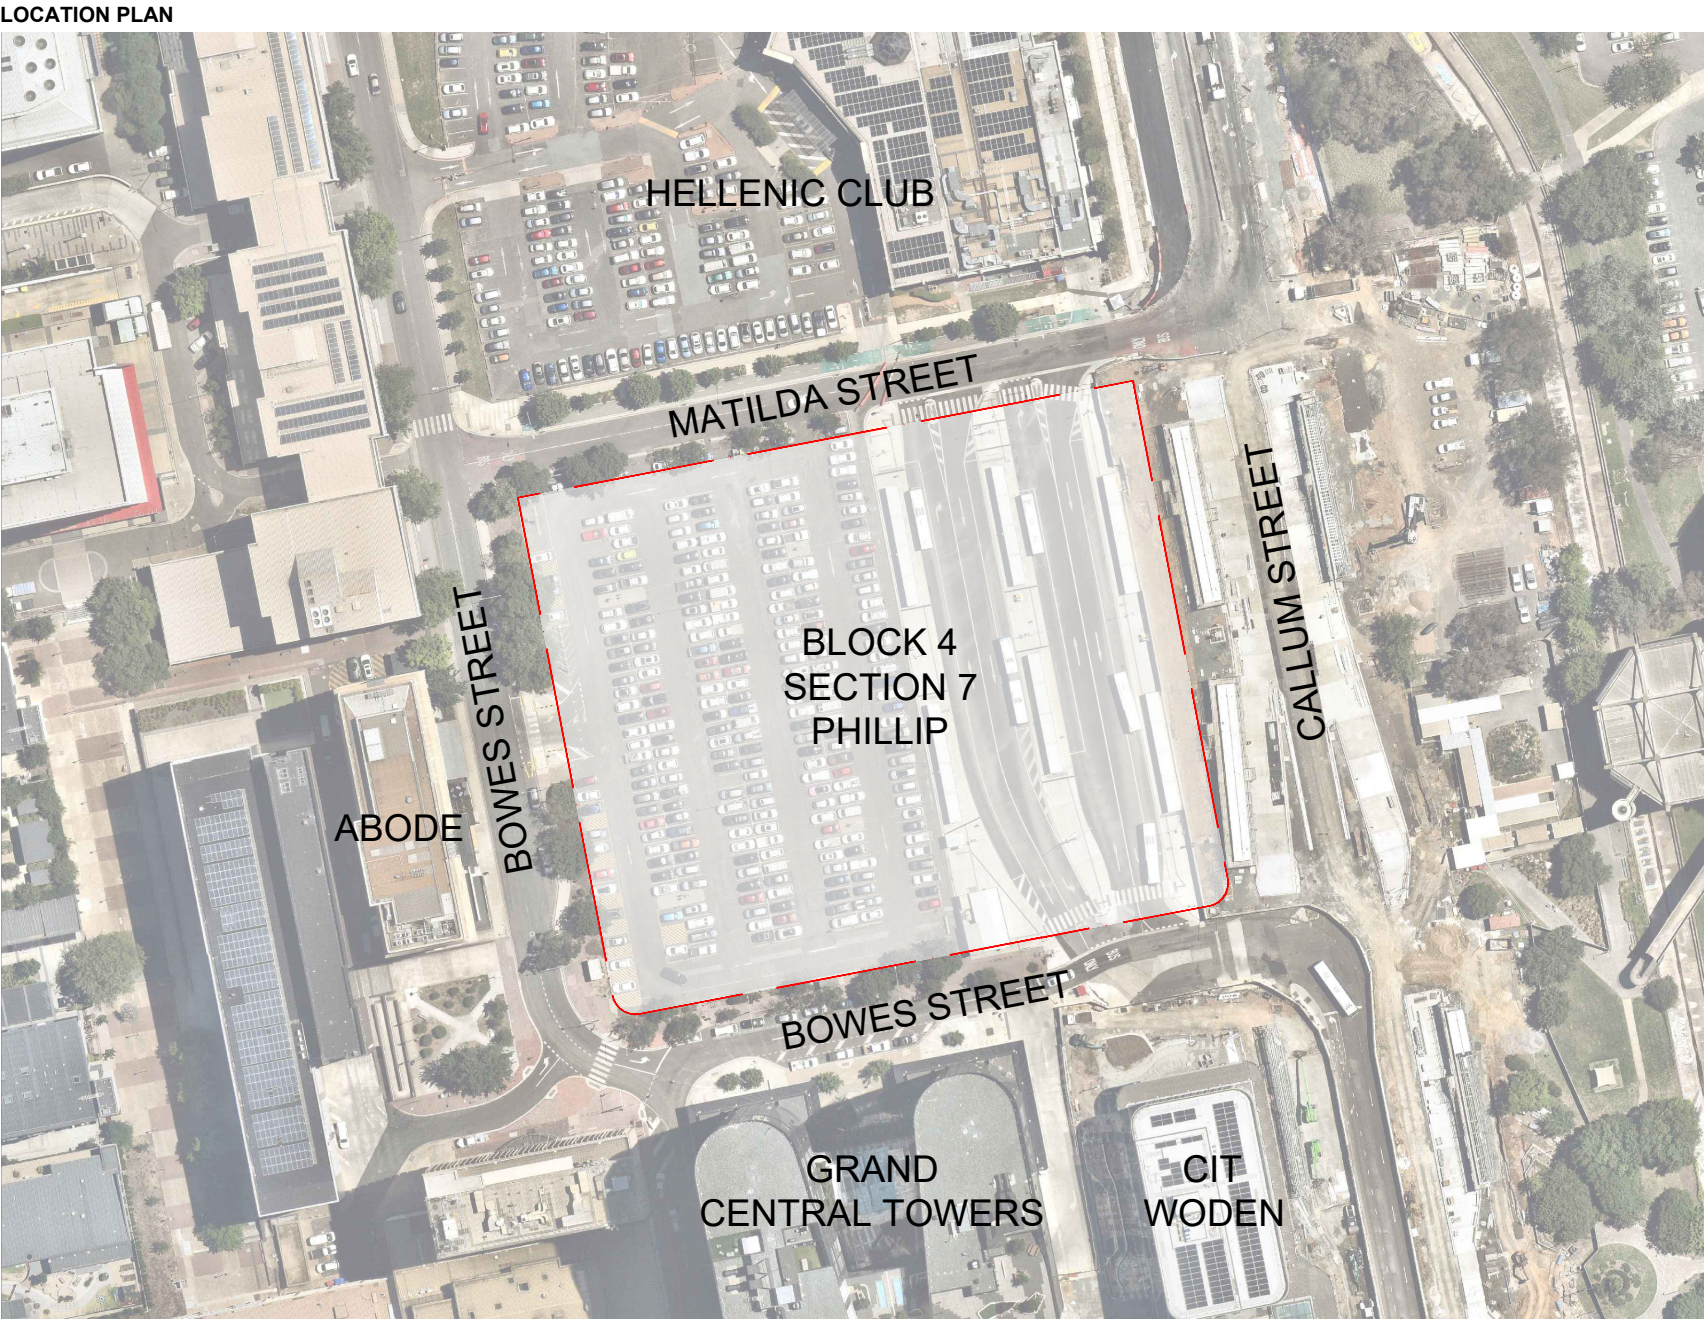

DRAWING SCHEDULE					
	A	B	C	D	E
1	SHEET	NAME	DATE	REVISION	SERIES
2	L000	COVER SHEET	11.09.25	E	000
3	L002	MATERIALS PALETTE	01.08.25	B	000
4	L003	MATERIALS PALETTE	01.08.25	B	000
5	L004	PLANTING PALETTE + SCHEDULE - OFF-SITE WORKS	01.08.25	B	000
6	L005	PLANTING PALETTE - ON BLOCK	01.08.25	B	000
7	L006	PLANTING SCHEDULE - ON BLOCK	12.08.25	B	000
8	L007	ILLUSTRATIVE MASTERPLAN	12.08.25	B	000
9	L008	CANOPY COVER, PERMEABILITY & SOIL VOLUME DIAGRAMS	12.08.25	C	000
10	L100	TREE MANAGEMENT PLAN - OFF-SITE WORKS	10.09.25	C	100
11	L101	TREE ASSESSMENT SCHEDULE	01.08.25	B	100
12	L102	TREE ASSESSMENT SCHEDULE	01.08.25	A	100
13	L103	TREE ASSESSMENT SCHEDULE	01.08.25	A	100
14	L104	TREE ASSESSMENT SCHEDULE	01.08.25	A	100
15	L200	LANDSCAPE PLAN - OFF-SITE WORKS	01.08.25	B	200
16	L201	LANDSCAPE PLAN - GROUND FLOOR	11.09.25	D	200
17	L202	LANDSCAPE PLAN - LEVEL 3, 4 + 5	01.08.25	A	200
18	L203	LANDSCAPE PLAN - LEVEL 6, 8, 11 + 12	07.08.25	C	200
19	L500	PLANTING PLAN - OFF-SITE WORKS	01.08.25	A	500
20	L501	PLANTING PLAN - GROUND FLOOR	11.09.25	C	500
21	L502	PLANTING PLAN - LEVEL 3, 4 + 5	01.08.25	A	500
22	L503	PLANTING PLAN - LEVEL 6, 8, 11 + 12	12.08.25	B	500
23	L800	TYPICAL LANDSCAPE DETAILS	01.08.25	A	800

NOTES

1. THIS DRAWING IS TO BE READ IN CONJUNCTION WITH ALL LANDSCAPE ARCHITECTURE SCHEDULES, TECHNICAL SPECIFICATIONS, AND OTHER CONSULTANT DRAWINGS. PLEASE CHECK AND VERIFY ALL DIMENSIONS AND SITE CONDITIONS PRIOR TO THE COMMENCEMENT OF ANY WORK. DO NOT SCALE DRAWINGS. REFER TO FIGURED DIMENSIONS ONLY. PLEASE INFORM OCULUS OF ANY DISCREPANCIES FOR CLARIFICATION BEFORE PROCEEDING. UNLESS OTHERWISE NOTED THIS DRAWING IS NOT FOR CONSTRUCTION. SERVICES SHOWN ON THIS DRAWING ARE APPROXIMATE ONLY. THE EXACT LOCATION IS TO BE CONFIRMED ON-SITE BY CONTRACTOR PRIOR TO COMMENCEMENT. DIAL BEFORE YOU DIG.

We acknowledge the Ngunnawal and Ngambri People as the Traditional Custodans of this place. We honour Elders past and present, whose profound knowledge systems can teach us much about we care and design for Country.

PROJECT C-2307  
BLOCK 1 SECTION 7 PHILLIP

STATUS  
DEVELOPMENT APPLICATION

CLIENT  
HELLENIC PROPERTY INVESTMENTS

ARCHITECT  
METIER3

ISSUE	DATE	AMENDMENT	BY	APPROVED
A	30.06.25	DRAFT	JET	PM
B	01.08.25	FOR APPROVAL	RH	JET
C	12.08.25	FOR APPROVAL	BG	JET
D	14.08.25	FOR APPROVAL	BG	JET
E	11.09.25	FOR APPROVAL	BG	JET


DRAWING TITLE  
COVER SHEET

DRAWING NUMBER  
L000

REVISION  
E