





BUILDING A - BASEMENT 3 - B99 (ENTRY) & B85 (EXIT)

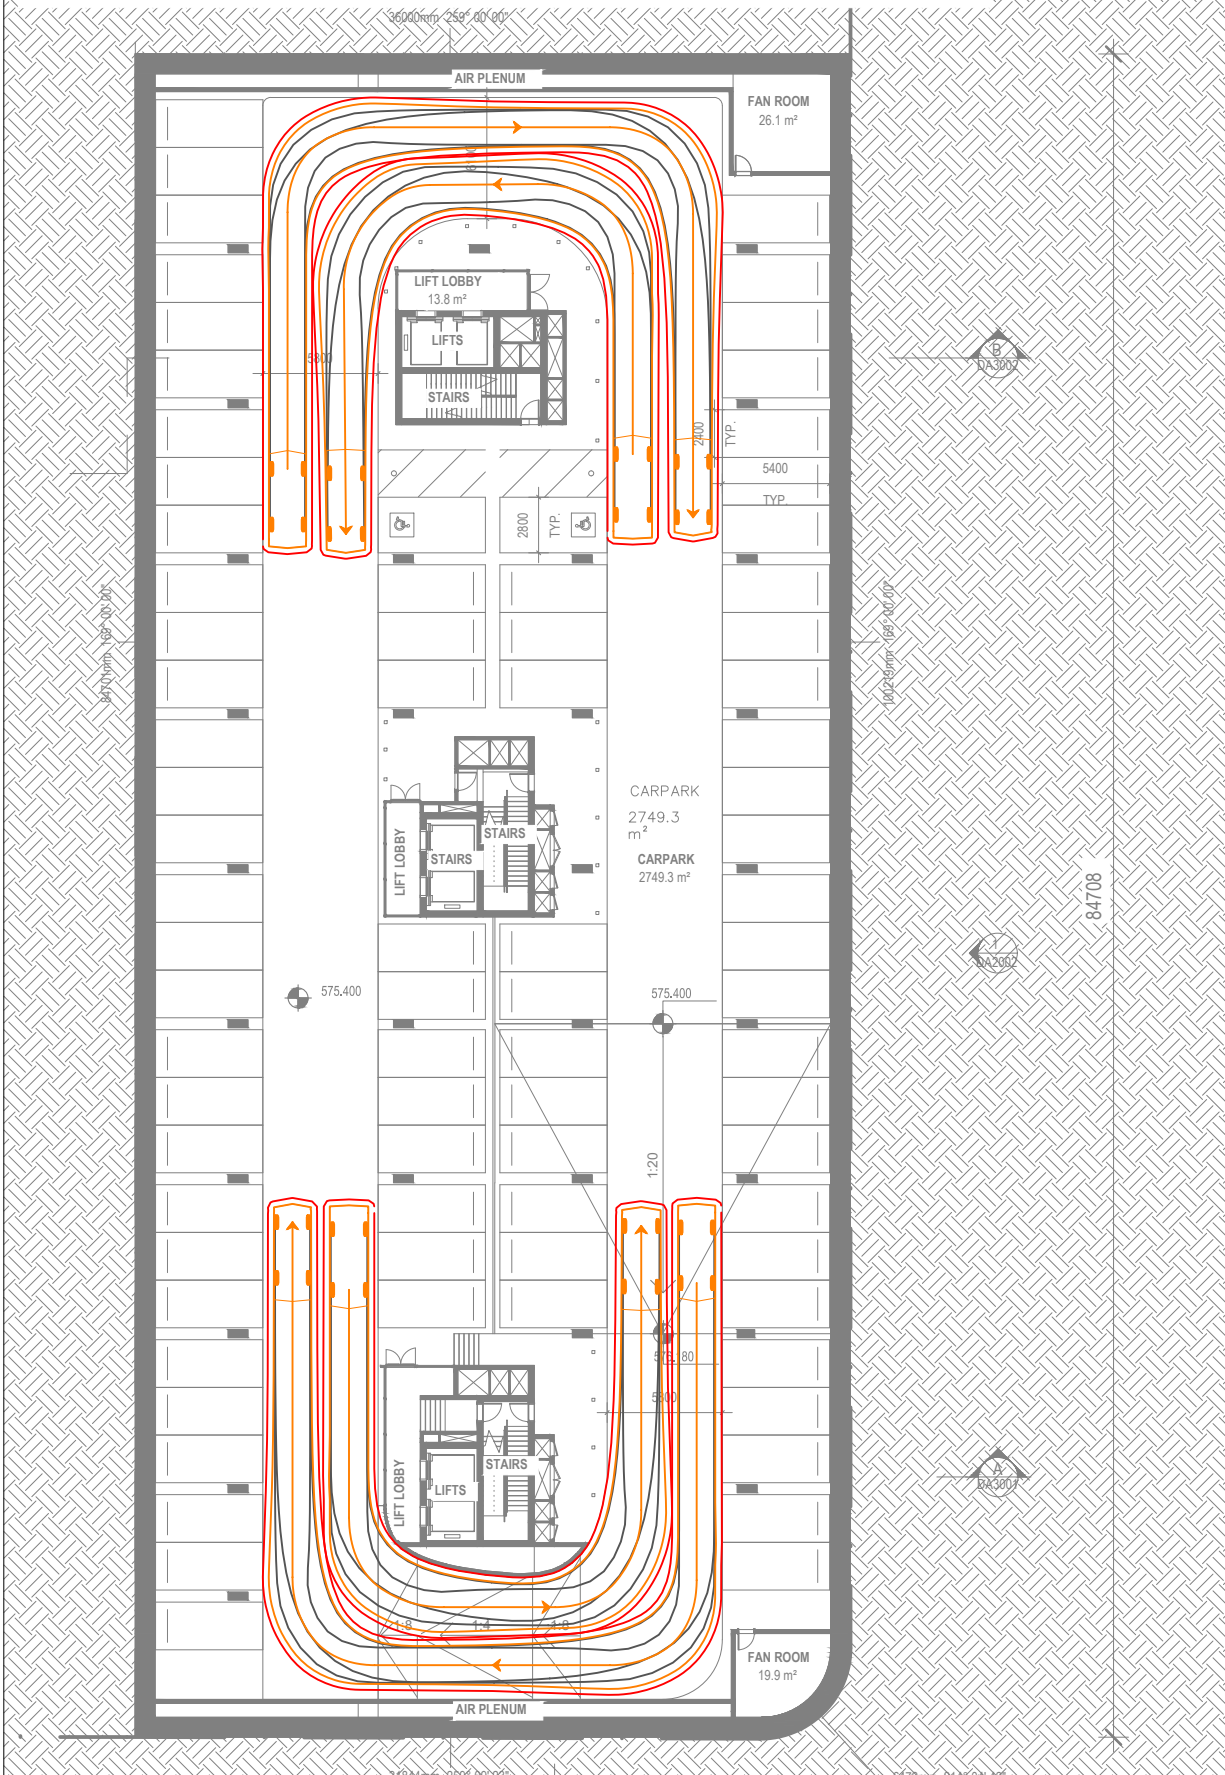

BUILDING A - BASEMENT 4 - B99 (ENTRY) & B85 (EXIT)

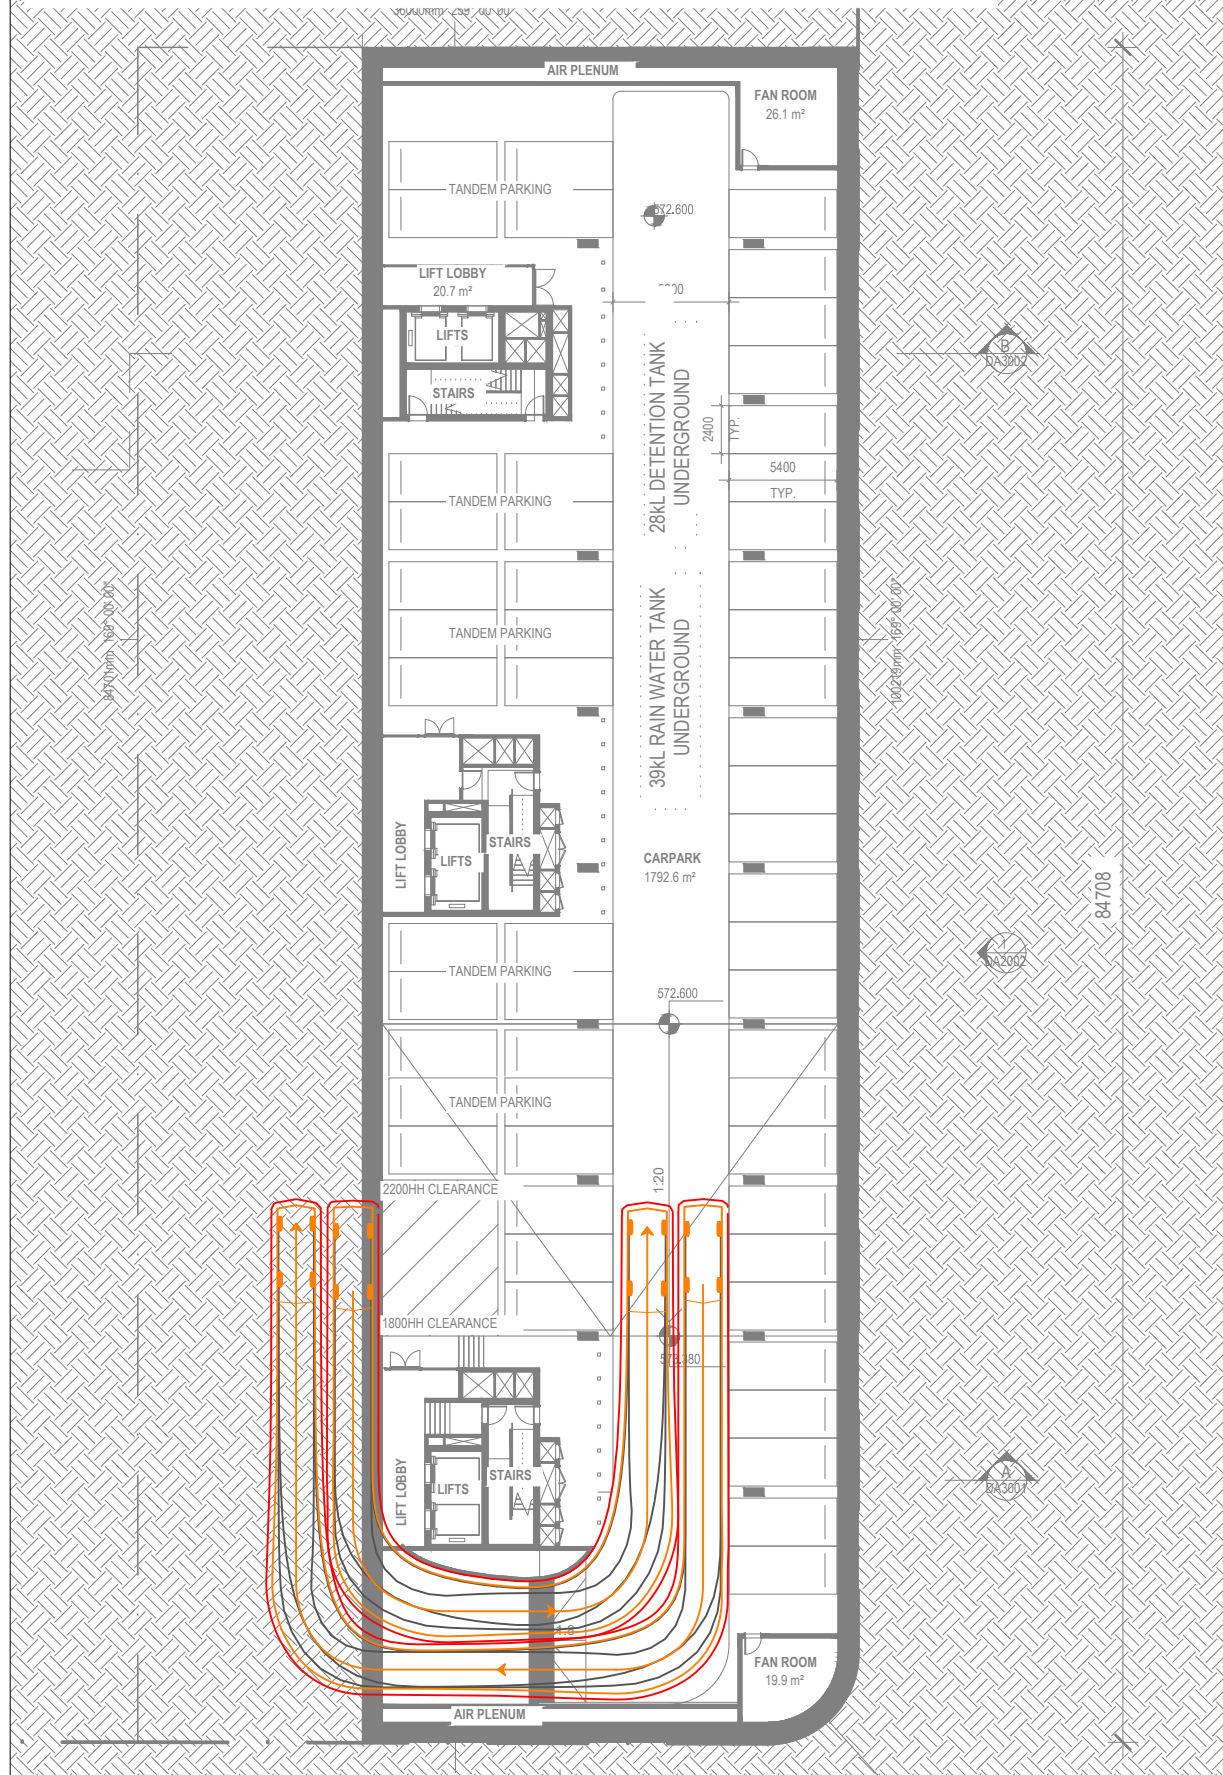

DESIGN VEHICLES  
USED IN SIMULATION

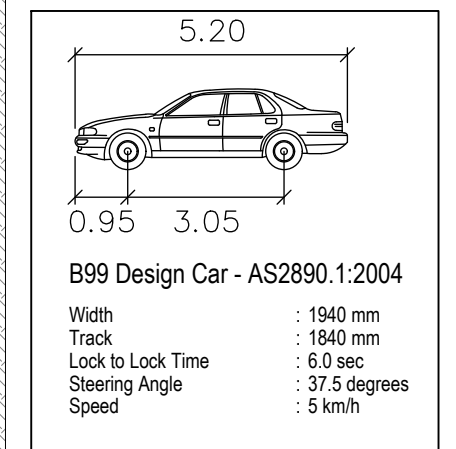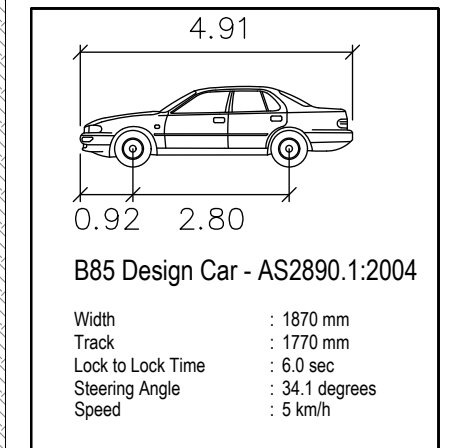

LEGEND

- Vehicle Body ————
- Wheel Tracks ————
- Clearance Lines (300mm) ————

REVISION	DATE	DESCRIPTION
A	09/09/25	DA Submission

**NOTES:**  
- BASE PLANS PREPARED BY METIER3  
- SIMULATION SOFTWARE - AUTOTURN

