




BASEMENT ENTRY / EXIT 1
SCALE 1:100@A1

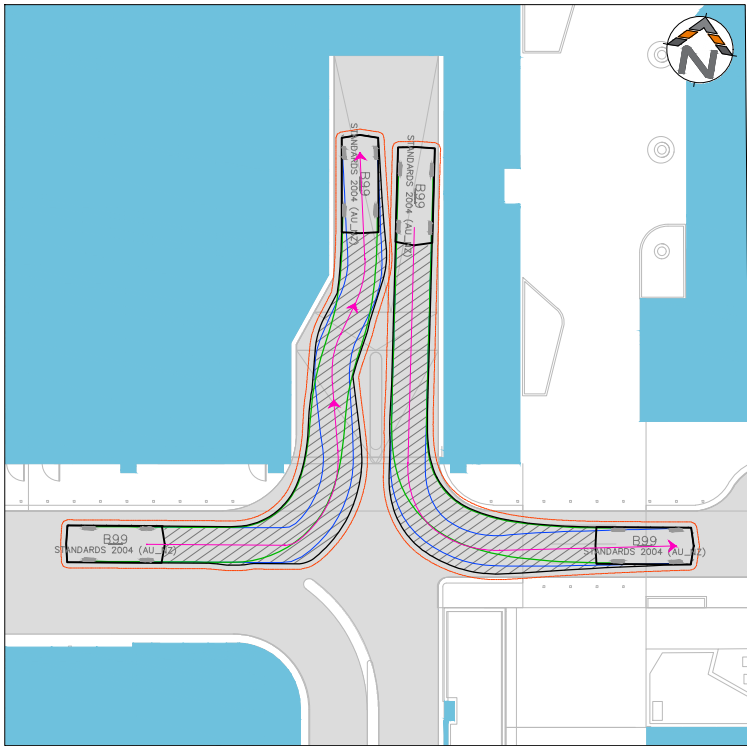

BASEMENT ENTRY / EXIT 2
SCALE 1:100@A1

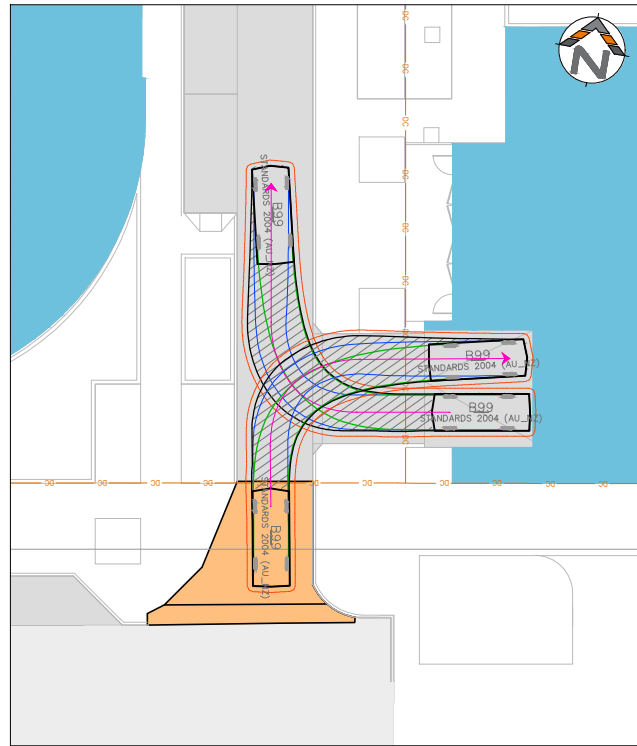


BASEMENT ENTRY / EXIT 3
SCALE 1:100@A1

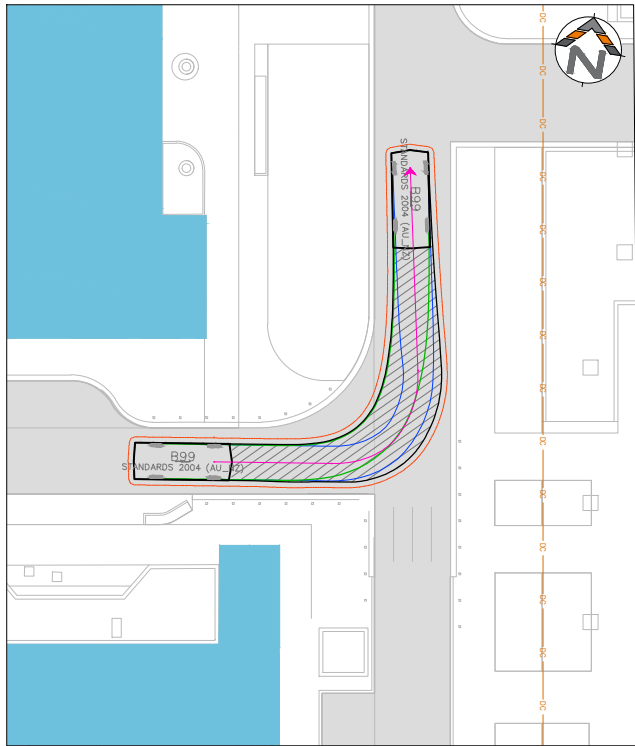


LANEWAY INTERSECTION
SCALE 1:100@A1

LEGEND

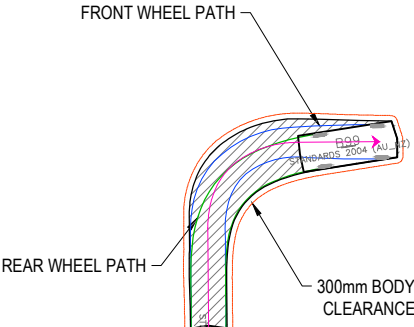


B99 TEMPLATE
N.T.S

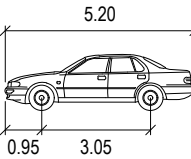

B99	
	meters
Width	: 1.94
Track	: 1.84
Lock to Lock Time	: 6.0
Steering Angle	: 33.9

TYPICAL PROFILE
N.T.S

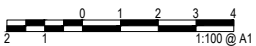

REV.	DESCRIPTION	DRAWN	DESIGNED	VERIFIED	APPROVED	DATE
A	FOR APPROVAL	DY	JP	JP	AN	2025.08.09

ARCHITECT / BUILDING DESIGNER	MATIER © MATIER3 PTY LIMITED ARCHITECT
DEVELOPER	
LAND OWNER:	

CLIENT	URBN — DG
--------	----------------------

INDESCO INDESCO PTY LTD www.indesco.com.au ABN: 37 008 581 066
--

PROJECT TITLE	PHILLIP SECTION 7 BLOCK 4
---------------	------------------------------

CLIENT	URBN-DG
DRAWING STATUS	FOR APPROVAL
SCALE AS SHOWN	COORDINATE SYSTEM MGA2020-55
SHEET SIZE	PROJECT NUMBER 10675-01
A1	

DRAWING TITLE	TURNING MOVEMENTS
DRAWING NUMBER	820
REVISION	A