


Last Saved: 7/08/2025 14:41:10 PM By: DANIEL YOUNG
Last Plotted: 10/09/2025 4:30:13 PM By: DANIEL YOUNG

CAD File: H:\10675 Phillip Section 7 Block 130 CH130.1 Drawings\01 Substage 101 Current Drawings\10675-01-950 LMPD.dwg

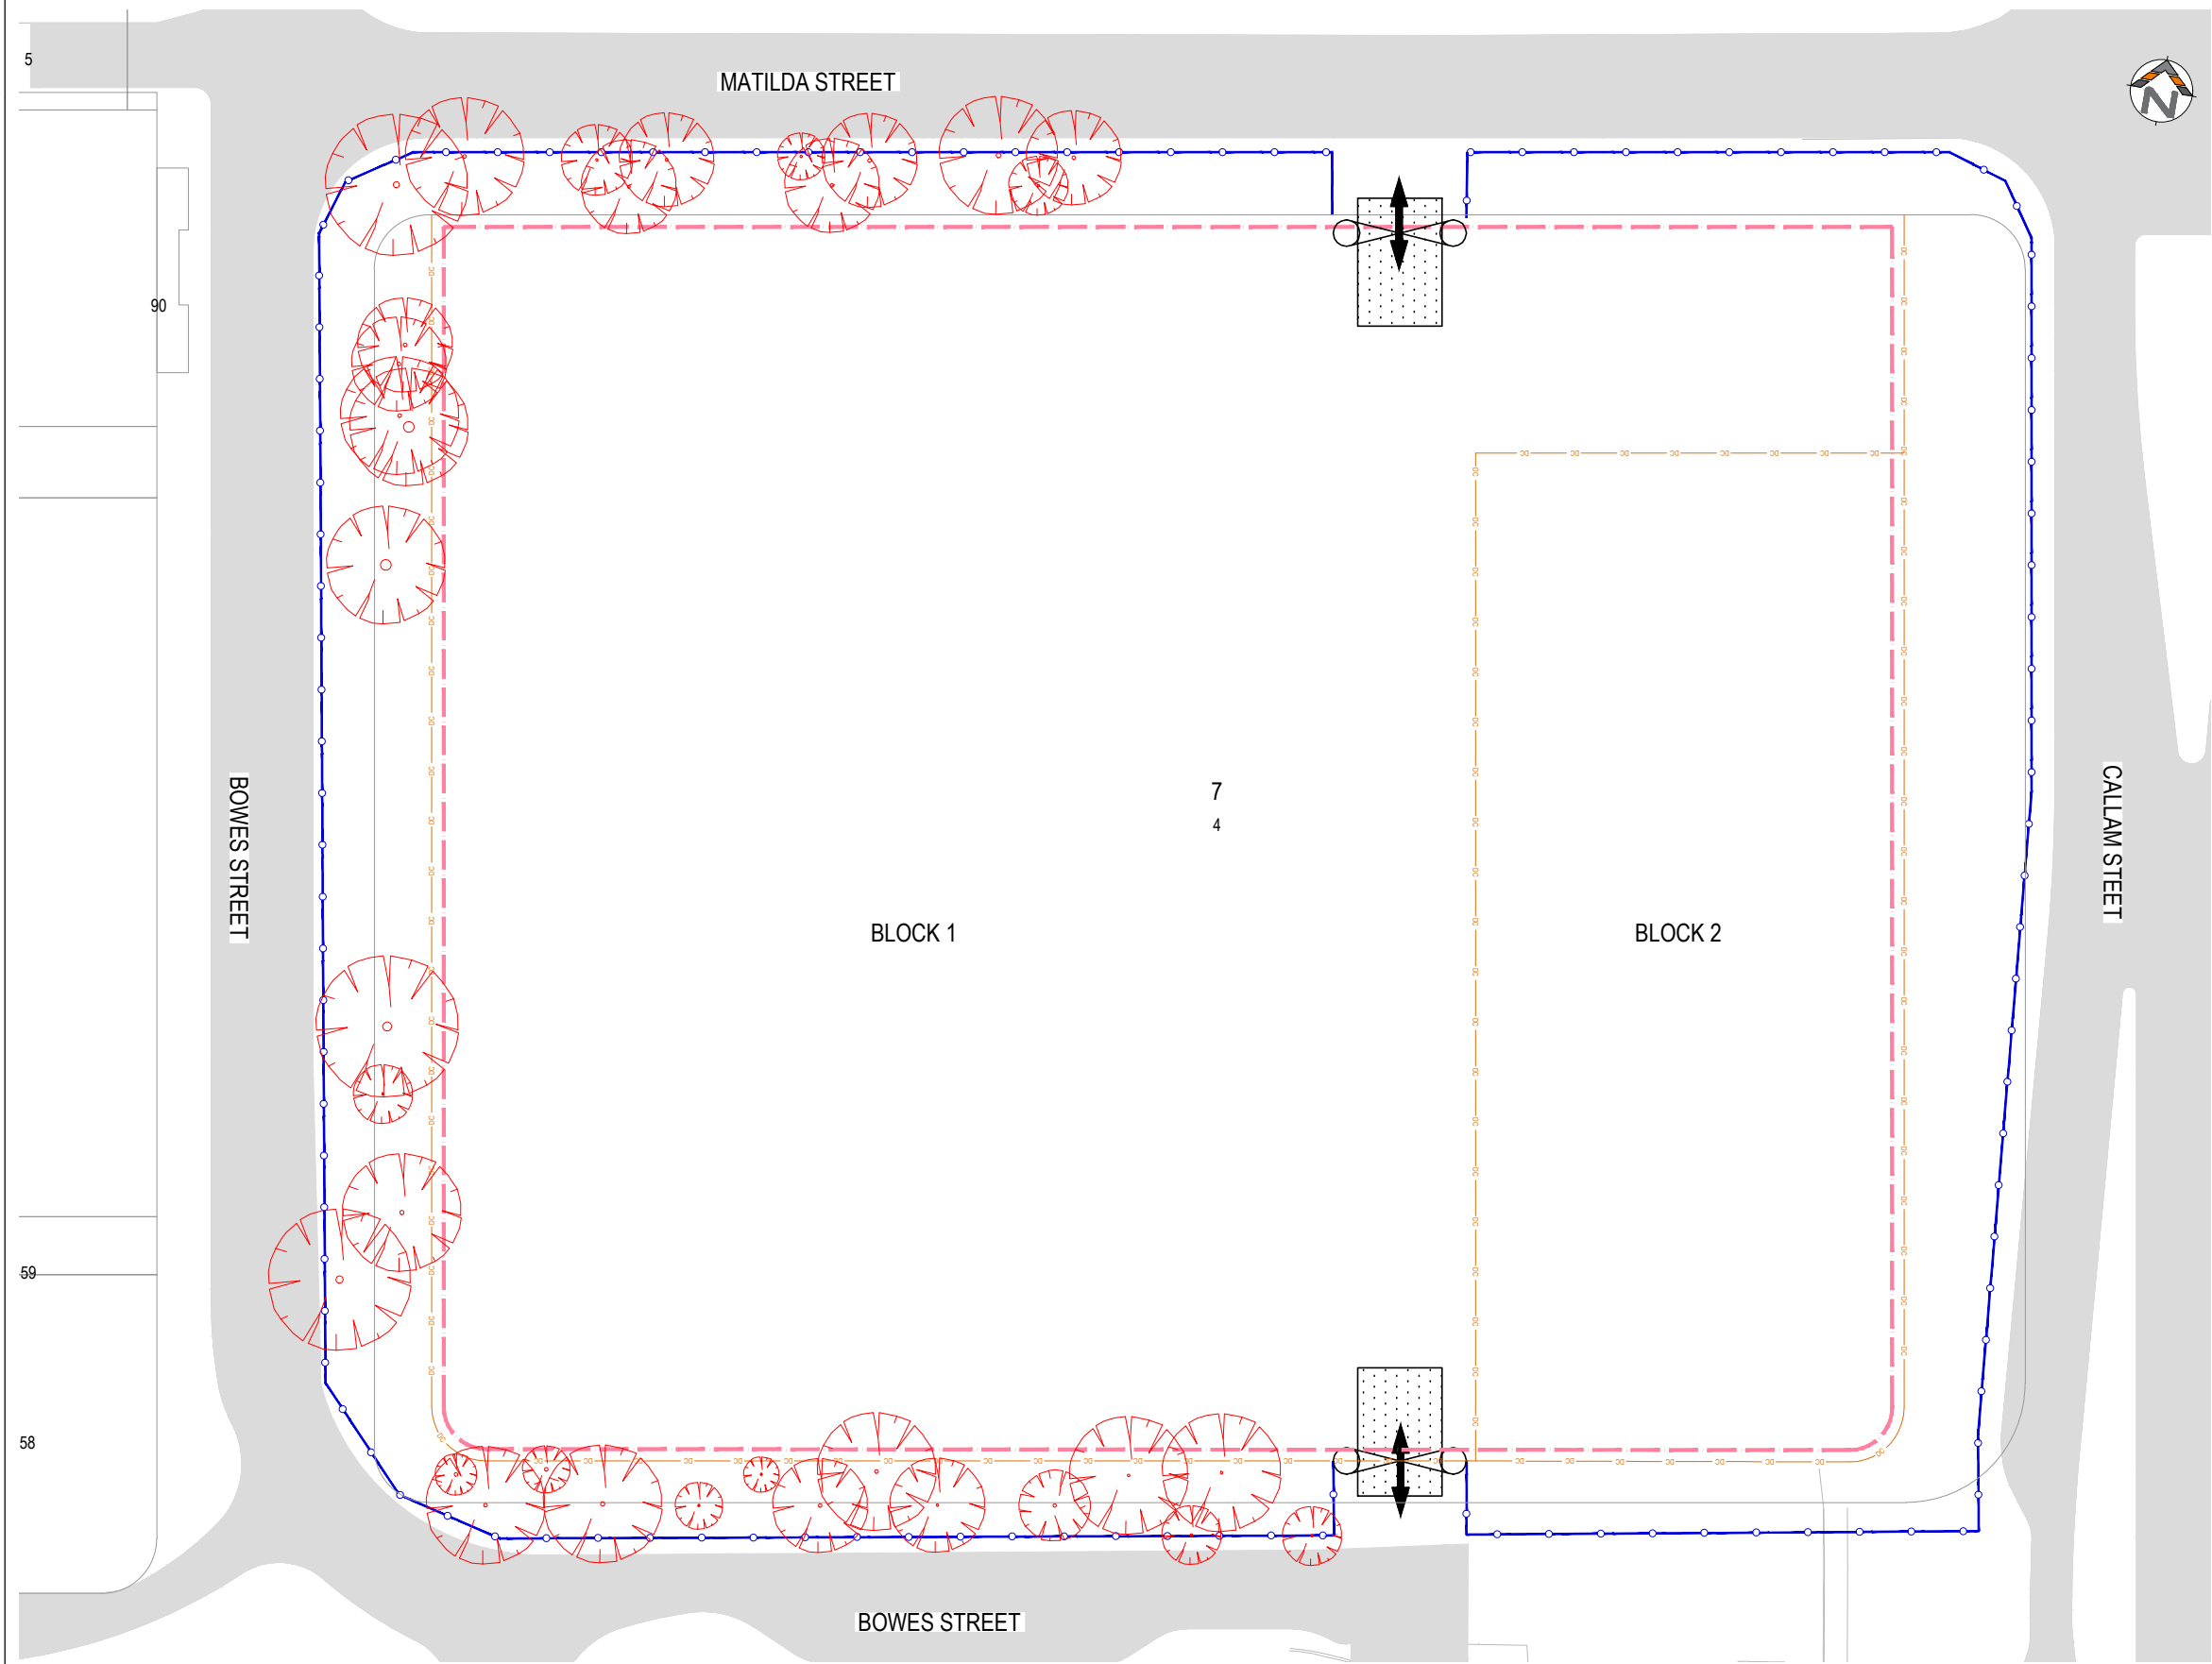

LEGEND

EXISTING

- MAJOR CONTOURS
- MINOR CONTOURS

PROPOSED


- SITE FENCE
- 1800 HIGH TEMPORARY PROTECTIVE FENCING

NOTES

- REFER TO 10675-01-001 FOR GENERAL NOTES AND LEGEND

THE IMPACT OF ROAD CONSTRUCTION ON LANDSCAPE

TYPE	INDIVIDUAL
TREE TO BE RETAINED	
TREES REMOVED	

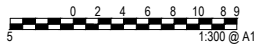

REV.	DESCRIPTION	DRAWN	DESIGNED	VERIFIED	APPROVED	DATE	ARCHITECT / BUILDING DESIGNER	CLIENT	PROJECT TITLE	CLIENT	DRAWING STATUS	DRAWING TITLE	
							MATIER © MATIER3 PTY LIMITED ARCHITECTS	URBN — DG	PHILLIP SECTION 8 BLOCK 5	URBN-DG	FOR APPROVAL	LANDSCAPE MANAGEMENT & PROTECTION PLAN	
							DEVELOPER			SCALE AS SHOWN	COORDINATE SYSTEM MGA2020-55	DATUM AHD	
							LAND OWNER:			SHEET SIZE A1	PROJECT NUMBER 10675-01	DRAWING NUMBER 951	REVISION A
A	FOR DA	DY	JP	JP	AN	2025.08.07							