



WASTE COLLECTION DETAILS
REAR COLLECTION
SCALE 1:75 @ A1

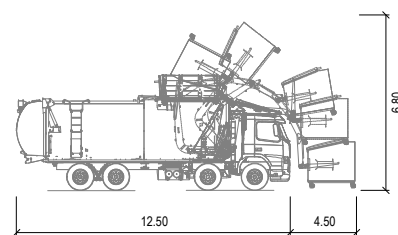


WASTE TRUCK	meters
Width	: 2.50
Length	: 12.50
Loading Height	: 6.80
Clearance	
Horizontal Clearance to Truck Body	: 0.65

FRONT LOADING TRUCK PROFILE
N.T.S

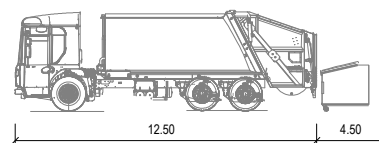



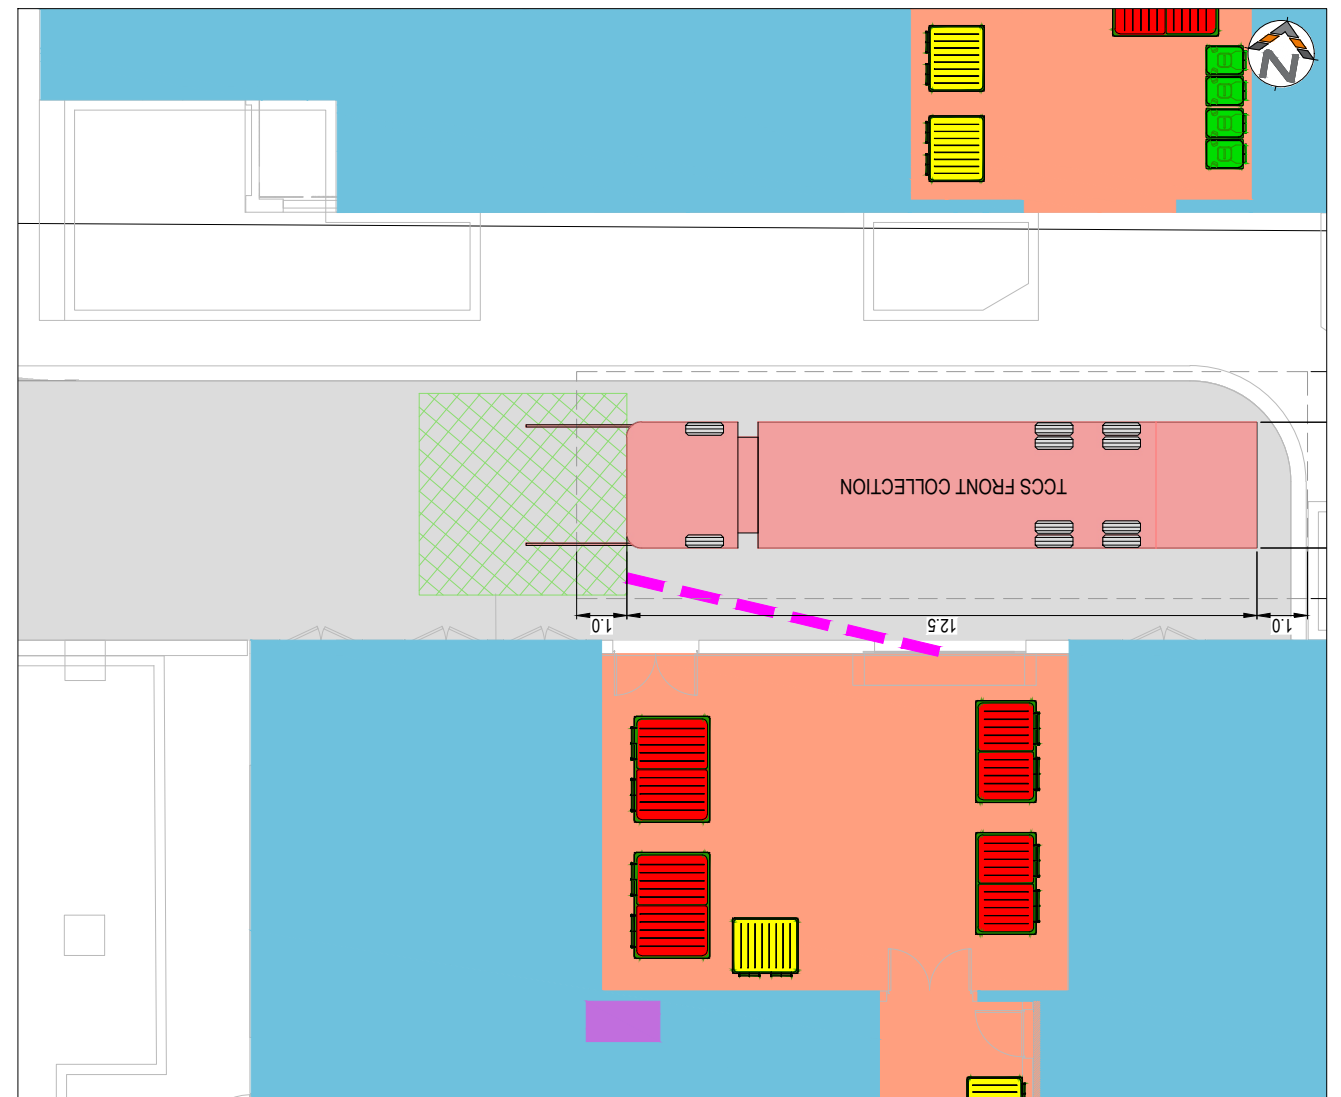



WASTE TRUCK	meters
Width	: 2.50
Length	: 12.50
Loading Height	: 4.20
Clearance	
Horizontal Clearance to Truck Body	: 0.65



REAR LOADING TRUCK PROFILE
N.T.S

 

WASTE COLLECTION DETAILS
FRONT COLLECTION
SCALE 1:75 @ A1

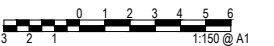LEGEND	
	HOPPER PICK UP PATH OF TRAVEL
	RESIDENTIAL WASTE ENCLOSURE
	BUILDING UNITS - BTR GROUND FLOOR
	WASTE LOADING ZONE (MAX. 3% GRADE)
	REAR LOADING TRUCK POSITION



REV.	DESCRIPTION	DRAWN	DESIGNED	VERIFIED	APPROVED	DATE	ARCHITECT / BUILDING DESIGNER	CLIENT	PROJECT TITLE	CLIENT	DRAWING TITLE	
							<div> © METIER3 PTY LIMITED ARCHITECTS</div>	<div>URBN — DG</div>	PHILLIP SECTION 7 BLOCK 4	URBN-DG	WASTE MANAGEMENT PLAN WASTE COLLECTION AREA DETAILS	
						DEVELOPER	<div> INDESCO PTY LTD www.indesco.com.au ABN: 37 008 581 066</div>			DRAWING STATUS		
							SCALE AS SHOWN			COORDINATE SYSTEM MGA2020-55		DATUM AHD
							SHEET SIZE A1			PROJECT NUMBER 10675-01	DRAWING NUMBER 806	REVISION A
A	FOR DA	DY	JP	JP	AN	2025.08.07	LAND OWNER:					