



STAGE 1 GREEN WASTE COLLECTION DETAIL
 SCALE 1:75@A1

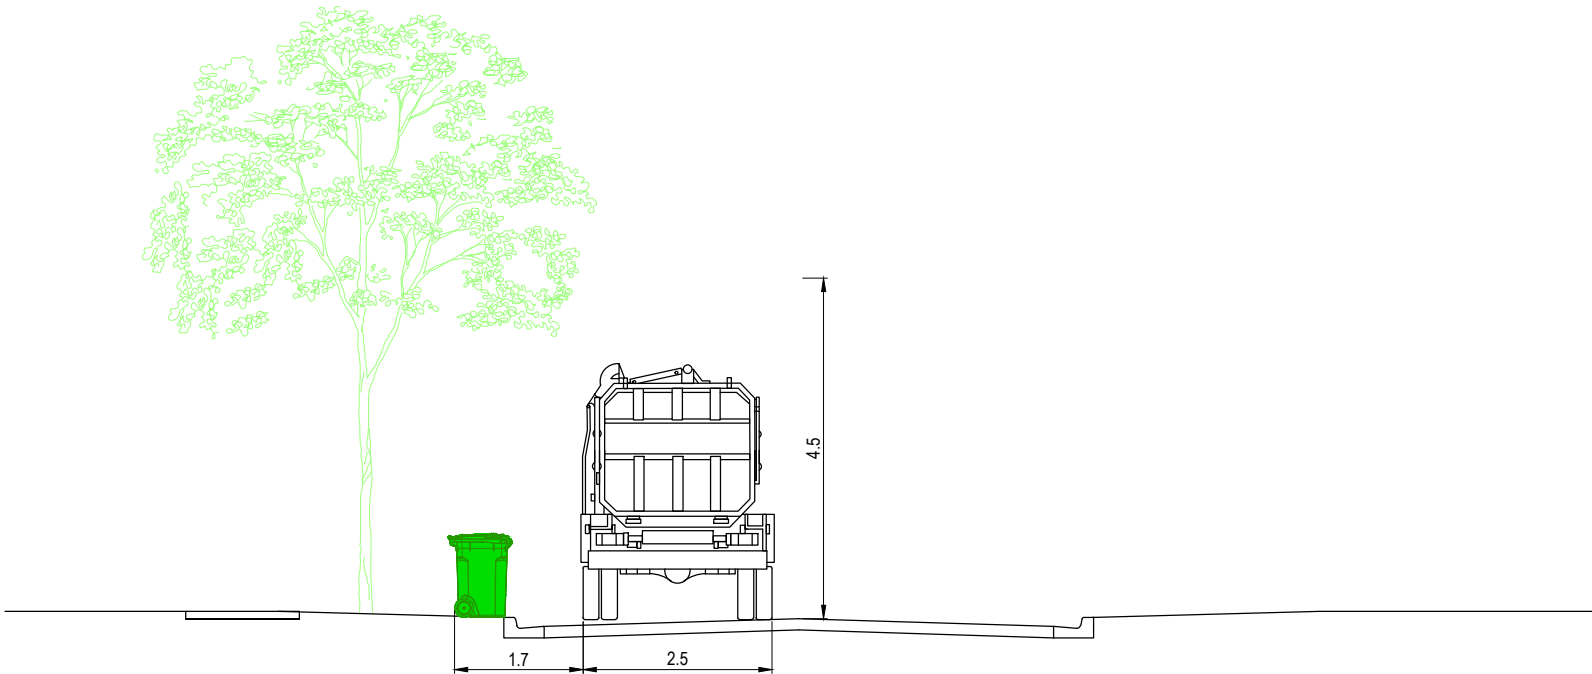

STAGE 1 GREEN WASTE COLLECTION
 SECTION 1
 SCALE 1:50@A1

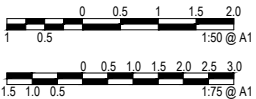

REV.	DESCRIPTION	DRAWN	DESIGNED	VERIFIED	APPROVED	DATE	ARCHITECT / BUILDING DESIGNER	CLIENT	PROJECT TITLE	CLIENT	DRAWING TITLE
							MATIER © MATIER3 PTY LIMITED ARCHITECT	URBN — DG	PHILLIP SECTION 7 BLOCK 4	URBN-DG	WASTE MANAGEMENT PLAN
							DEVELOPER	INDESCO INDESCO PTY LTD www.indesco.com.au ABN: 37 008 581 066		FOR APPROVAL	GREEN WASTE COLLECTION
										SCALE AS SHOWN	
										COORDINATE SYSTEM MGA2020-55	
										DATUM AHD	
										SHEET SIZE A1	
										PROJECT NUMBER 10675-01	
										DRAWING NUMBER 807	
										REVISION A	
A	FOR DA	DY	JP	JP	AN	2025.08.07	LAND OWNER:				