
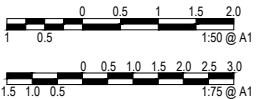


Last Saved: 7/08/2025 12:11:25 PM By: DANIEL YOUNG
 Last Plotted: 7/08/2025 12:49:50 PM By: DANIEL YOUNG

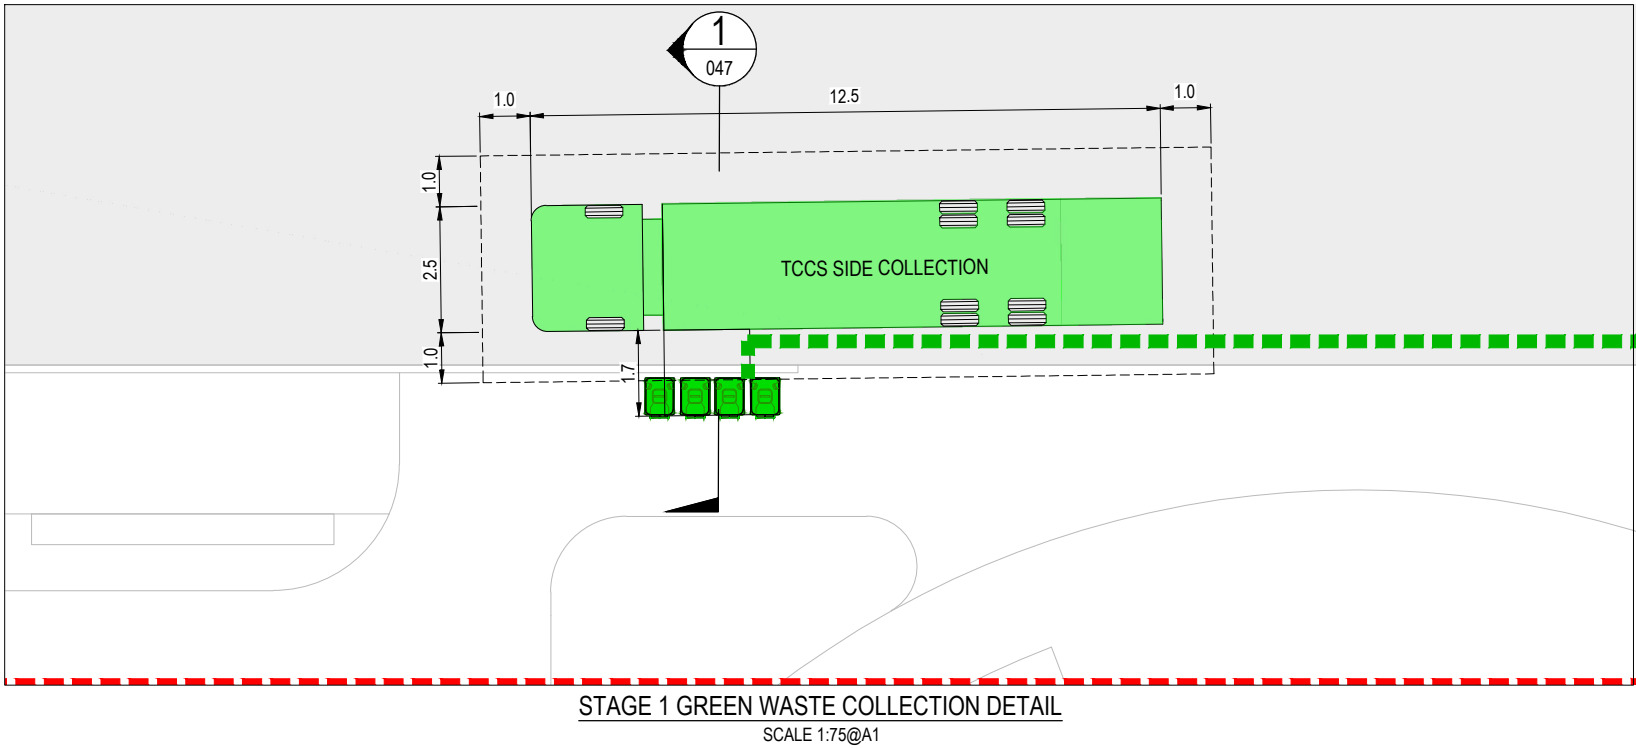

REV.	DESCRIPTION	DRAWN	DESIGNED	VERIFIED	APPROVED	DATE	ARCHITECT / BUILDING DESIGNER	CLIENT	PROJECT TITLE	CLIENT	DRAWING TITLE
							MATIER © MATIER3 PTY LIMITED ARCHITECT 18	URBN — DG	INDESCO INDESCO PTY LTD www.indesco.com.au ABN: 37 008 581 066	URBN-DG	WASTE MANAGEMENT PLAN GREEN WASTE COLLECTION DETAILS
							DEVELOPER			DRAWING STATUS FOR APPROVAL	
										SCALE AS SHOWN	
										COORDINATE SYSTEM MGA2020-55	
										DATUM AHD	
										SHEET SIZE A1	
										PROJECT NUMBER 10675-01	
										DRAWING NUMBER 807	
										REVISION A	
A	FOR DA	DY	JP	JP	AN	2025.08.07	LAND OWNER:				

CAD File: H:\10675 Phillip Section 7 Block 130 Chk30.1 Drawings\01 Substage 1\01 Current Drawings\10675-01-800 Waste Management.dwg
 C:\Users\daniel.young\AppData\Local\Temp\10675-01-800 Waste Management.dwg