



WASTE COLLECTION DETAILS  
REAR COLLECTION  
SCALE 1:75 @ A1

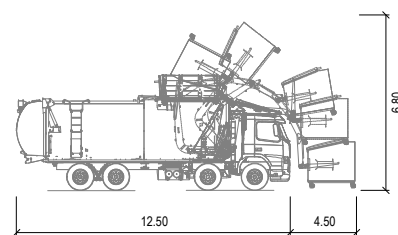


|                                       |         |
|---------------------------------------|---------|
| WASTE TRUCK                           | meters  |
| Width                                 | : 2.50  |
| Length                                | : 12.50 |
| Loading Height                        | : 6.80  |
| Clearance                             |         |
| Horizontal Clearance<br>to Truck Body | : 0.65  |

FRONT LOADING TRUCK PROFILE  
N.T.S

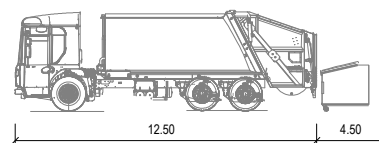



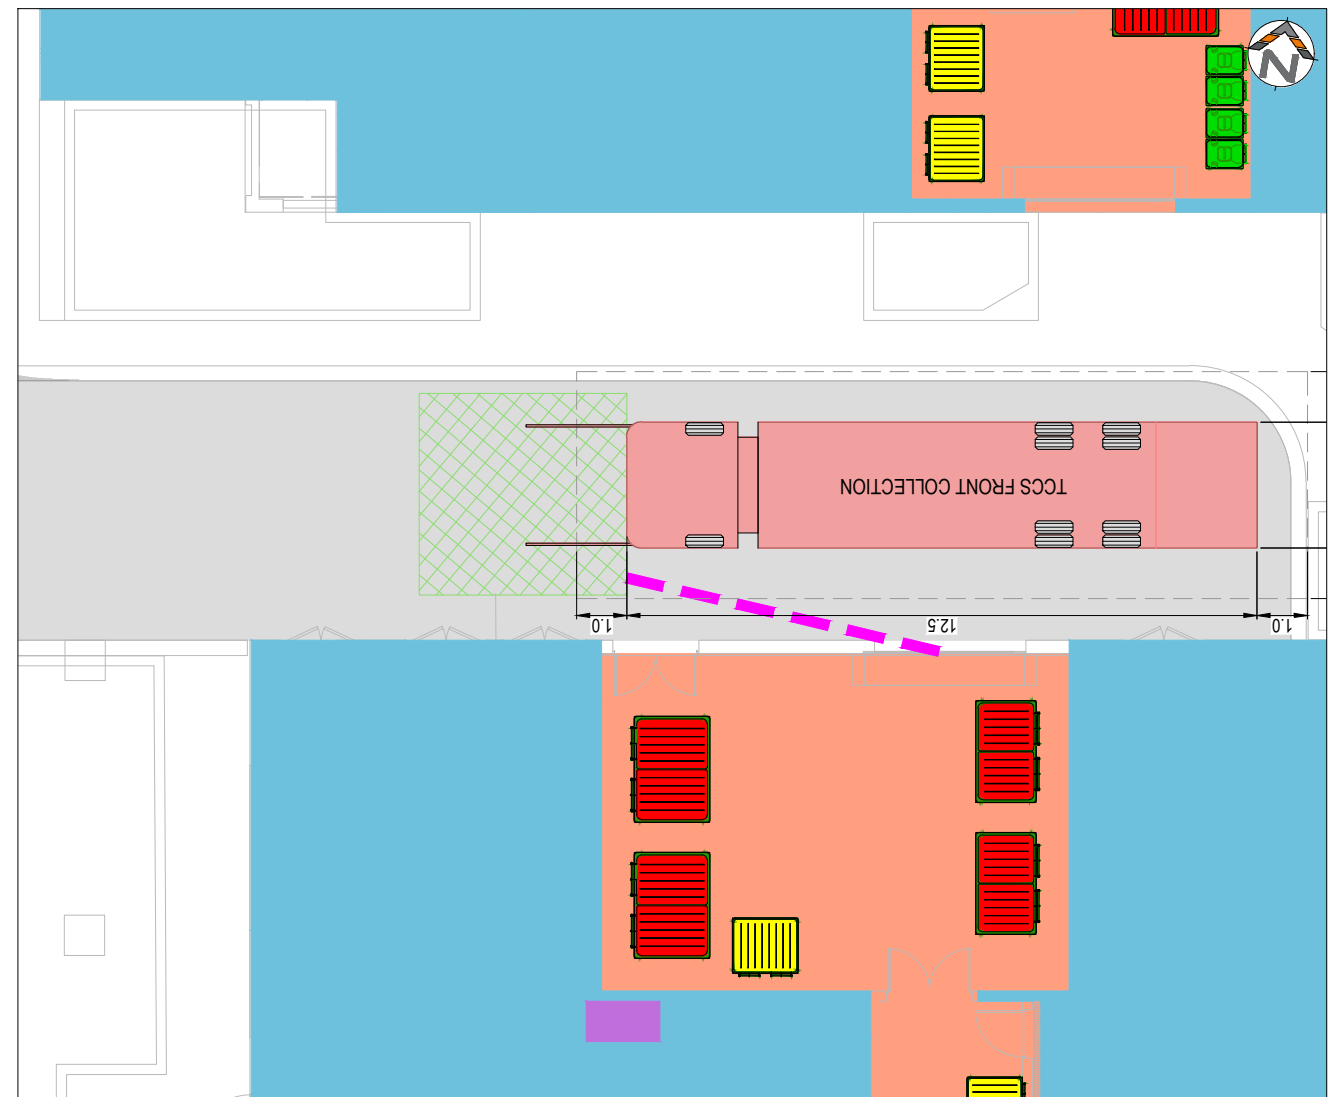


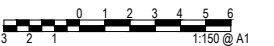
| WASTE TRUCK                           | meters  |
|---------------------------------------|---------|
| Width                                 | : 2.50  |
| Length                                | : 12.50 |
| Loading Height                        | : 4.20  |
| Clearance                             |         |
| Horizontal Clearance<br>to Truck Body | : 0.65  |



REAR LOADING TRUCK PROFILE  
N.T.S



WASTE COLLECTION DETAILS  
FRONT COLLECTION  
SCALE 1:75 @ A1

| LEGEND  |                                    |
|---|------------------------------------|
|  | HOPPER PICK UP PATH OF TRAVEL      |
|  | RESIDENTIAL WASTE ENCLOSURE        |
|  | BUILDING UNITS - BTR GROUND FLOOR  |
|  | WASTE LOADING ZONE (MAX. 3% GRADE) |
|  | REAR LOADING TRUCK POSITION        |



|      |             |       |          |          |          |            |   |  |                              |                                 |  |                       |               |
|------|-------------|-------|----------|----------|----------|------------|---|--|------------------------------|---------------------------------|--|-----------------------|---------------|
| REV. | DESCRIPTION | DRAWN | DESIGNED | VERIFIED | APPROVED | DATE       | ARCHITECT / BUILDING DESIGNER   | CLIENT   | PROJECT TITLE                | CLIENT                          | DRAWING TITLE  |                       |               |
|      |             |       |          |          |          |            | <div><br/>© METIER3 PTY LIMITED ARCHITECTS</div> | <div></div> | PHILLIP SECTION 7<br>BLOCK 4 | URBN-DG                         | WASTE MANAGEMENT PLAN<br>WASTE COLLECTION AREA DETAILS |                       |               |
|      |             |       |          |          |          | DEVELOPER  | FOR APPROVAL  |  |                              |                                 |  |                       |               |
|      |             |       |          |          |          |            | SCALE AS SHOWN  |  |                              | COORDINATE SYSTEM<br>MGA2020-55 |  | DATUM<br>AHD          |               |
|      |             |       |          |          |          |            |   |  |                              | SHEET SIZE<br>A1                | PROJECT NUMBER<br>10675-01                             | DRAWING NUMBER<br>806 | REVISION<br>A |
|      |             |       |          |          |          |            |   |  |                              |                                 |  |                       |               |
| A    | FOR DA      | DY    | JP       | JP       | AN       | 2025.08.07 | LAND OWNER:   |  |                              |                                 |  |                       |               |