



150 mm ON ORIGINAL

A1

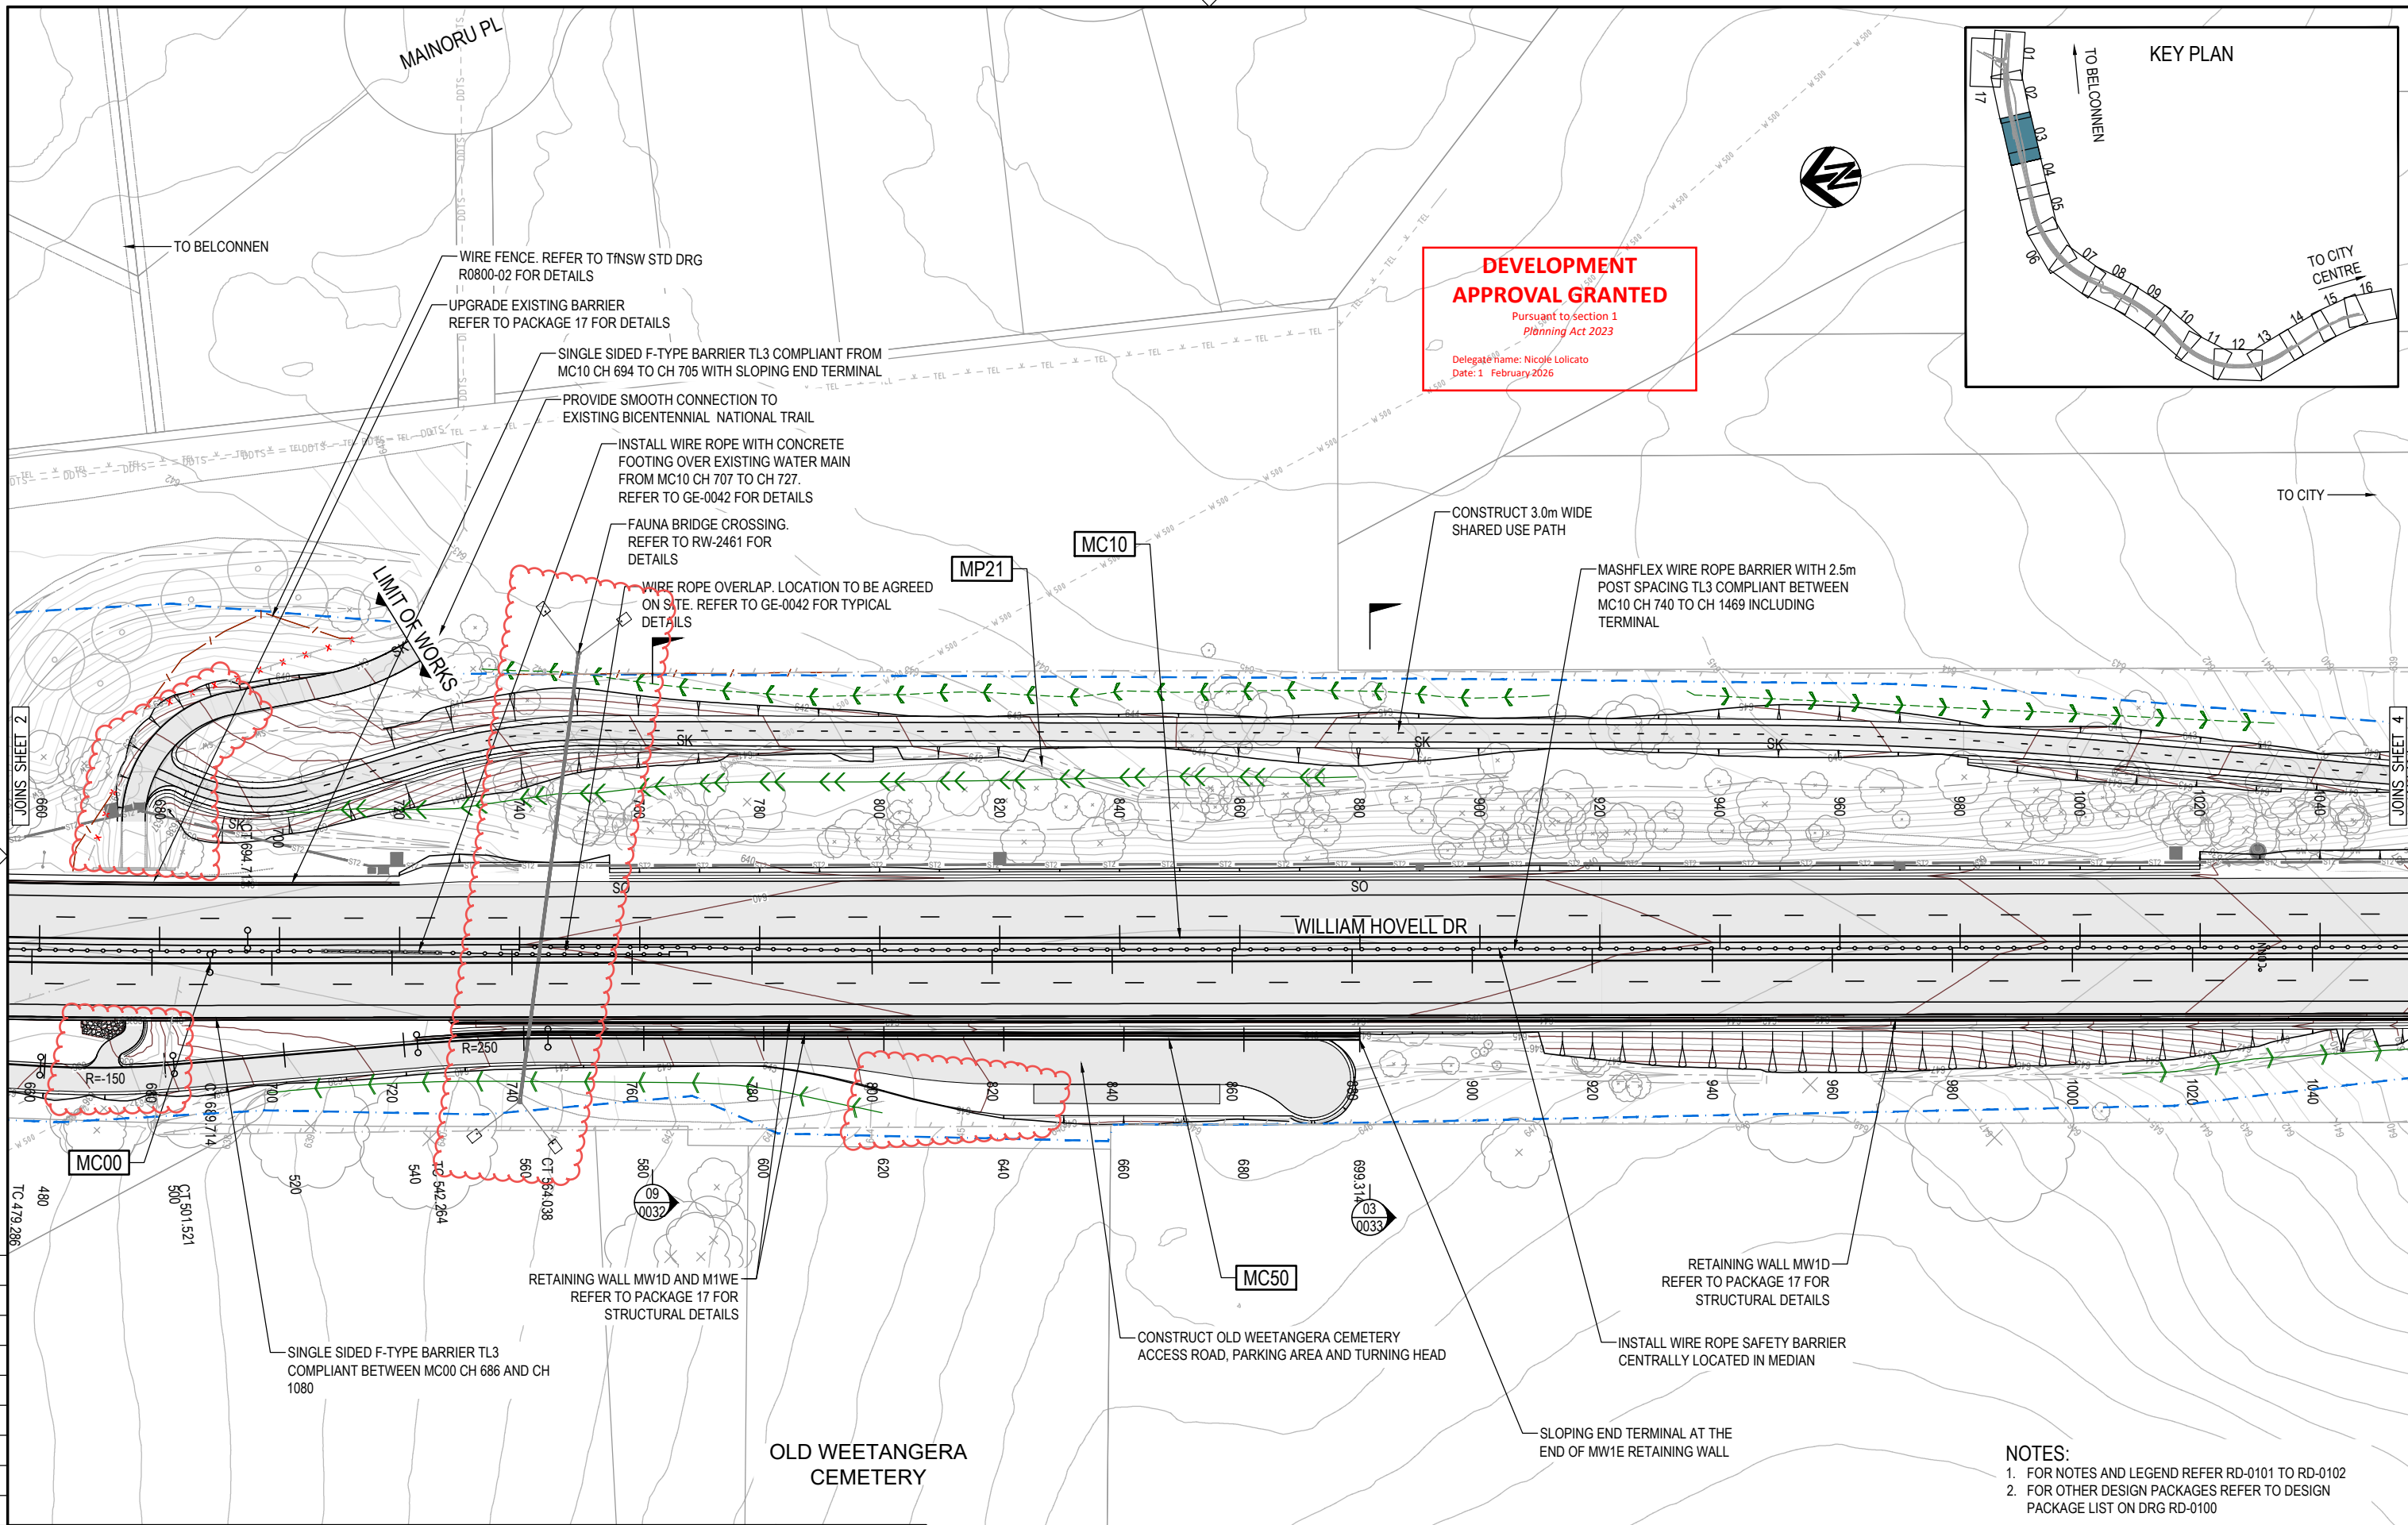

**DEVELOPMENT
APPROVAL GRANTED**
Pursuant to section 1
Planning Act 2023
Delegate name: Nicole Lolicato
Date: 1 February 2026

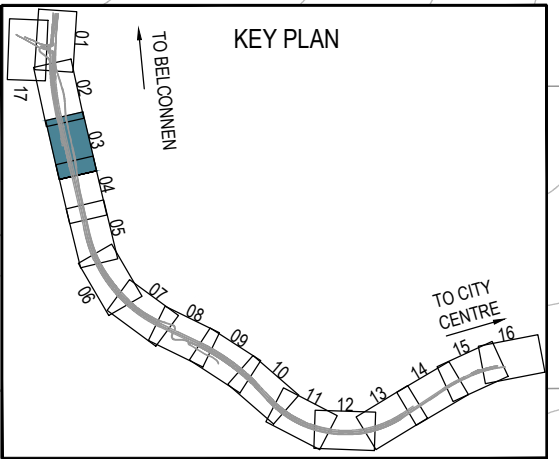

- NOTES:
- FOR NOTES AND LEGEND REFER RD-0101 TO RD-0102
 - FOR OTHER DESIGN PACKAGES REFER TO DESIGN PACKAGE LIST ON DRG RD-0100

DRAWING FILE LOCATION / NAME V:\Vault\Projects\3002750\CAD\DWG\03_RD_General_Arrangement\3002750-RD-0112.dwg			PLOT DATE 24 May 2024		TIME 10:33:01
EXTERNAL REFERENCE FILES			WVR No.	APPROVAL	TITLE
A			0007	DK	DRAFTER
B			0014	DK	DRAFTING CHECK
C			0015	DK	DESIGNER
D			0029	T.VN	DESIGN CHECK
E			0036	T.VN	PROJECT MANAGER
F			0037	T.VN	PROJECT DIRECTOR
AMENDMENT / REVISION DESCRIPTION			NAME		
19.06.2020			N. BROOKE-TAYLOR		
08.10.2020			X. SEGUBAN		
13.11.2020			M. WATSON		
28.11.2023			L. MULYADI		
29.02.2024			K. DECANHA		
24.05.2024			T. VAN NIEKERK		
DESIGNER			SMEC		
MEMBER OF THE SUBURBAN JURONG GROUP			ABN 47 065 475 149		
LEVEL 9, 12 MOORE STREET			CANBERRA ACT 2601 AUSTRALIA		
SMEC PROJECT No 3002750			CLIENT		
PROJECT TITLE			WILLIAM HOVELL DRIVE DUPLICATION		
GENERAL ARRANGEMENT PLAN			SHEET 3		
SCALE			AS SHOWN		
PHASE			DETAIL DESIGN		
PROJECT / DRAWING No.			3002750-RD-0112		
REVISION			F		