




BUILDING K - GROUND FLOOR (AREA) - PN

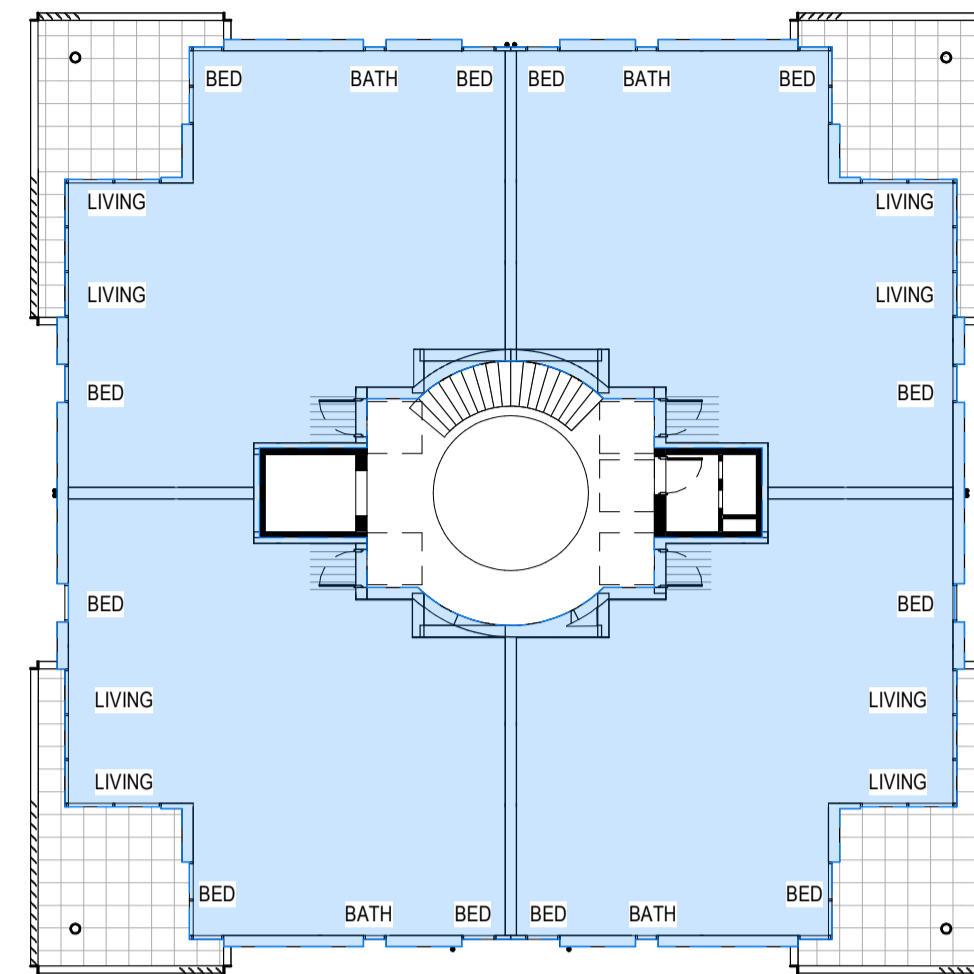


BUILDING K - LEVEL 2 (AREA) - PN

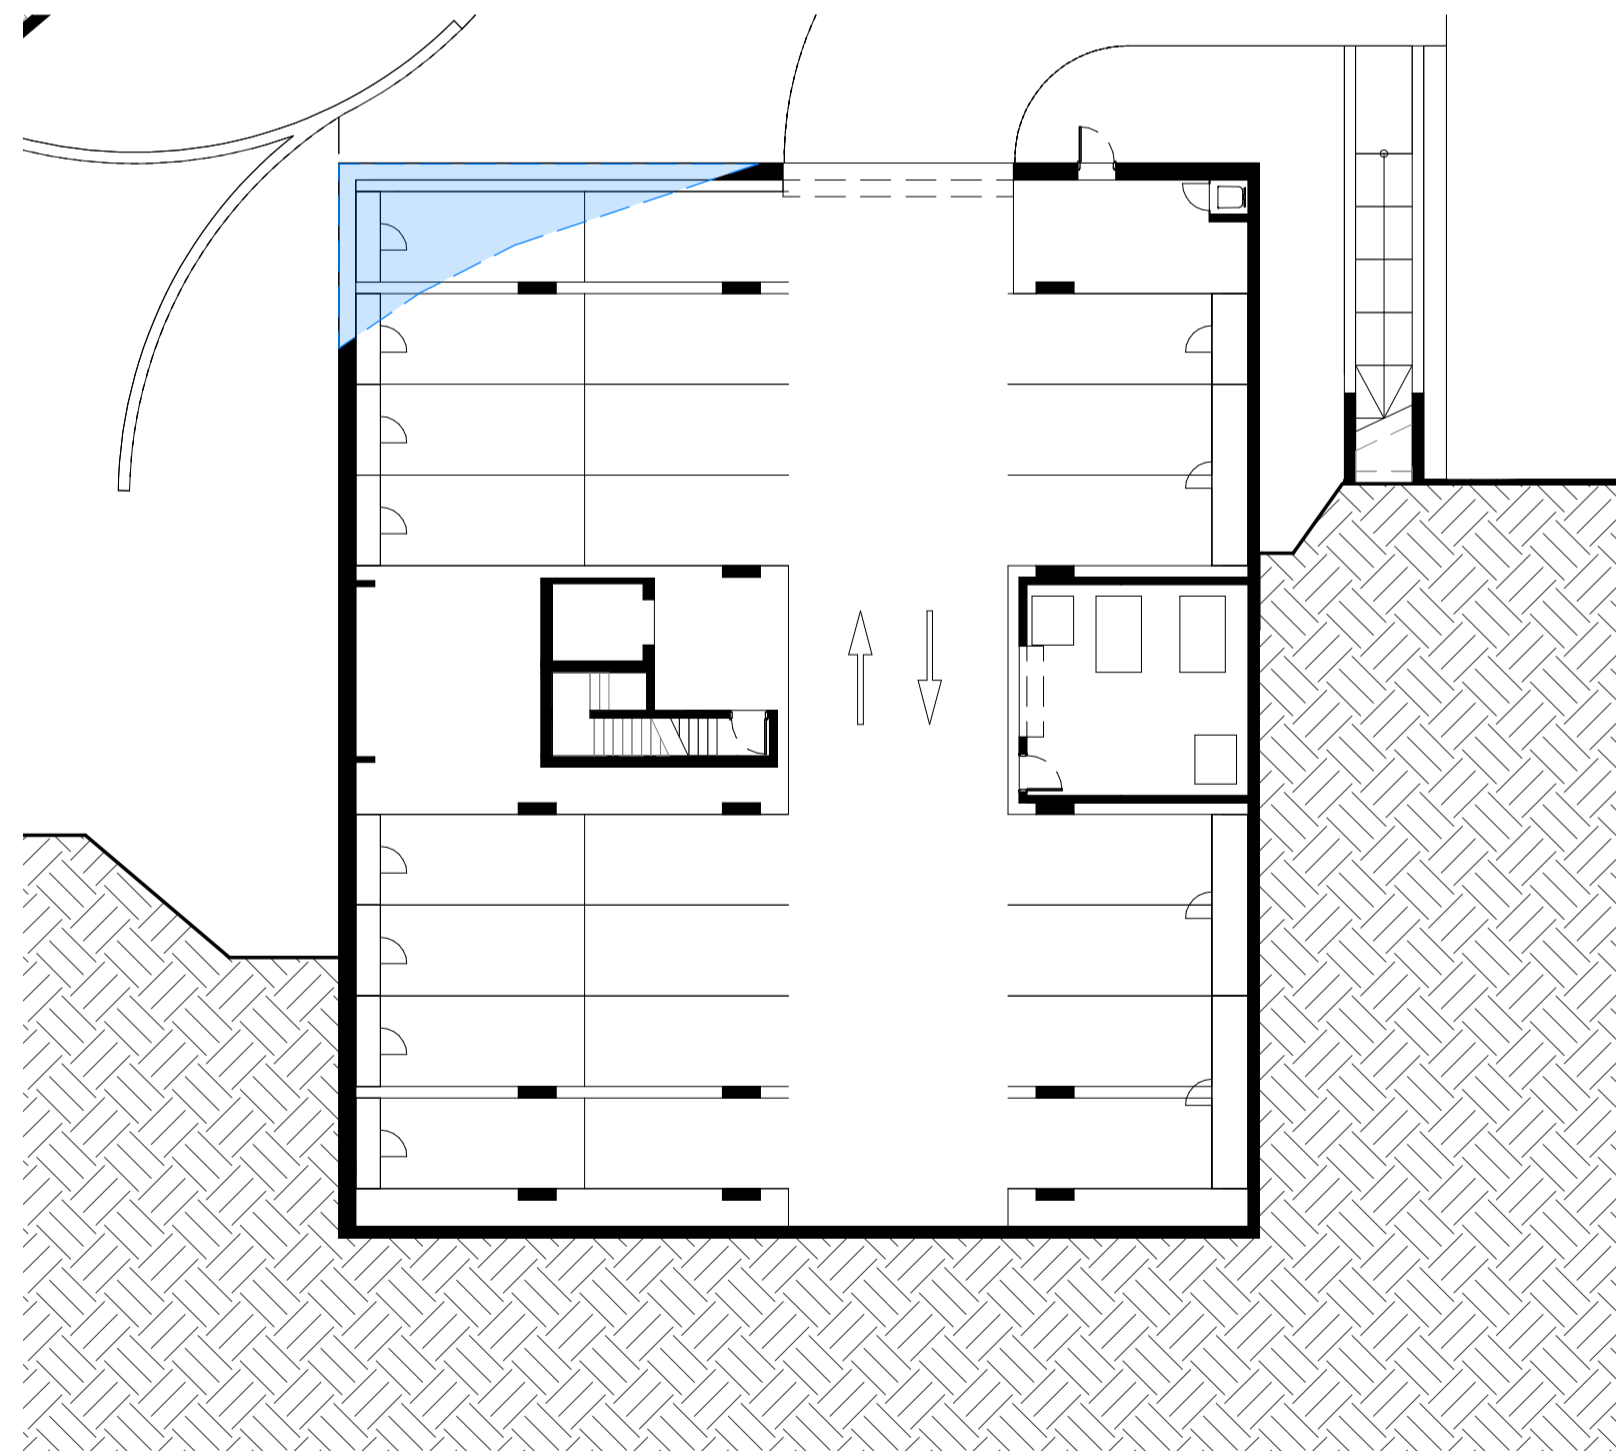

BUILDING K - UNDERCROFT (AREA) - PN

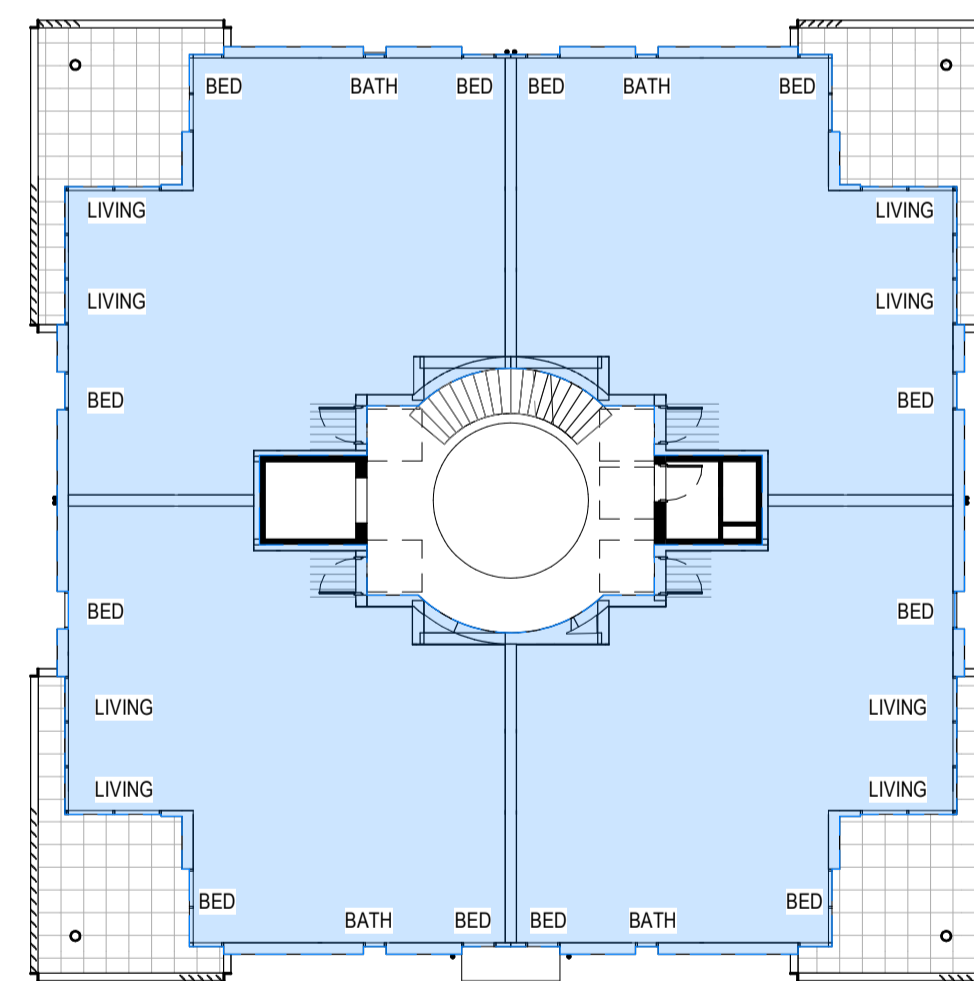

BUILDING K - LEVEL 1 (AREA) - PN


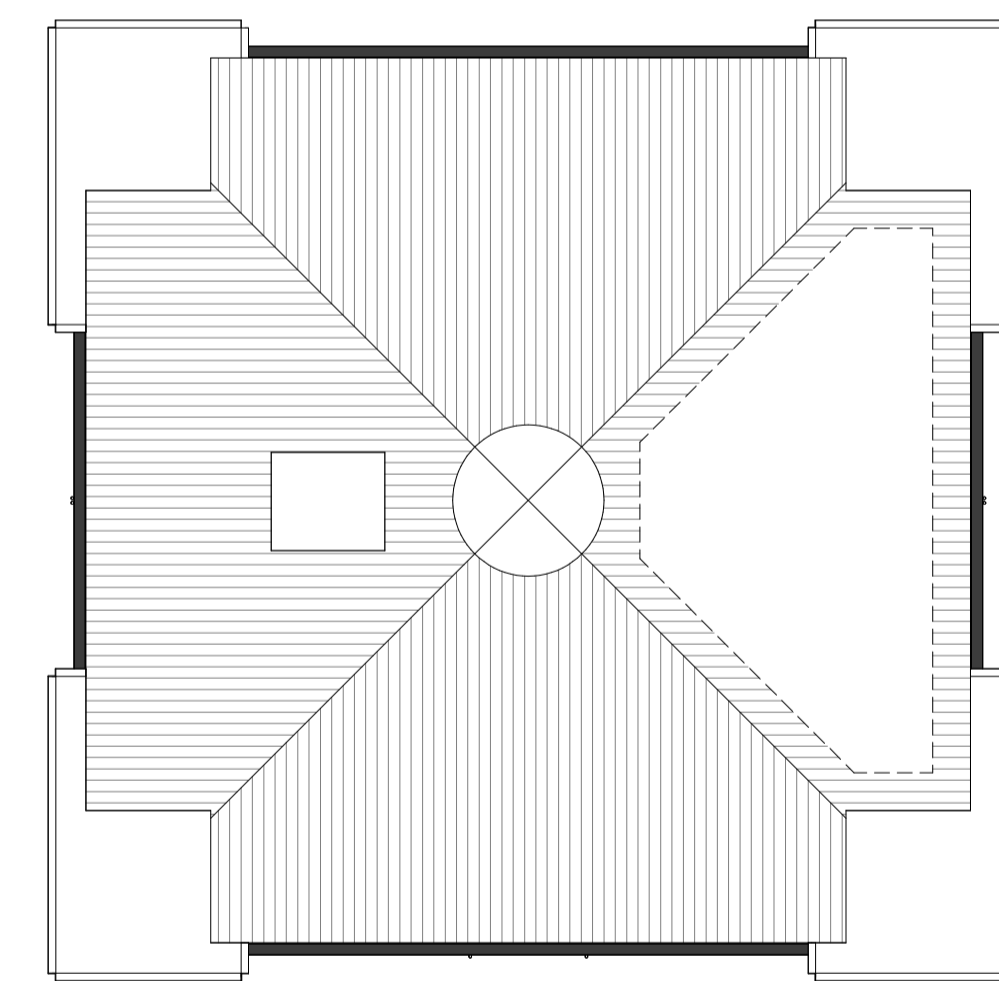


BUILDING K - ROOF (AREA) - PN

**AREA SCHEDULE**

UNDERCROFT:	23m <sup>2</sup>
GROUND FLOOR:	417m <sup>2</sup>
LEVEL 1:	461m <sup>2</sup>
LEVEL 2:	461m <sup>2</sup>
<b>TOTAL =</b>	<b>1362m<sup>2</sup></b>

REV	DESCRIPTION	DATE
A	ISSUE FOR DA	18.08.2022

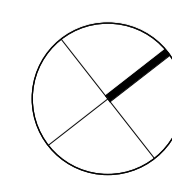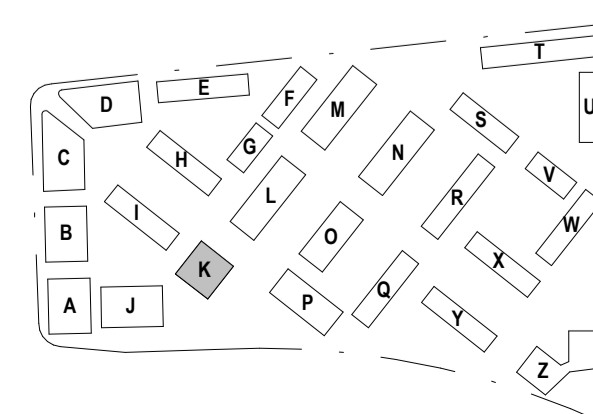

**STEWART ARCHITECTURE**

10 / 285 CANBERRA AVENUE Fyshwick 2609  
 PO BOX 3469 MANUKA ACT 2603  
 OFFICE@STEWARTARCHITECTURE.COM.AU

PROJECT **WESTON VILLAGE**  
 BLOCK 1 SECTION 82 WESTON

PROJECT No. **2128**  
This drawing is copyright and remains the property of Stewart Architecture.  
 This drawing is for development application purposes and not for construction.

DRAWING No. **AK015.PN**  
 DRAWING TITLE **BUILDING K - AREA - PUBLIC NOTIFICATION**  
 SCALE **1 : 200 @ A1**  
 DATE **2022**