


1 DA-H01 - Elevation East
1 : 100@A1

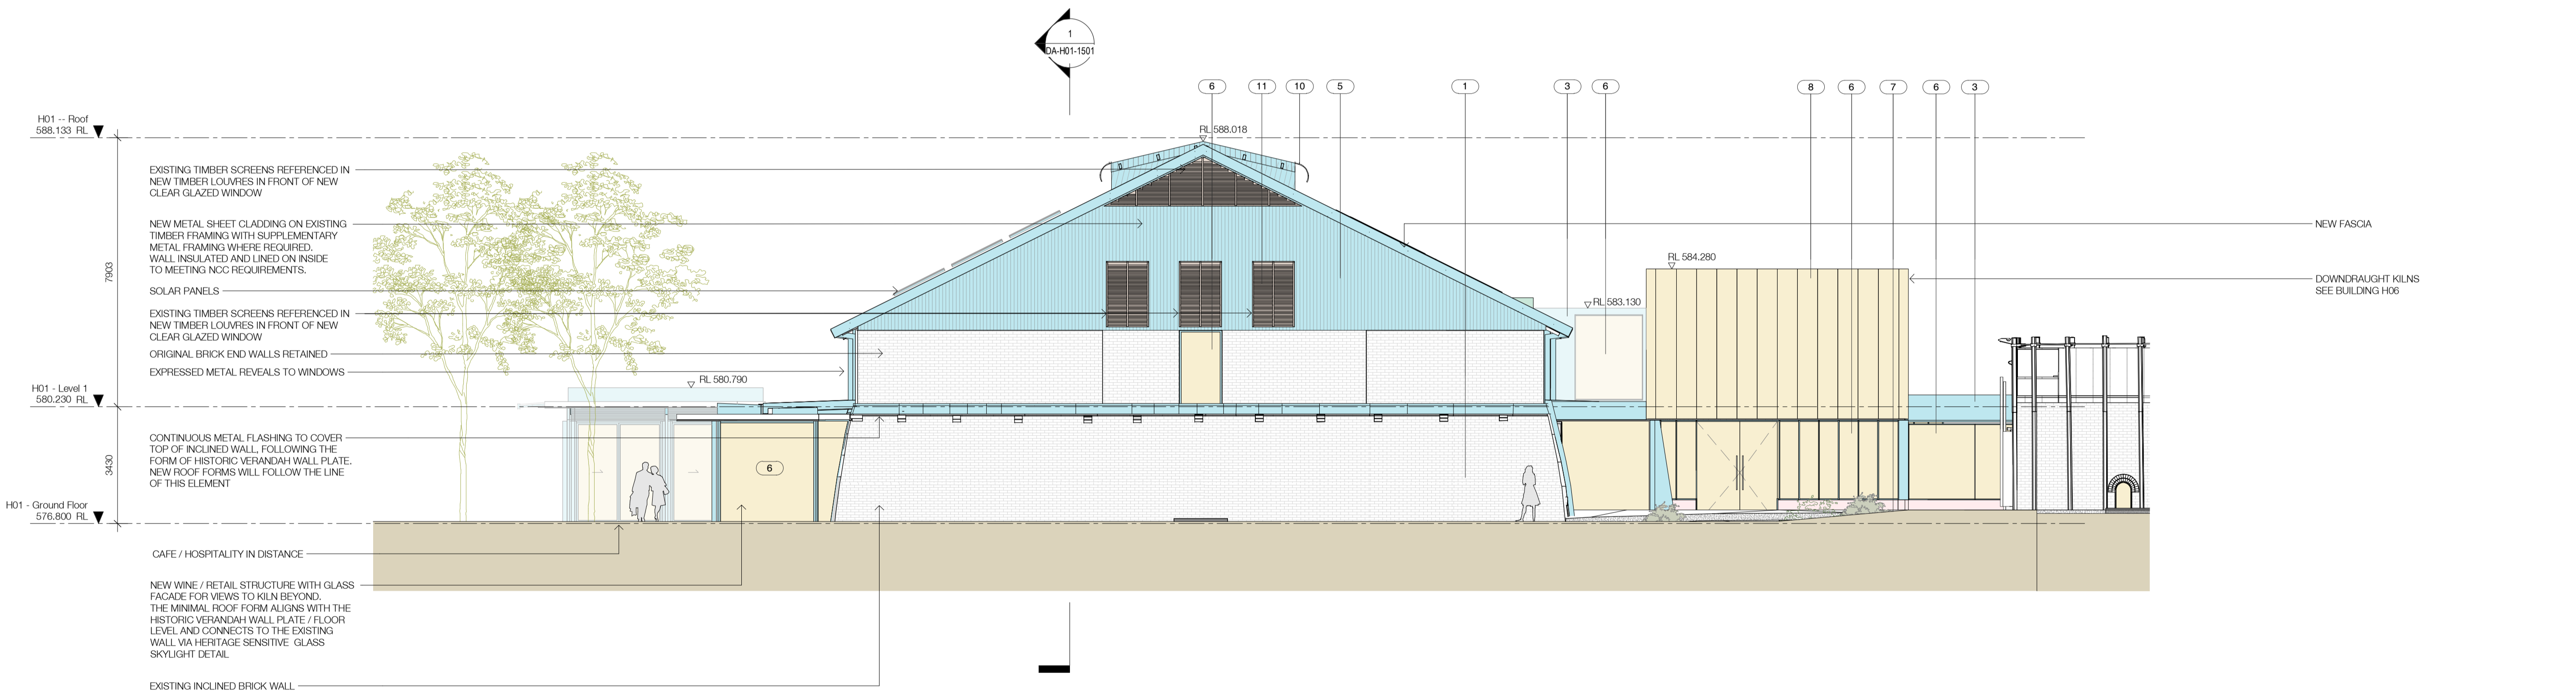

2 DA-H01 - Elevation West
1 : 100@A1

EXTERNAL FINISHES		EXISTING
1	EXISTING MASONRY	EXISTING
2	NEW BRICKWORK RED COLOUR	PROPOSED - METAL
3	POWDERCOATED METAL	PROPOSED - REUSED CORRUGATED
4	REUSED CORRUGATED METAL SHEETING	PROPOSED - GLAZED
5	NEW CORRUGATED METAL SHEETING	PROPOSED - CONCRETE
6	CLEAR GLAZING	PROPOSED - MASONRY
7	CONCRETE FINISH	PROPOSED - MASONRY
8	POLYCARBONATE PANEL	PROPOSED - TIMBER
9	COPPER COLOURD METAL SHEETING	PROPOSED - LIGHTWEIGHT
10	PERFORATED METAL	
11	TIMBER LOUVRES TO MATCH EXISTING	
12	CERAMIC ROOF TILES (EXISTING REUSED)	


FOR DEVELOPMENT APPLICATION

Rev	Date	Revision	By	Chk.
1	15.10.2021	For Information	DM	EW
2	08.07.2022	Draft DA Issue	DM	EW
3	15.08.2022	Issue for DA	DM	EW
4	19.07.2023	For Approval	DM	EW

Nominated Architects: Adam Haddow-7188 | John Pradel-7004

In accepting and utilising this document the recipient agrees that SJB Architecture (NSW) Pty. Ltd. ACN 081 094 724 T/A SJB Architects, retain all common law, statutory law and other rights including copyright and intellectual property rights. The recipient agrees not to use this document for any purpose other than as intended; to waive all claims against SJB Architects resulting from unauthorised changes; or to reuse the document on other projects without the prior written consent of SJB Architects. Under no circumstances shall transfer of this document be deemed a sale. SJB Architects makes no warranties of fitness for any purpose. The Builder/Contractor shall verify job dimensions prior to any work commencing. Use figured dimensions only. Do not scale drawings.

Client
DOMA

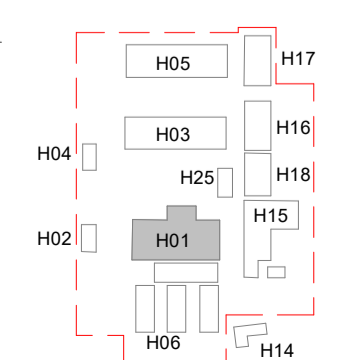

Project
BRICKWORKS HERITAGE CORE - Yarralumla, ACT 2600

Building
H01 - STAFFORDSHIRE KILN

Drawing Name
Elevations East & West

Date	Scale	Sheet Size	SJB Architects
19.07.2023	1 : 100	@ A1	
Drawn	Chk.		
DM	EW		
Job No.	Drawing No.	Revision	
5479	DA-H01-1402 / 4		

Level 2
490 Crown Street
Surry Hills NSW
2010 Australia
T 61 2 9380 9911
F 61 2 9380 9922
www.sjb.com.au