


1 DA-H02 - Demolition Elevation - North
1: 100@A1

2 DA-H02 - Demolition Elevation - East
1: 100@A1

3 DA-H02 - Demolition Elevation - South
1: 100@A1

4 DA-H02 - Demolition Elevation - West
1: 100@A1

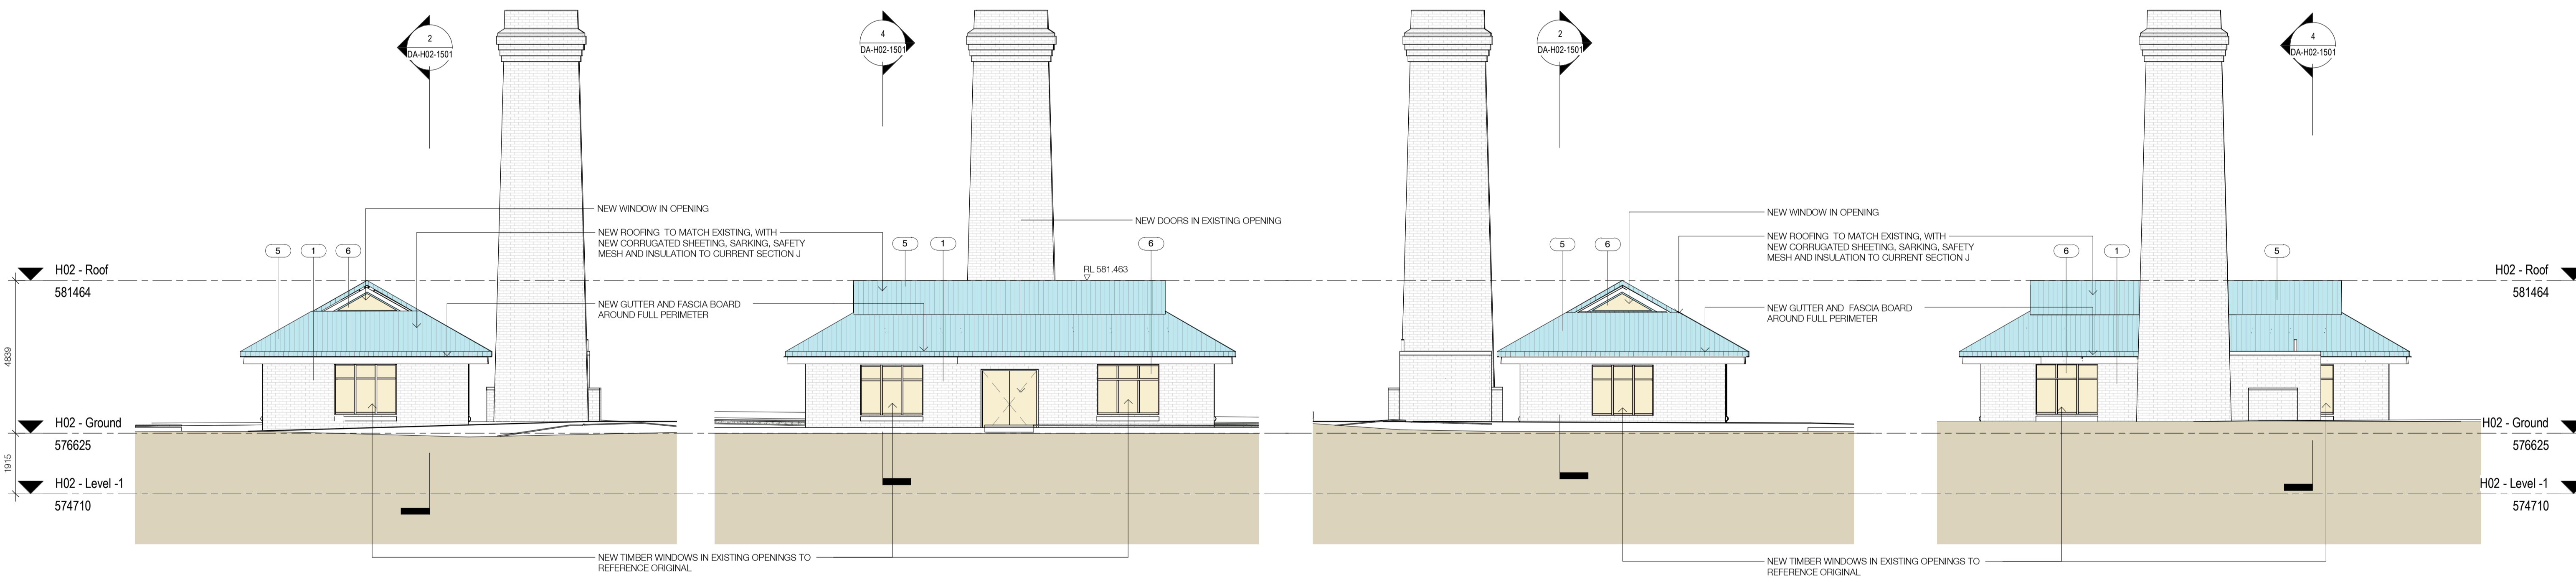

5 DA-H02 - Elevation North
1: 100@A1

6 DA-H02 - Elevation East
1: 100@A1

7 DA-H02 - Elevation South
1: 100@A1

8 DA-H02 - Elevation West
1: 100@A1

EXTERNAL FINISHES		EXISTING	
1	EXISTING MASONRY	[White Box]	EXISTING
2	NEW BRICKWORK RED COLOUR	[Red Box]	PROPOSED - METAL
3	POWDERCOATED METAL	[Blue Box]	PROPOSED - REUSED CORRUGATED
4	REUSED CORRUGATED METAL SHEETING	[Yellow Box]	PROPOSED - GLAZED
5	NEW CORRUGATED METAL SHEETING	[Pink Box]	PROPOSED - CONCRETE
6	CLEAR GLAZING	[Orange Box]	PROPOSED - MASONRY
7	CONCRETE FINISH	[Brown Box]	PROPOSED - TIMBER
8	POLYCARBONATE PANEL	[Green Box]	PROPOSED - LIGHTWEIGHT
9	COPPER COLOURD METAL SHEETING	[White Box]	EXISTING
10	PERFORATED METAL	[Red Box]	ELEMENTS DEMOLISHED
11	TIMBER LOUVRES TO MATCH EXISTING	[Yellow Box]	ELEMENTS REMOVED BUT STORED ON SITE FOR REUSE
12	CERAMIC ROOF TILES (EXISTING REUSED)	[White Box]	EXISTING


Nominated Architects: Adam Haddow-7188 | John Pradel-7004

In accepting and utilizing this document the recipient agrees that SJB Architecture (NSW) Pty. Ltd. ACN 081 094 724 T/A SJB Architects, retain all common law, statutory law and other rights including copyright and intellectual property rights. The recipient agrees not to use this document for any purpose other than as intended use; to waive all claims against SJB Architects resulting from unauthorised changes; or to reuse the document on other projects without the prior written consent of SJB Architects. Under no circumstances shall transfer of this document be deemed a sale. SJB Architects makes no warranties of fitness for any purpose. The Builder/Contractor shall verify job dimensions prior to any work commencing. Use figured dimensions only. Do not scale drawings.

FOR DEVELOPMENT APPLICATION

Rev	Date	Revision	By	Chk.
1	15.10.2021	For Information	DM	EW
2	08.07.2022	Draft DA Issue	DM	EW
3	15.08.2022	Issue for DA	DM	EW
4	19.07.2023	For Approval	DM	EW

Client
DOMA

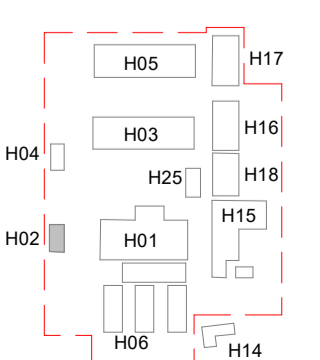

Project
BRICKWORKS HERITAGE CORE - Yarralumla, ACT 2600
Building
H02 - FAN HOUSE KILN 1
Drawing Name
Elevations North, East, South, West

Date	Scale	Sheet Size	SJB Architects
19.07.2023	1 : 100	@ A1	
Drawn	Chk.		
DM	EW		
Job No.	Drawing No.	Revision	
5479	DA-H02-1401 / 4		

Level 2
490 Crown Street
Surry Hills NSW
2010 Australia
T 61 2 9380 9911
F 61 2 9380 9922
www.sjb.com.au

