


1 A05 - ELEVATION NORTH
A-0-4441 1: 100@A1

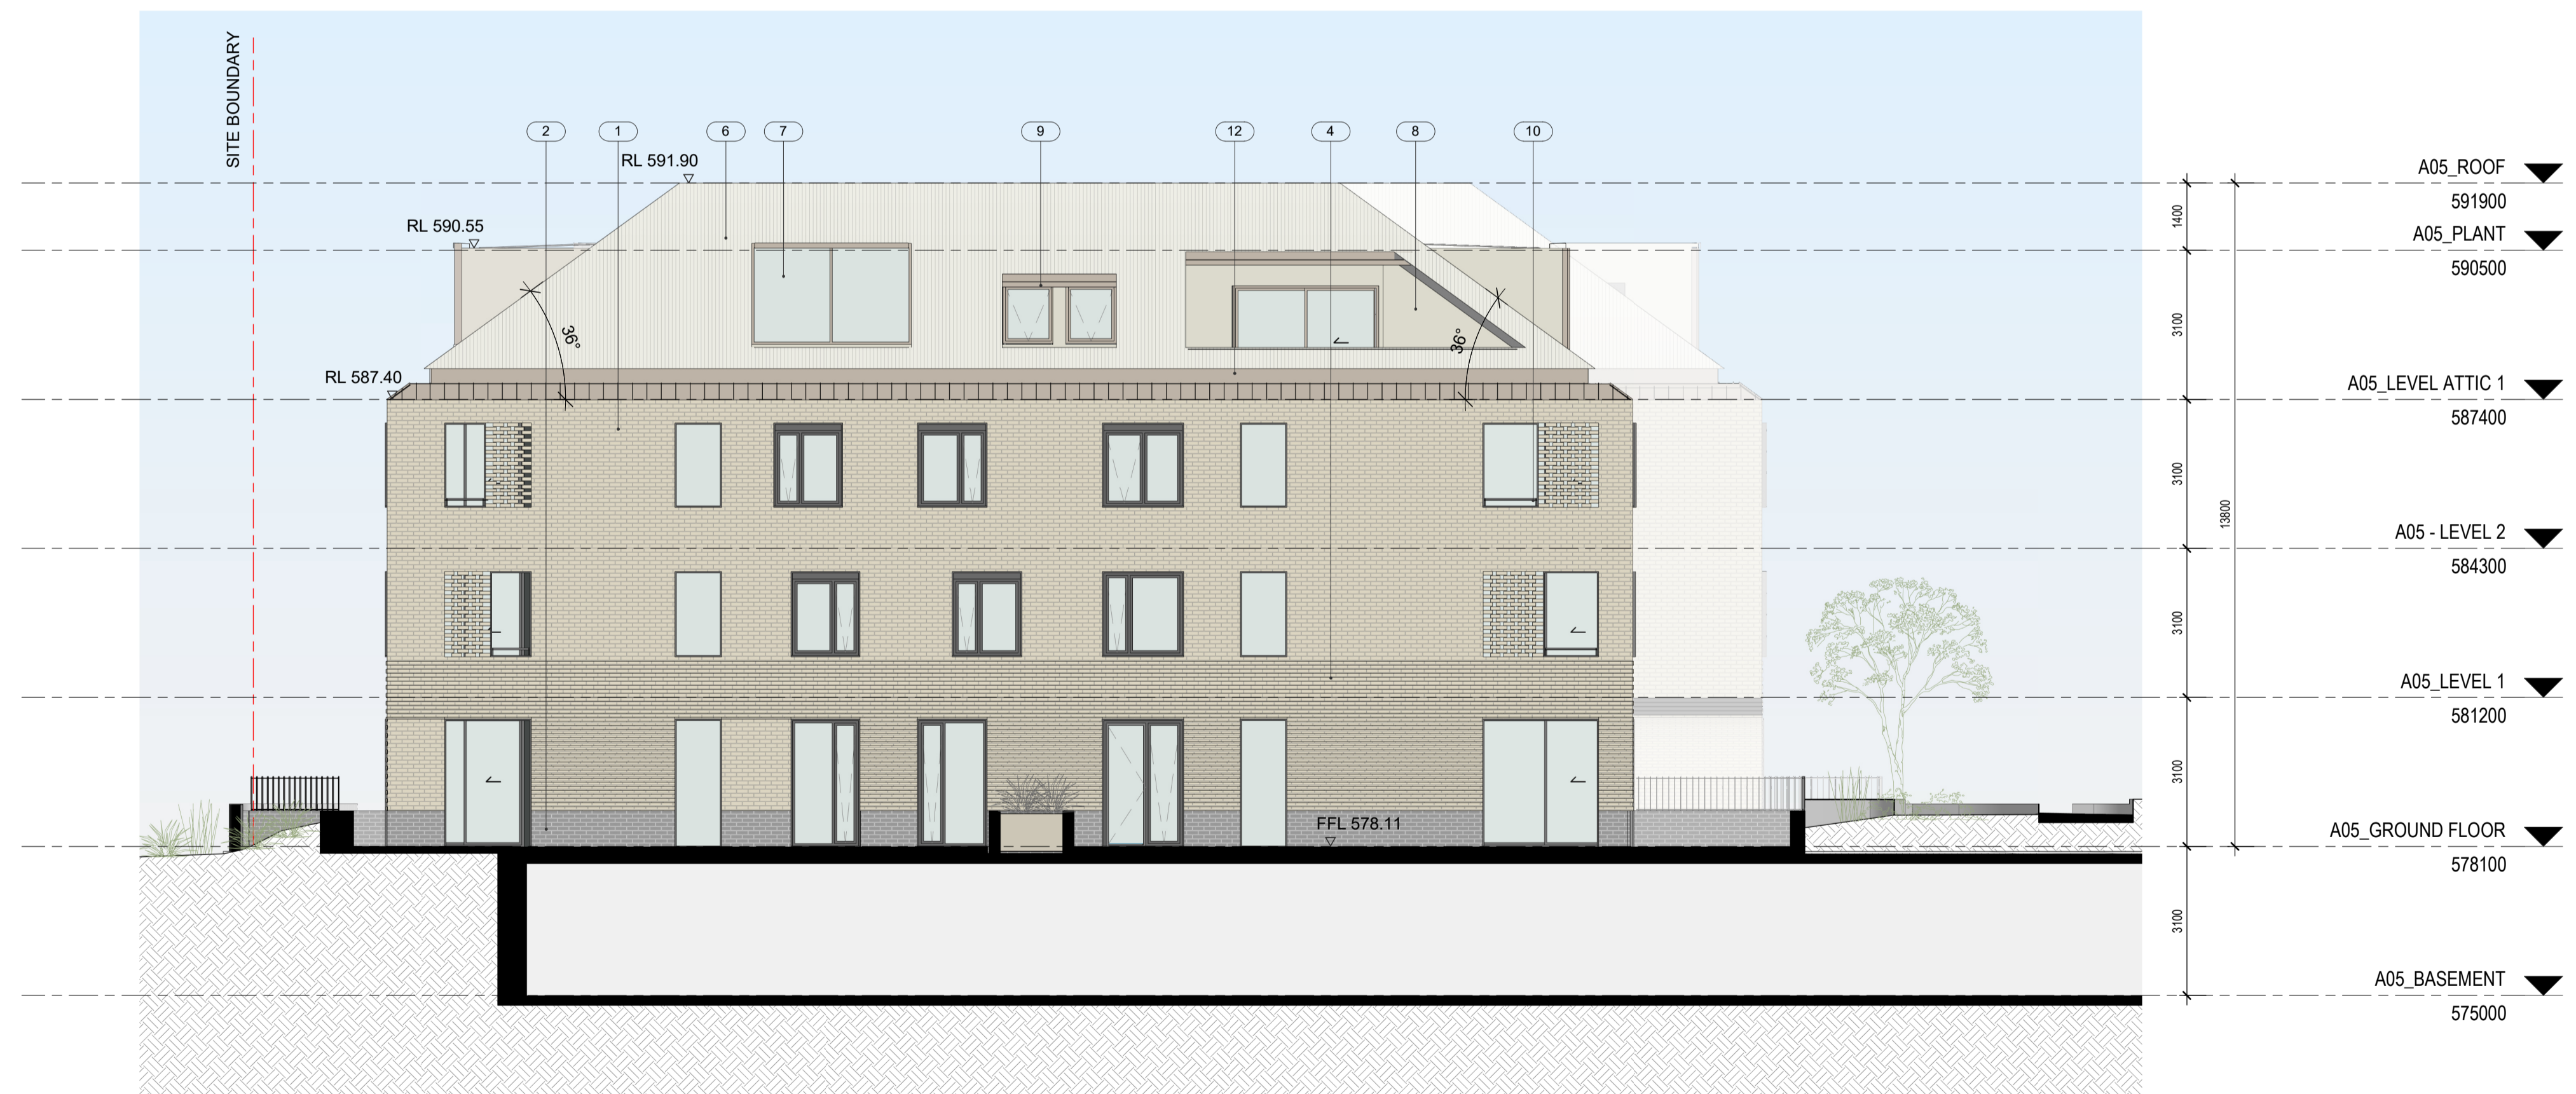

2 A05 - ELEVATION SOUTH
DA-A-0251 1: 100@A1

FINISHES

- 1 BRICK | BLONDE COLOUR
- 2 BRICK | GREY COLOUR
- 3 BRICK FEATURE PATTERN | BLONDE COLOUR
- 4 BRICK ALTERNATE FEATURE PATTERN | BLONDE COLOUR
- 5 BRICK CURVED ENTRY DETAIL | BLONDE COLOUR
- 6 ROOF SHEETING - COLOUR TO MATCH BLONDE BRICKS
- 7 RESIDENTIAL WINDOW SYSTEM
- 8 FC WALL PANELS | COLOUR TO MATCH ROOF CLADDING
- 9 METAL DETAILING | COLOUR TO MATCH ROOF CLADDING
- 10 ROUND BALUSTRADE | CHARCOAL
- 11 METAL LOUVRE | CHARCOAL
- 12 CONCEALED GUTTER | COLOUR TO MATCH ROOF

Nominated Architects: Adam Haddow-7188 | John Pradel-7004

In accepting and utilising this document the recipient agrees that SJB Architecture (NSW) Pty. Ltd. ACN 081 094 724 T/A SJB Architects, retain all common law, statutory law and other rights including copyright and intellectual property rights. The recipient agrees not to use this document for any purpose other than as intended, and to waive all claims against SJB Architects resulting from unauthorised changes, or to reuse the document on other projects without the prior written consent of SJB Architects. Under no circumstances shall transfer of this document be deemed a sale. SJB Architects makes no warranties of fitness for any purpose. The Builder/Contractor shall verify job dimensions prior to any work commencing. Use figured dimensions only. Do not scale drawings.


Rev	Date	Description
1	30.06.2023	FOR INFORMATION
2	05.07.2023	FOR INFORMATION
3	11.08.2023	ISSUE FOR DA
4	23.08.2023	ISSUE FOR DA

Revision	By	Chk.	Architect
	SC	JL	SJB Architects
	SC	JL	Landscape Architect
	DM	DM	McGregor Coxall
	JL	DM	Electrical Engineer
			S4B
			Mechanical Engineer
			S4B

By	Chk.	Architect
SC	JL	SJB Architects
SC	JL	Landscape Architect
DM	DM	McGregor Coxall
JL	DM	Electrical Engineer
		S4B
		Mechanical Engineer
		S4B

Structural Engineer	ESD Consultant
Sellick	
Hydraulic Engineer	DDA/Access Consultant
THCS	
Town Planner	Traffic Engineer
	BCA Consultant
Civil Engineer	
Sellick	

Client	Project
DOMA	BRICKWORKS Yarralumla, ACT 2600
	Building
	BUILDING A05
	Drawing Name
	Elevations - North and South

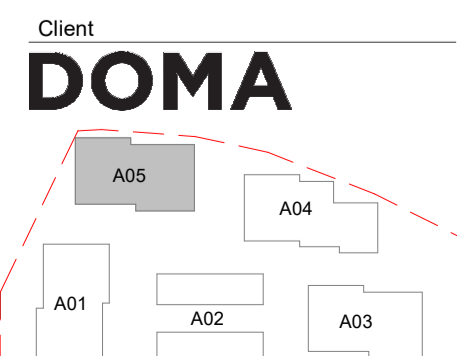

Date	Scale	Sheet Size	SJB Architects
23.08.2023	1 : 100	@ A1	
Drawn	Chk.		
DM	EW		
Job No.	Drawing No.	Revision	
5479	DA-A-0551	/ 4	

Date	Scale	Sheet Size	SJB Architects
23.08.2023	1 : 100	@ A1	
Drawn	Chk.		
DM	EW		
Job No.	Drawing No.	Revision	
5479	DA-A-0551	/ 4	

Level 2
490 Crown Street
Surry Hills NSW
2010 Australia
T 61 2 9380 9911
F 61 2 9380 9922
www.sjb.com.au



FOR APPROVAL