


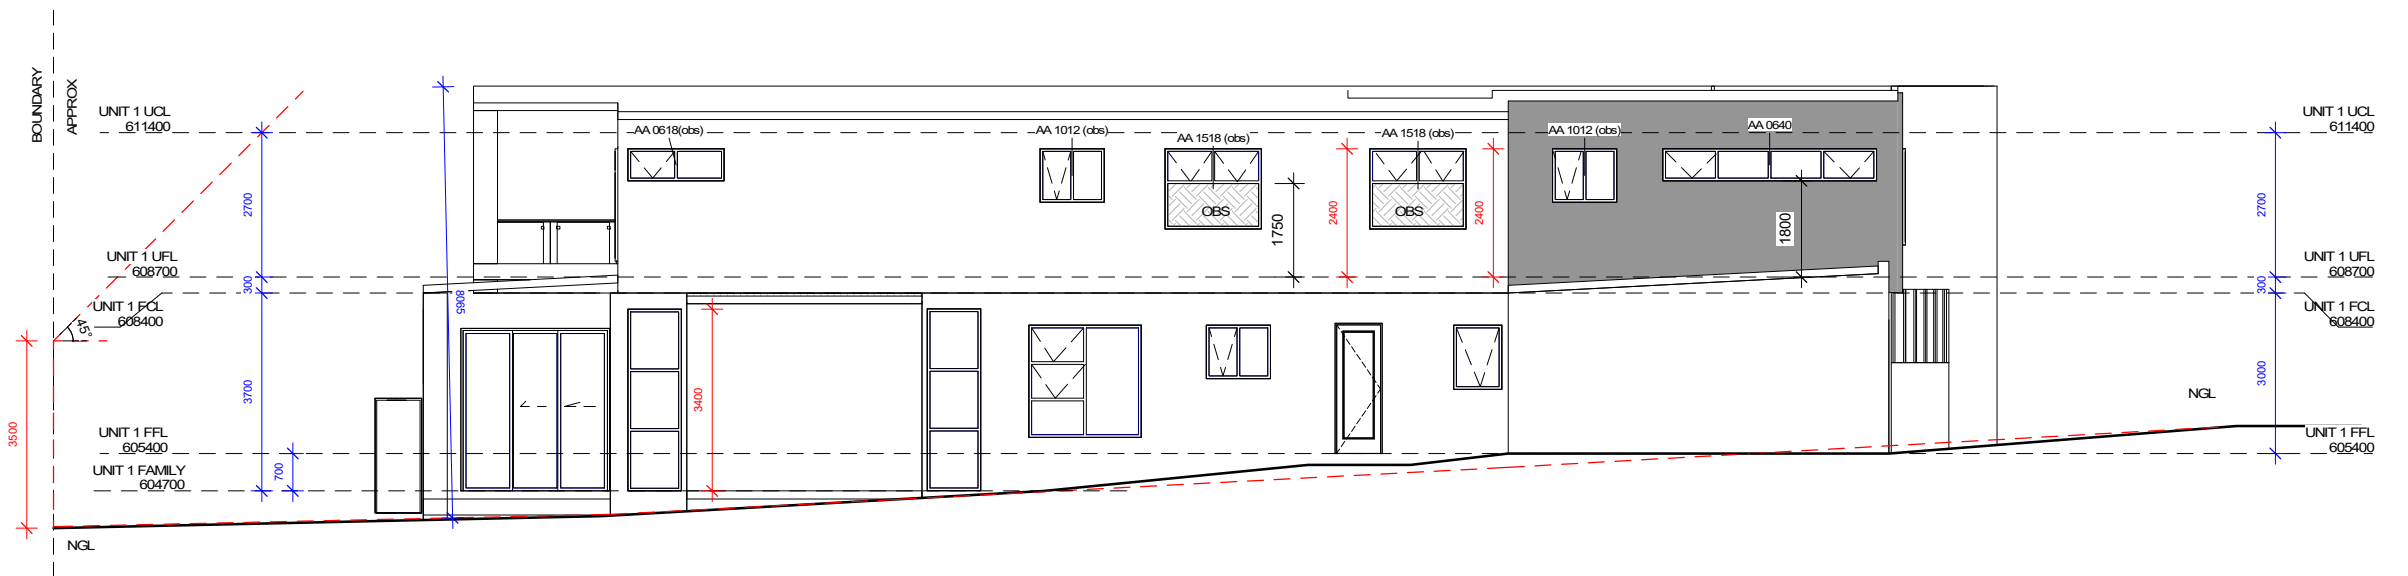

2 **ELEVATION** 1 : 100  
UNIT1 West ELEVATION



1 **ELEVATION** 1 : 100  
UNIT 2 East Elevation