


DEPTH RANGE	Lower_value	Upper_value	Colour
-0.20	to	0.00	m
-2.00	to	-1.80	m
-1.80	to	-1.60	m
-1.60	to	-1.40	m
-1.40	to	-1.20	m
-1.20	to	-1.00	m
-1.00	to	-0.80	m
-0.80	to	-0.60	m
-0.60	to	-0.40	m
-0.40	to	-0.20	m
-0.20	to	0.00	m

APPROXIMATE BULK EARTHWORKS VOLUMES - SUBDIVISION AND MULTI-STOREY CARPARK	
CUT VOLUMES (M³)	-2605
FILL VOLUMES (M³)	3171
BALANCE (M³)	567

APPROXIMATE BULK EARTHWORKS VOLUMES - ROADWORKS	
CUT VOLUMES (M³)	-1824
FILL VOLUMES (M³)	152
BALANCE (M³)	-1677

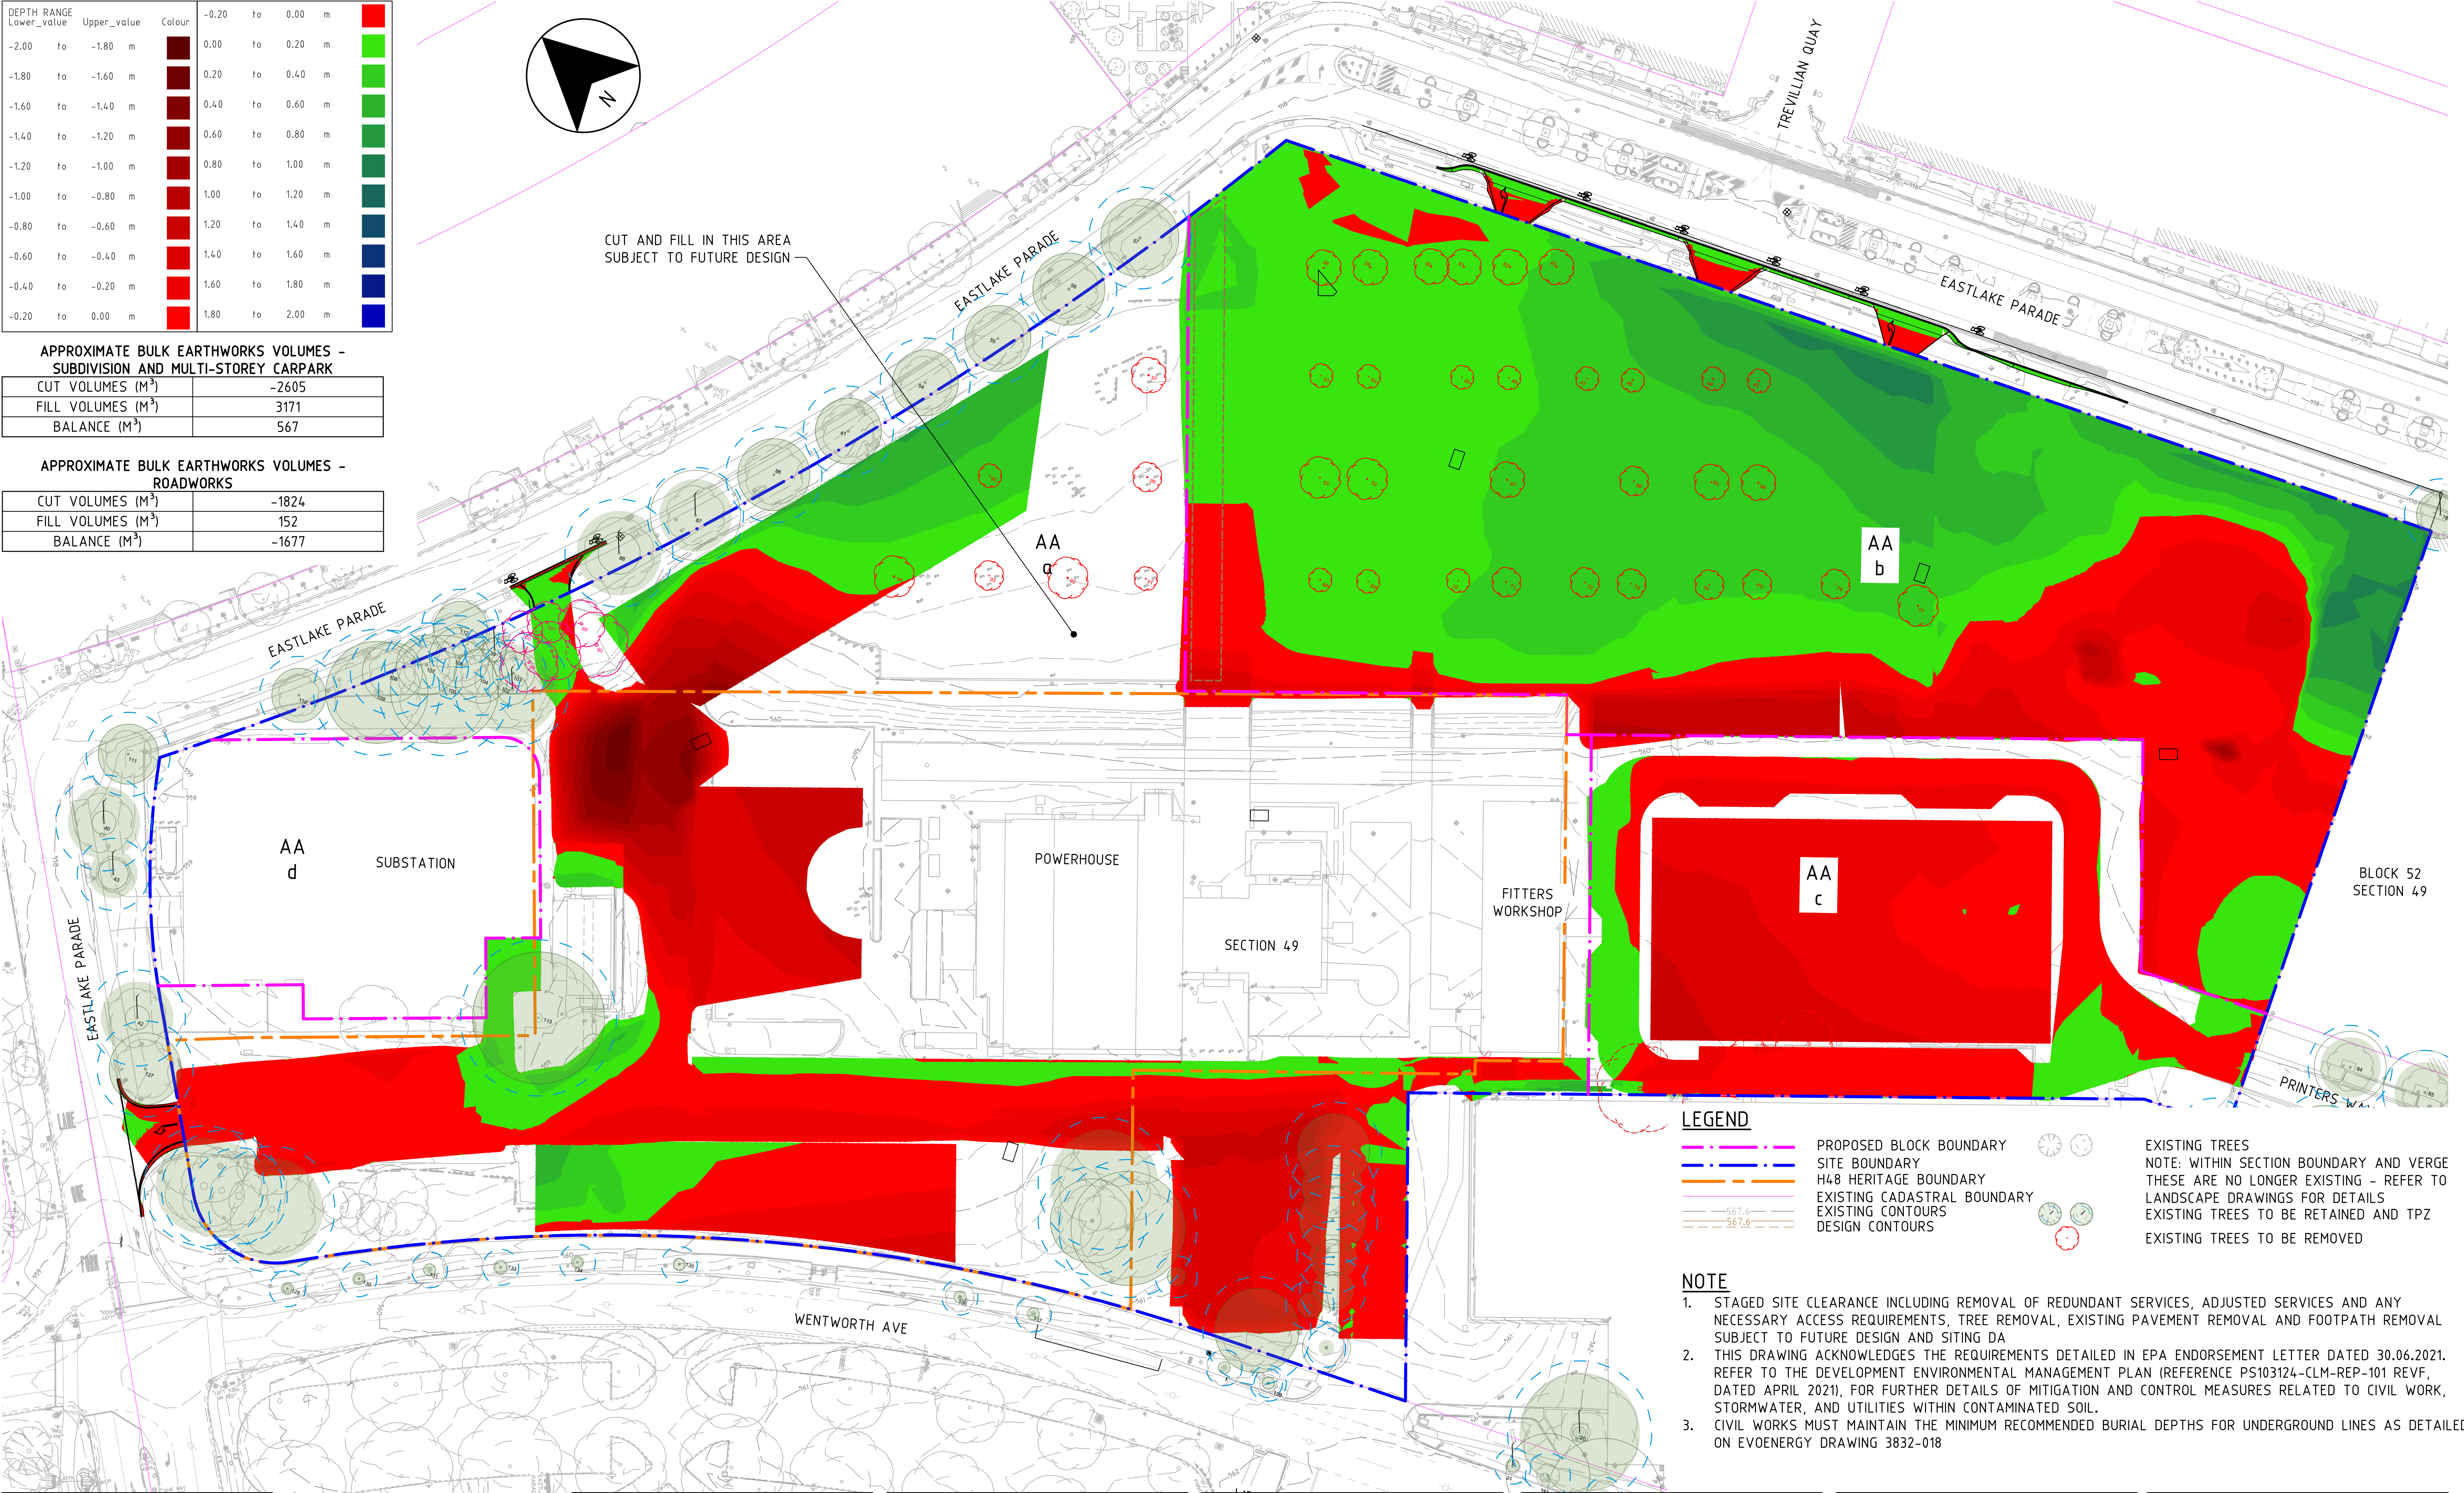

LEGEND

- PROPOSED BLOCK BOUNDARY
- SITE BOUNDARY
- H48 HERITAGE BOUNDARY
- EXISTING CADASTRAL BOUNDARY
- EXISTING CONTOURS
- DESIGN CONTOURS

EXISTING TREES

NOTE: WITHIN SECTION BOUNDARY AND VERGE THESE ARE NO LONGER EXISTING - REFER TO LANDSCAPE DRAWINGS FOR DETAILS


EXISTING TREES TO BE RETAINED AND TPZ

EXISTING TREES TO BE REMOVED

- NOTE**
- STAGED SITE CLEARANCE INCLUDING REMOVAL OF REDUNDANT SERVICES, ADJUSTED SERVICES AND ANY NECESSARY ACCESS REQUIREMENTS, TREE REMOVAL, EXISTING PAVEMENT REMOVAL AND FOOTPATH REMOVAL SUBJECT TO FUTURE DESIGN AND SITING DA
 - THIS DRAWING ACKNOWLEDGES THE REQUIREMENTS DETAILED IN EPA ENDORSEMENT LETTER DATED 30.06.2021. REFER TO THE DEVELOPMENT ENVIRONMENTAL MANAGEMENT PLAN (REFERENCE PS103124-CLM-REP-101 REV.F, DATED APRIL 2021), FOR FURTHER DETAILS OF MITIGATION AND CONTROL MEASURES RELATED TO CIVIL WORK, STORMWATER, AND UTILITIES WITHIN CONTAMINATED SOIL.
 - CIVIL WORKS MUST MAINTAIN THE MINIMUM RECOMMENDED BURIAL DEPTHS FOR UNDERGROUND LINES AS DETAILED ON EVOENERGY DRAWING 3832-018

THIS DRAWING IS CONFIDENTIAL AND SHALL ONLY BE USED FOR THE PURPOSE OF THIS PROJECT. DO NOT SCALE DRAWINGS. USE FIGURED DIMENSIONS ONLY. ALL DIMENSIONS MUST BE VERIFIED ON SITE BEFORE COMMENCING WORK. THIS DOCUMENT MUST BE READ IN CONJUNCTION WITH ALL TECHNICAL SPECIFICATIONS AND ALL RELEVANT DOCUMENTS FROM OTHER DISCIPLINES AND CONSULTANTS. ANY CONFLICT BETWEEN THESE AND OTHER DOCUMENTS, OR THE SITE CONDITIONS MUST BE NOTIFIED TO NH ARCHITECTURE IMMEDIATELY IN WRITING AND PRIOR TO ANY WORKS TAKING PLACE.

THIS DRAWING IS COPYRIGHT AND REMAINS THE PROPERTY OF THE ARCHITECT. WRITTEN AUTHORITY IS REQUIRED FOR ANY USE, OTHER THAN FOR THE PROJECT AND FOR THE EXPRESS PURPOSE AND BY OR ON BEHALF OF THE ENTITY FOR WHICH IT HAS BEEN CREATED. ANY UNAUTHORISED USE OF THIS DOCUMENT IS AT THE USER'S SOLE RISK AND WITHOUT LIMITING NH ARCHITECTURE'S RIGHTS TO THE FULLEST EXTENT PERMITTED BY LAW, THE USER INDEMNIFIES NH ARCHITECTURE AGAINST ALL LOSS, LIABILITY AND DAMAGE SO ARISING.

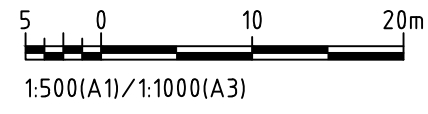

ENGINEERING & SERVICES

ARUP

Sky Park, 1 Melbourne Quarter, 699 Collins St
Docklands VIC 3008
T (03) 9698 5500

LANDSCAPE ARCHITECTURE

RUSH WRIGHT ASSOCIATES

Level 5/105 Queen St
Melbourne VIC 3000
T (03) 9600 4255

HERITAGE ARCHITECT

PHILIP LEESON ARCHITECTS

4/9 McKay St
Turner ACT 2612
T (02) 6295 3311

ACCESS CONSULTING

MGAC / JENSEN HUGHES

304/87 Gladstone St
South Melbourne VIC 3205
T (03) 9690 0102

WASTE & CIRCULAR ECONOMY

WSP

2/121 Marcus Clarke St,
Canberra ACT 2601
T (02) 6281 9500

REV.	DETAILS	DATE
01	PRE-APPLICATION ENTITY CIRCULATION	20.12.24
02	ISSUE FOR ACT HERITAGE REVIEW	19.05.25
03	ISSUE FOR SDA SUBMISSION	26.06.25

KEY PLAN	

CLIENT	
SUBURBAN LAND AGENCY	
STAGE	
SUBDIVISION DESIGN APPLICATION	
PROJECT No.	DATE
220021	25.06.25
PROJECT NAME	
THE KINGSTON ARTS PRECINCT BLOCK 15, SECTION 49, KINGSTON, ACT	

NH Architecture

DRAWN CHECKED SCALE @A1

V.S A.K 1:500m

DRAWING TITLE

CUT AND FILL PLAN

DRAWING No. REVISION

CC-0-101-001 **03**