


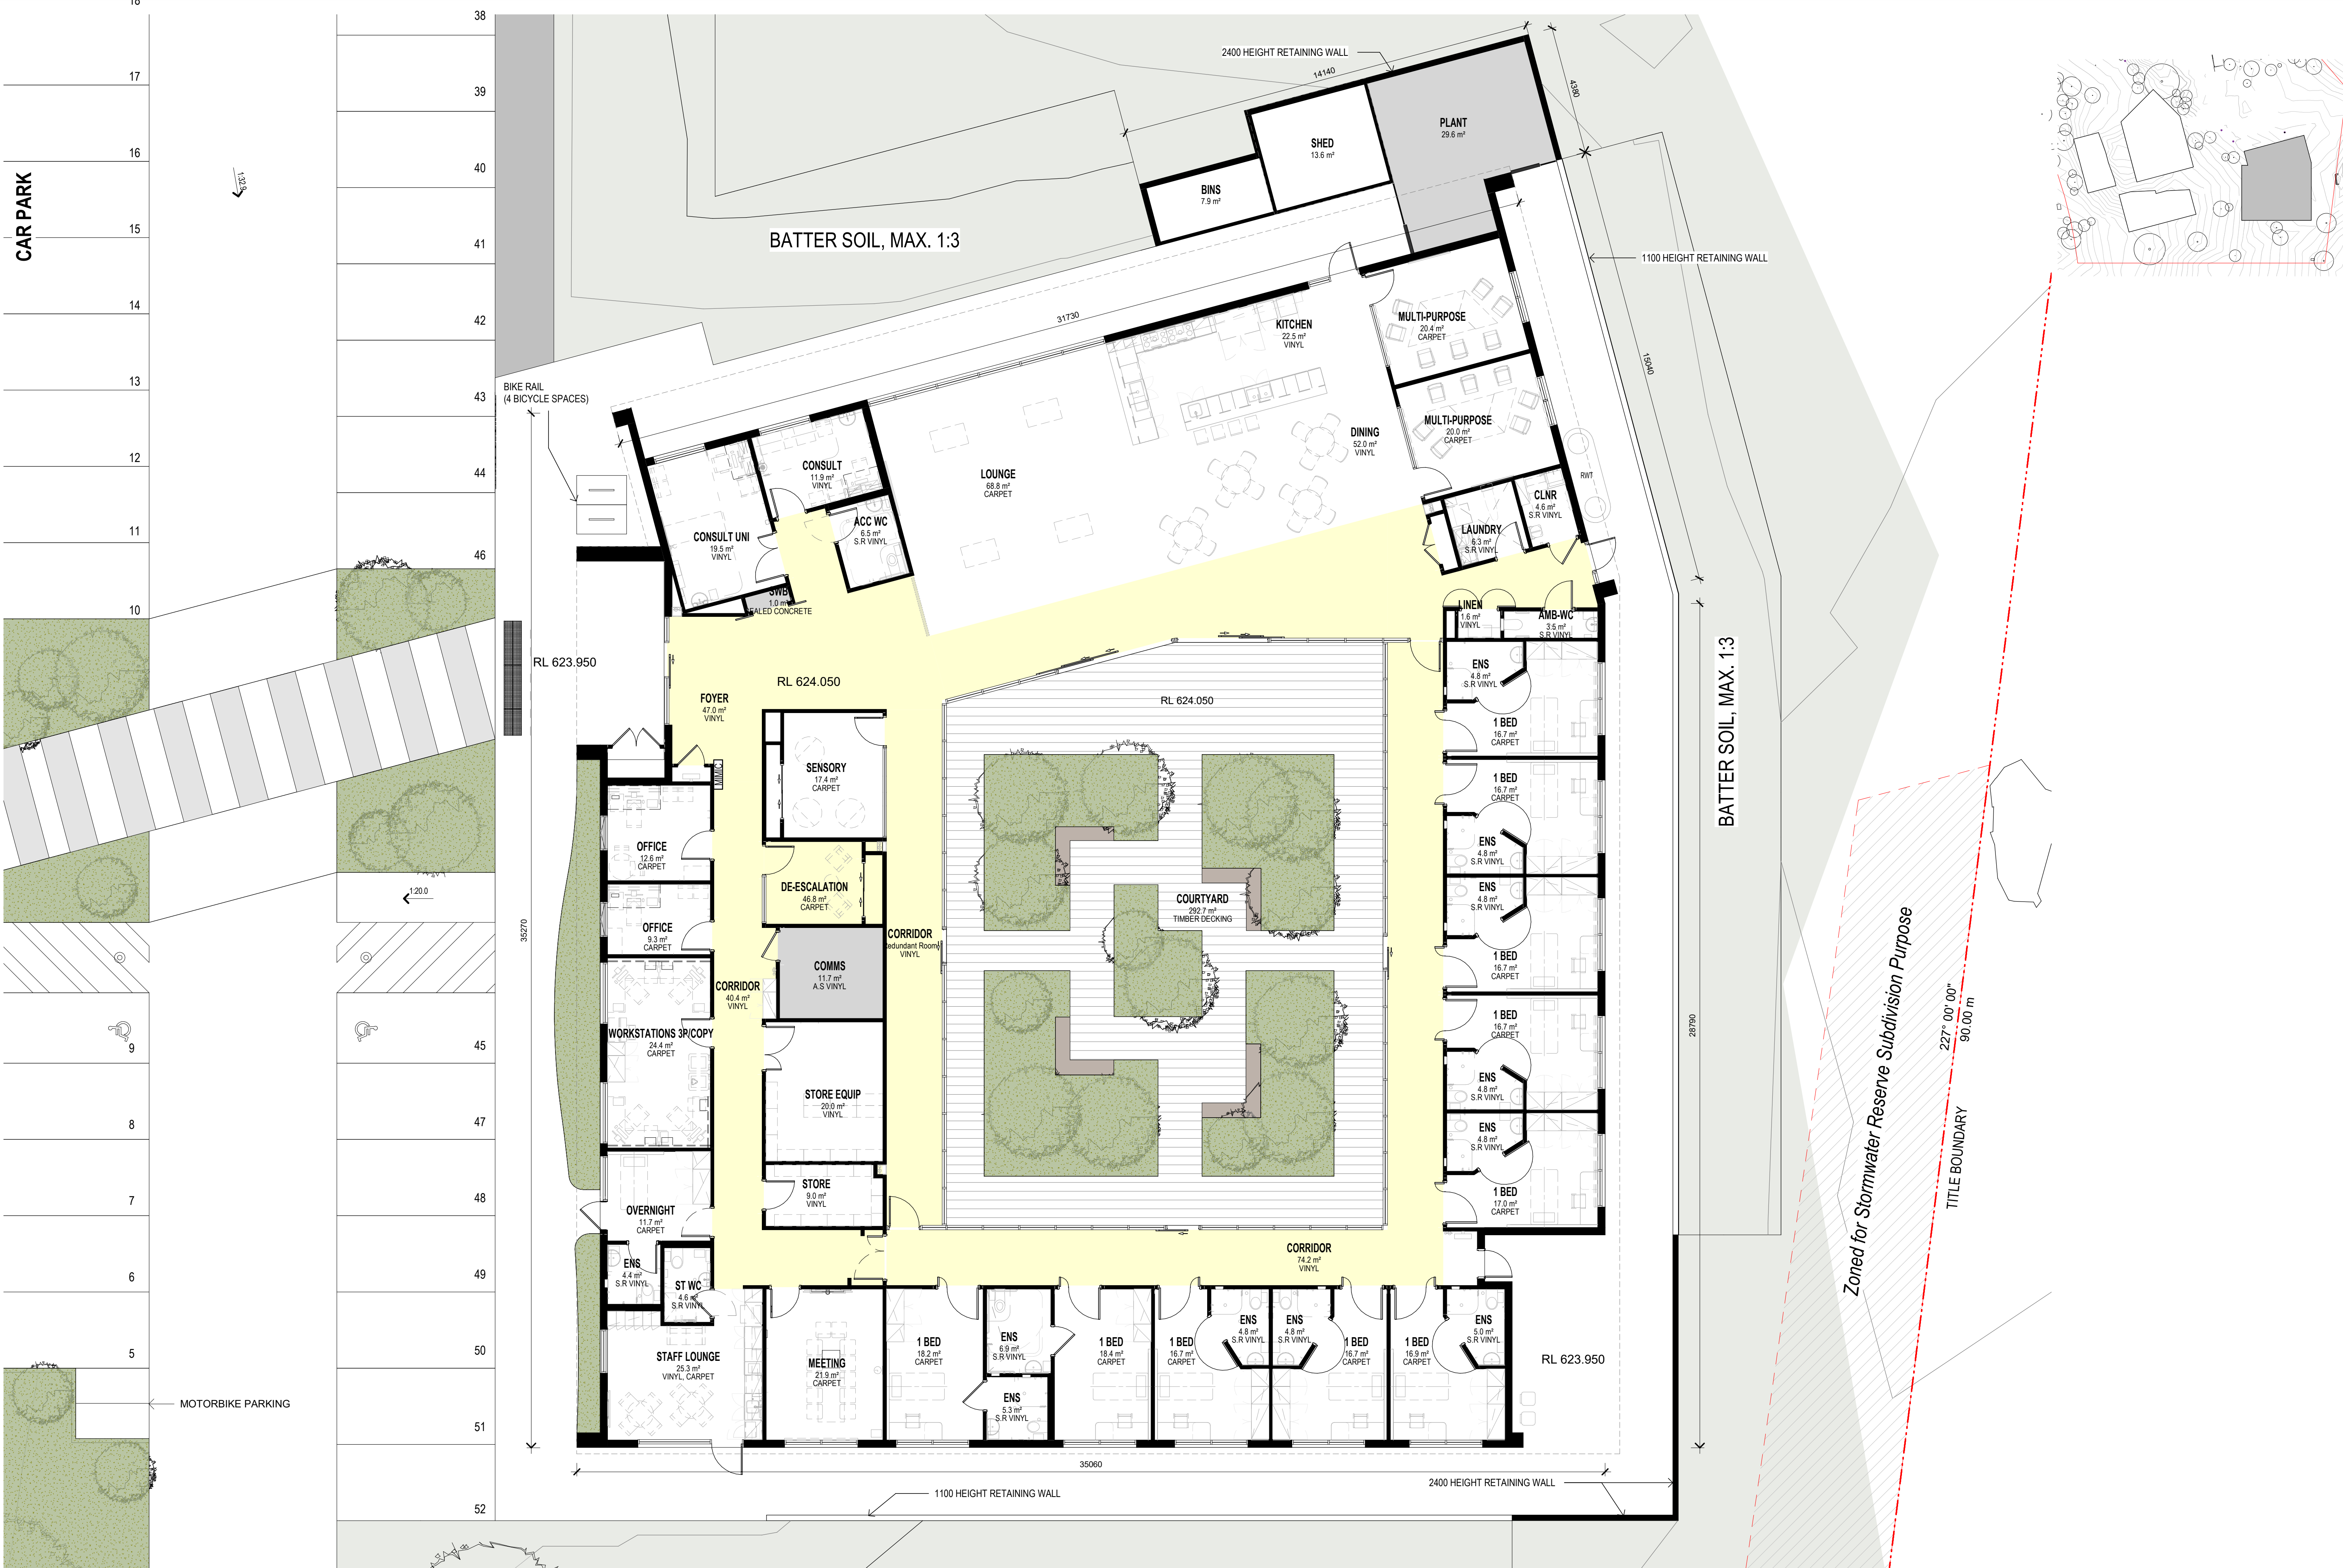

FLOOR PLAN - CATHOLIC CARE

Watson Youth Health Facilities Development

RL624.050

