


9 132 CASEY, ACT
LANDSCAPE PACKAGE

DRAWING LIST

DWG NO.	TITLE
101	COVER SHEET
201	LANDSCAPE MANAGEMENT + PROTECTION PLAN
301	LOWER GROUND FLOOR LANDSCAPE PLAN
302	UPPER GROUND FLOOR LANDSCAPE PLAN
303	LEVEL 1 LANDSCAPE PLAN
304	LEVEL 2 LANDSCAPE PLAN
401	PLANTING IMAGES
501	OFF-SITE WORKS PLAN

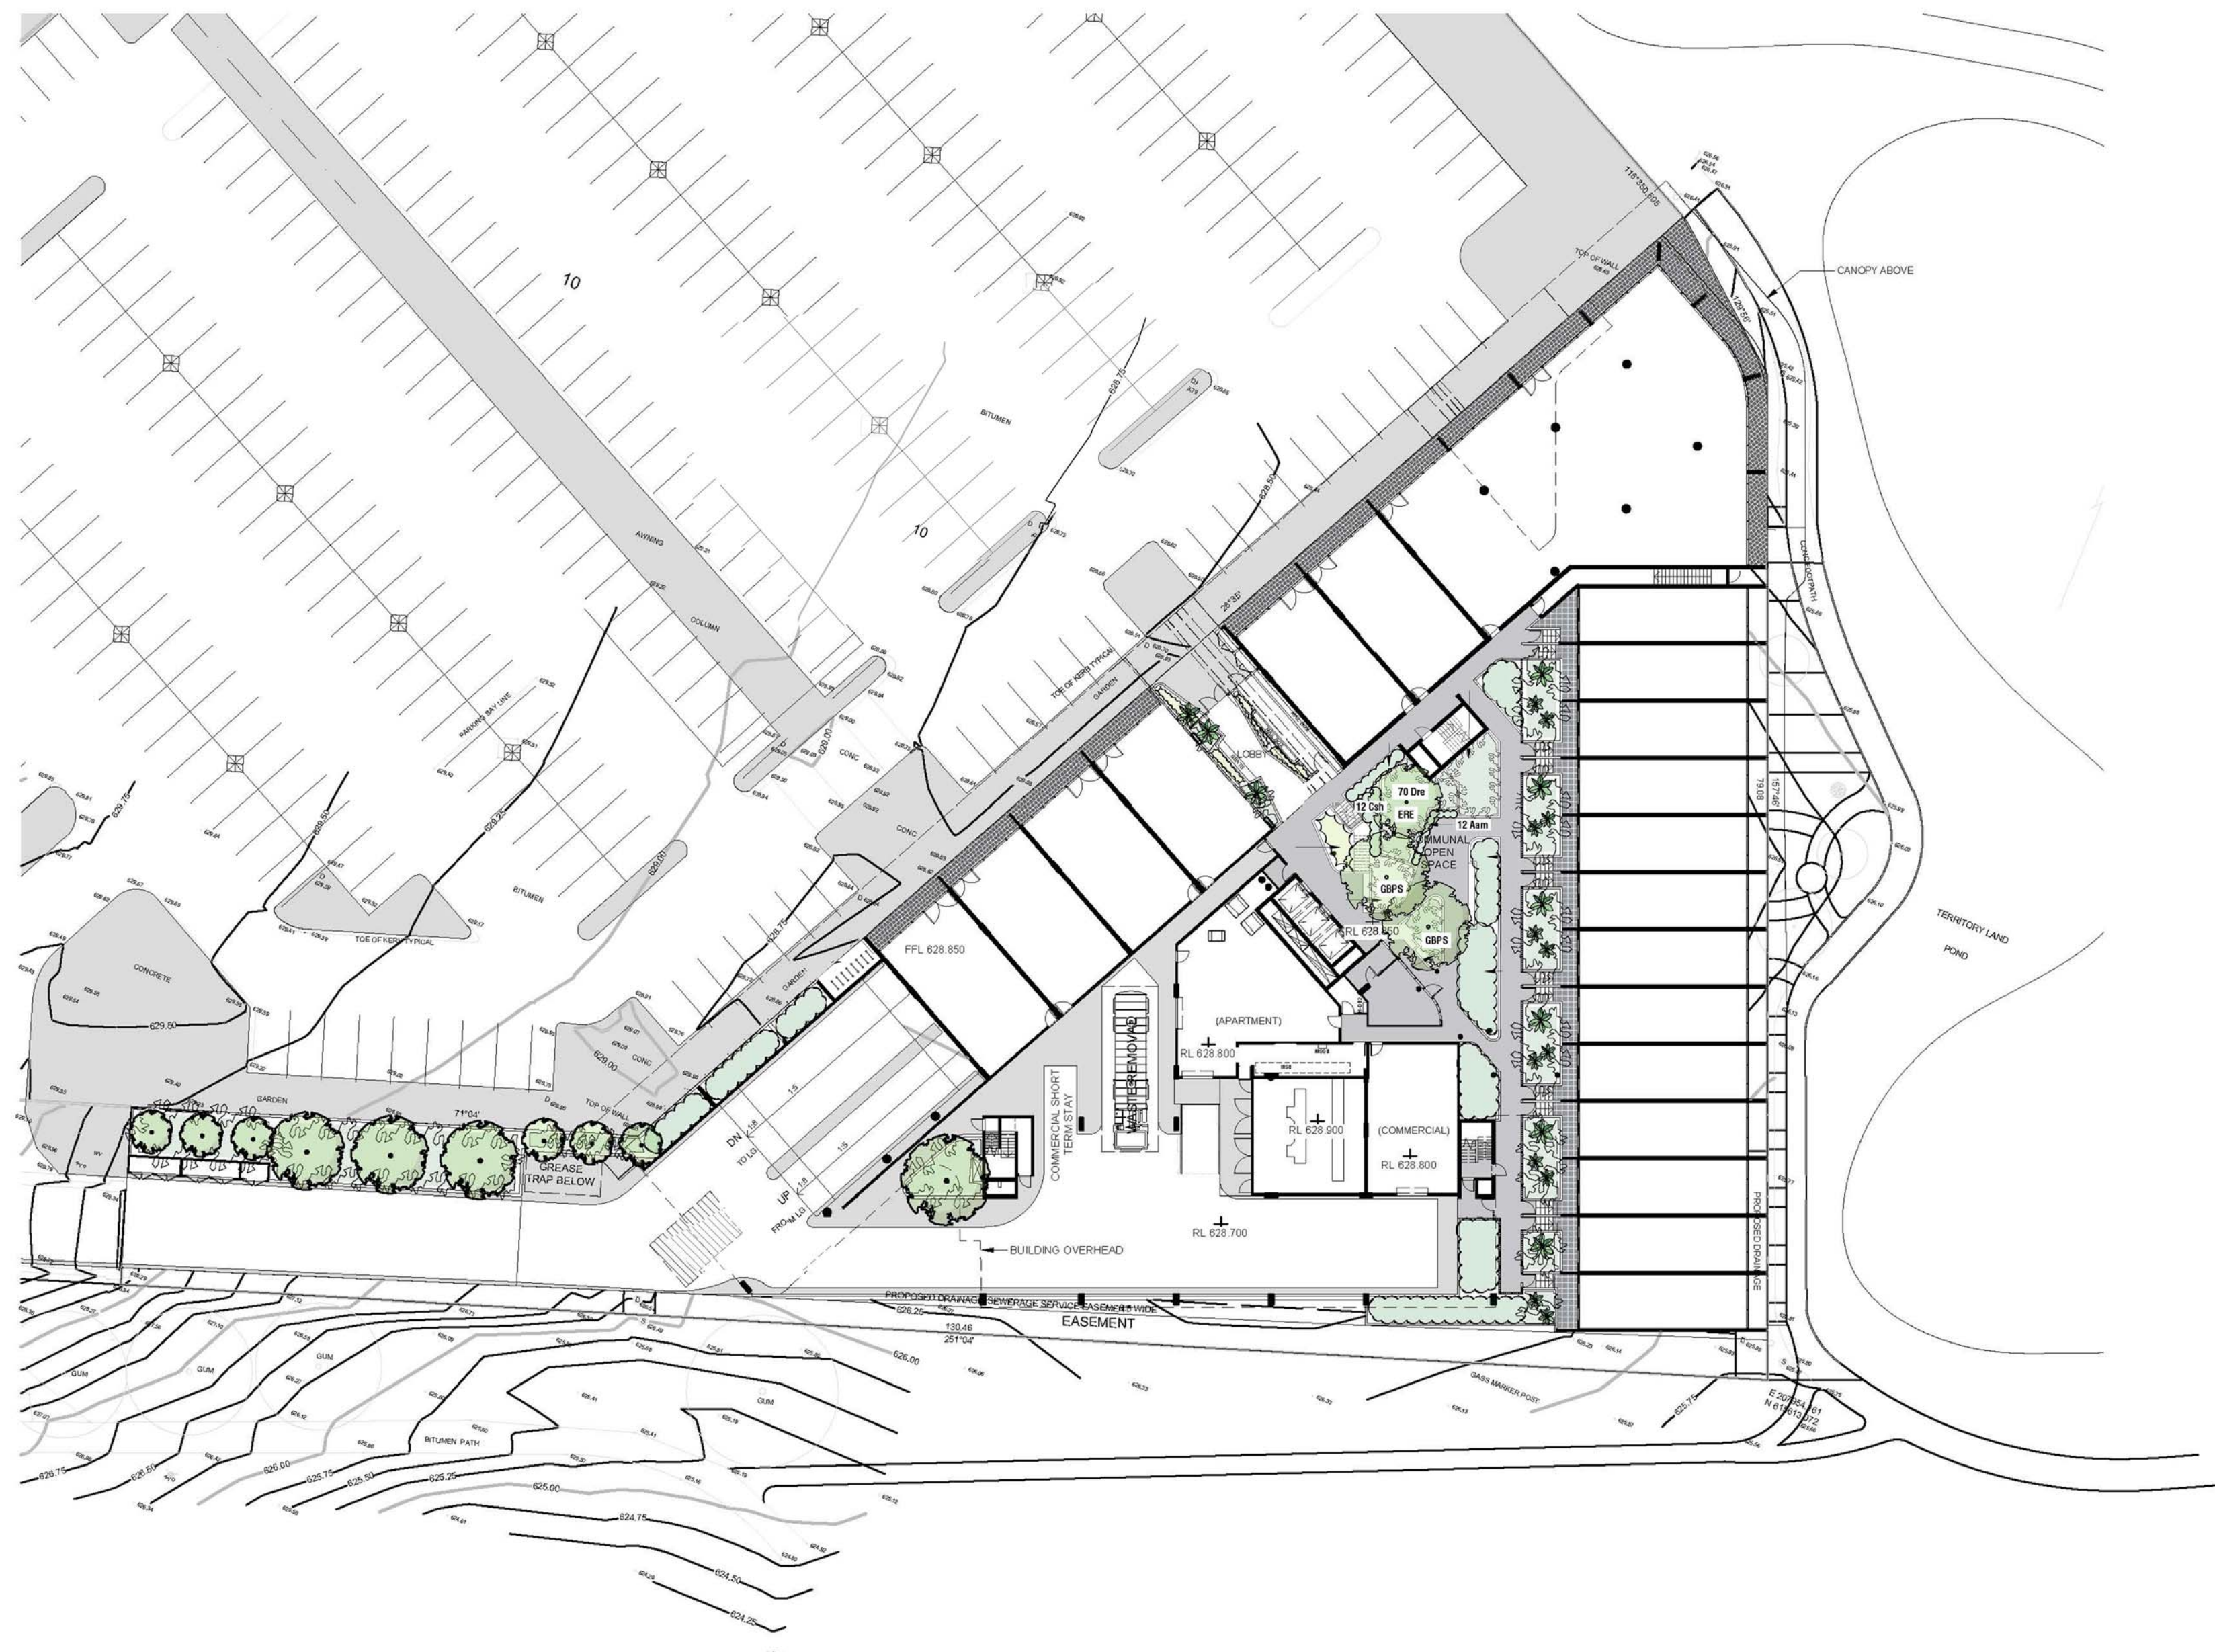


REV.	DESCRIPTION	DRAWN	APPROVED	DATE
A	FOR APPROVAL	DF	NH	06SEP22
B	FOR APPROVAL	DF	NH	06SEP22
C	FOR APPROVAL	DF	NH	27SEP22
D	FOR APPROVAL	HJ	NH	03NOV22
-	-	-	-	-
-	-	-	-	-
-	-	-	-	-
-	-	-	-	-

HARRIS HOBBS
LANDSCAPES

Landscape Architect
16 ROBE STREET
DEAKIN ACT 2600
p +61 2 6272 4661
e hhl@hhl.com.au
www.hhl.com.au

Harris Hobbs Landscapes acknowledges the Nggunawal people, the traditional custodians of the land on which we live, work, rest and play.

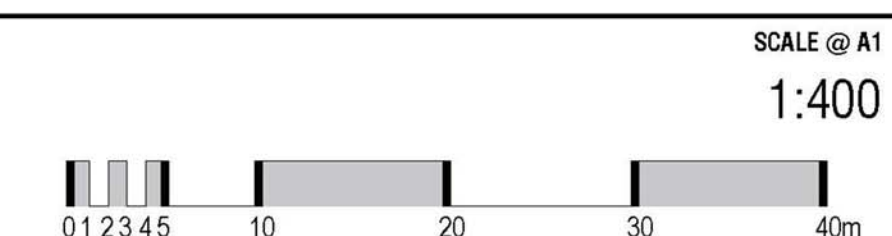

STATUS **FOR APPROVAL**

DATE	NOV 2022
CLIENT	JEGA

JOB 22094

PROJECT
9 132 CASEY, ACT

DRAWING TITLE
COVER SHEET

REV **D** DWG **101**