


DISCIPLINE	REFERENCE	JRA ELECTRONIC FILE NAME
DRAWING No	ISSUE DATE REC	
ARCH DA-21-04	5 21-09-2022	C:\R1987\ELEC\CT-JRA_DR_ELEC_DA_300_P3.dwg

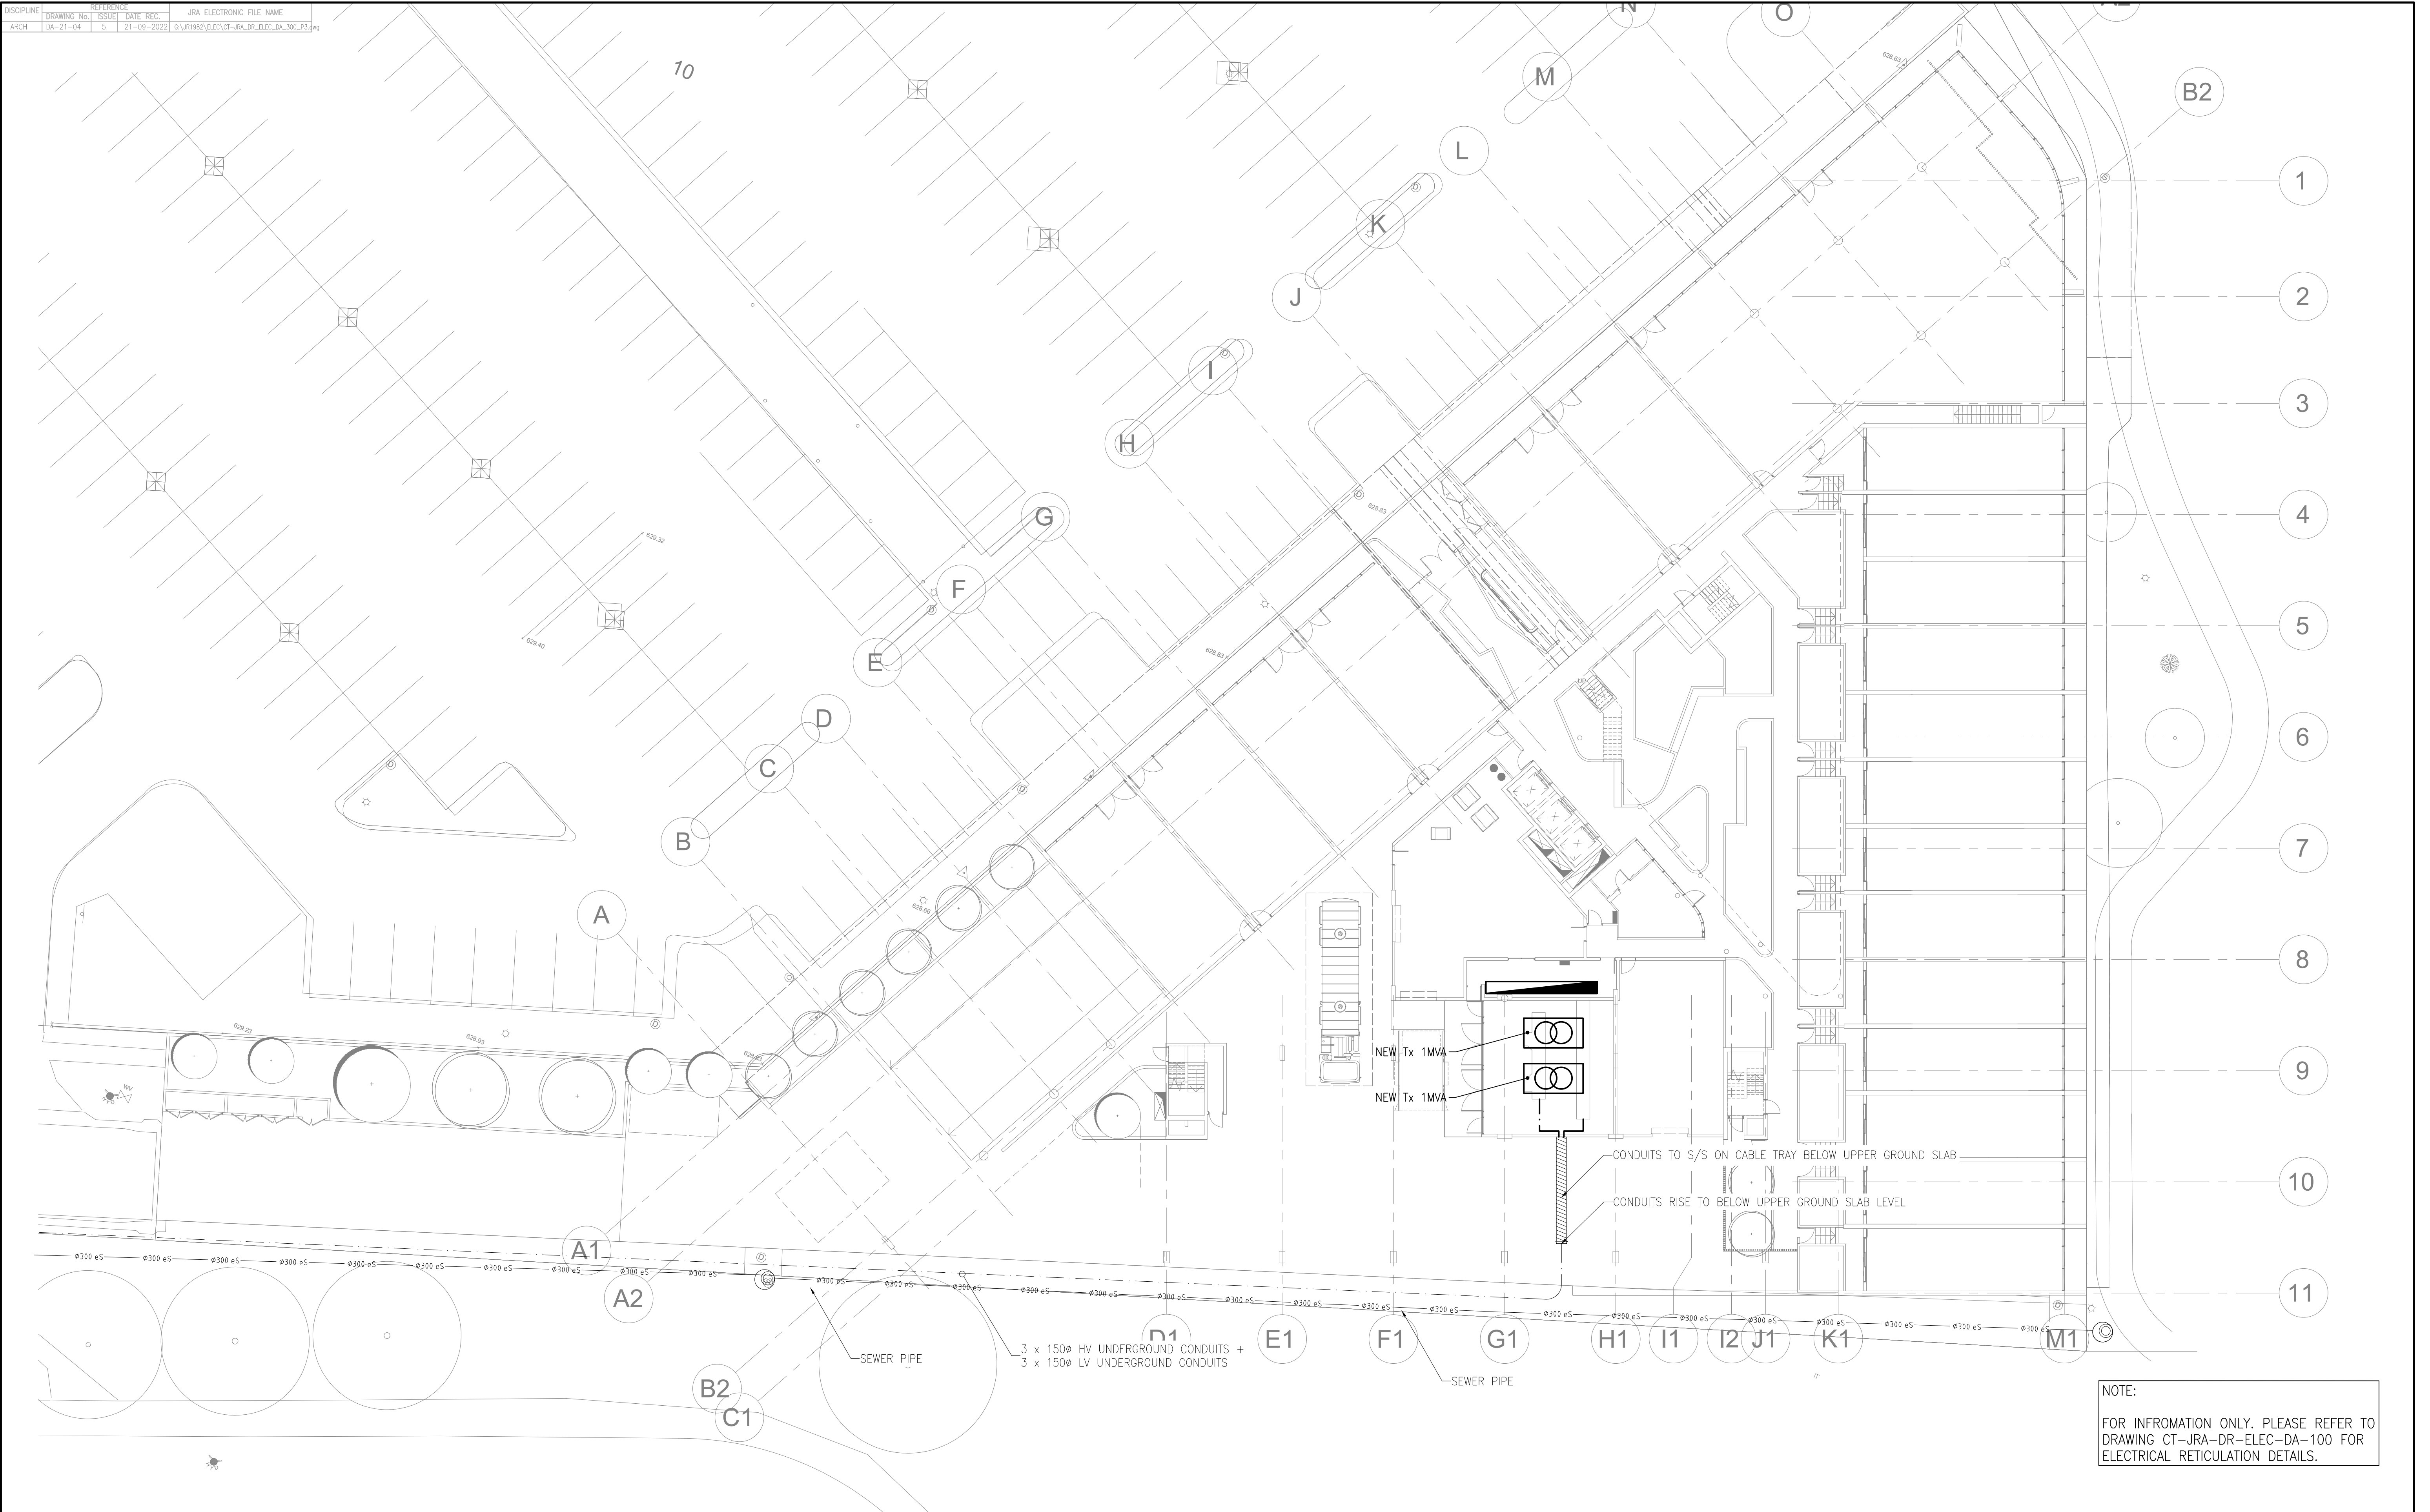

NOTE:
FOR INFORMATION ONLY. PLEASE REFER TO
DRAWING CT-JRA-DR-ELEC-DA-100 FOR
ELECTRICAL RETICULATION DETAILS.

Date	Rev.	Description	Date	Amr	Description
11.01.23	P3	PRELIMINARY ISSUE			
27.09.22	P2	PRELIMINARY ISSUE			
12.09.22	P1	PRELIMINARY ISSUE			

NOTE: Check and verify all dimensions on site prior to commencing work.
Dimensions are not to be scaled from drawing.

© COPYRIGHT JOHN RAINERI & ASSOCIATES. ALL RIGHTS RESERVED
This document is produced by John Raineri & Associates solely for the benefit and use by the client in accordance with the terms of the retainer. John Raineri & Associates does not and shall not assume any responsibility or liability whatsoever to any third party arising out of any use or reliance by third party on the content of this document.

PROJECT NORTH

CONSULTANT
JRA JOHN RAINERI & ASSOCIATES
CONSULTING ENGINEERS
Electrical – Mechanical – Fire – Building Services
Unit 17, 169 Newcastle St. Fyshwick ACT 2609
P.O. Box 3002 Manuka ACT 2603
Tel No: 02 6280 8333 Fax No: 02 6280 8444
Email: john@jracanberra.com.au

CLIENT

ARCHITECT

PROJECT
CASEY BLOCK 9
SECTION 132
DEVELOPMENT
JRA DRAWING No
E222006-300

DRAWING TITLE
**ELECTRICAL SERVICES
ELECTRICAL RETICULATION AND MSB
UPPER GROUND FLOOR**

JOB No JR2006	DATE SEP 2022	SCALE 1:200@A1
DRAWN JT	DESIGNED AY	CHECKED AY
DRAWING No CT-JRA-DR-ELEC-DA-300	REVISION P3	