


DISCIPLINE	DRAWING No.	ISSUE	DATE	REC.	JRA ELECTRONIC FILE NAME
ARCH	DA-21-04	5	21-09-2022		C:\VR1987\ELEC\CT-JRA_DR_ELEC_DA_400_P3.dwg

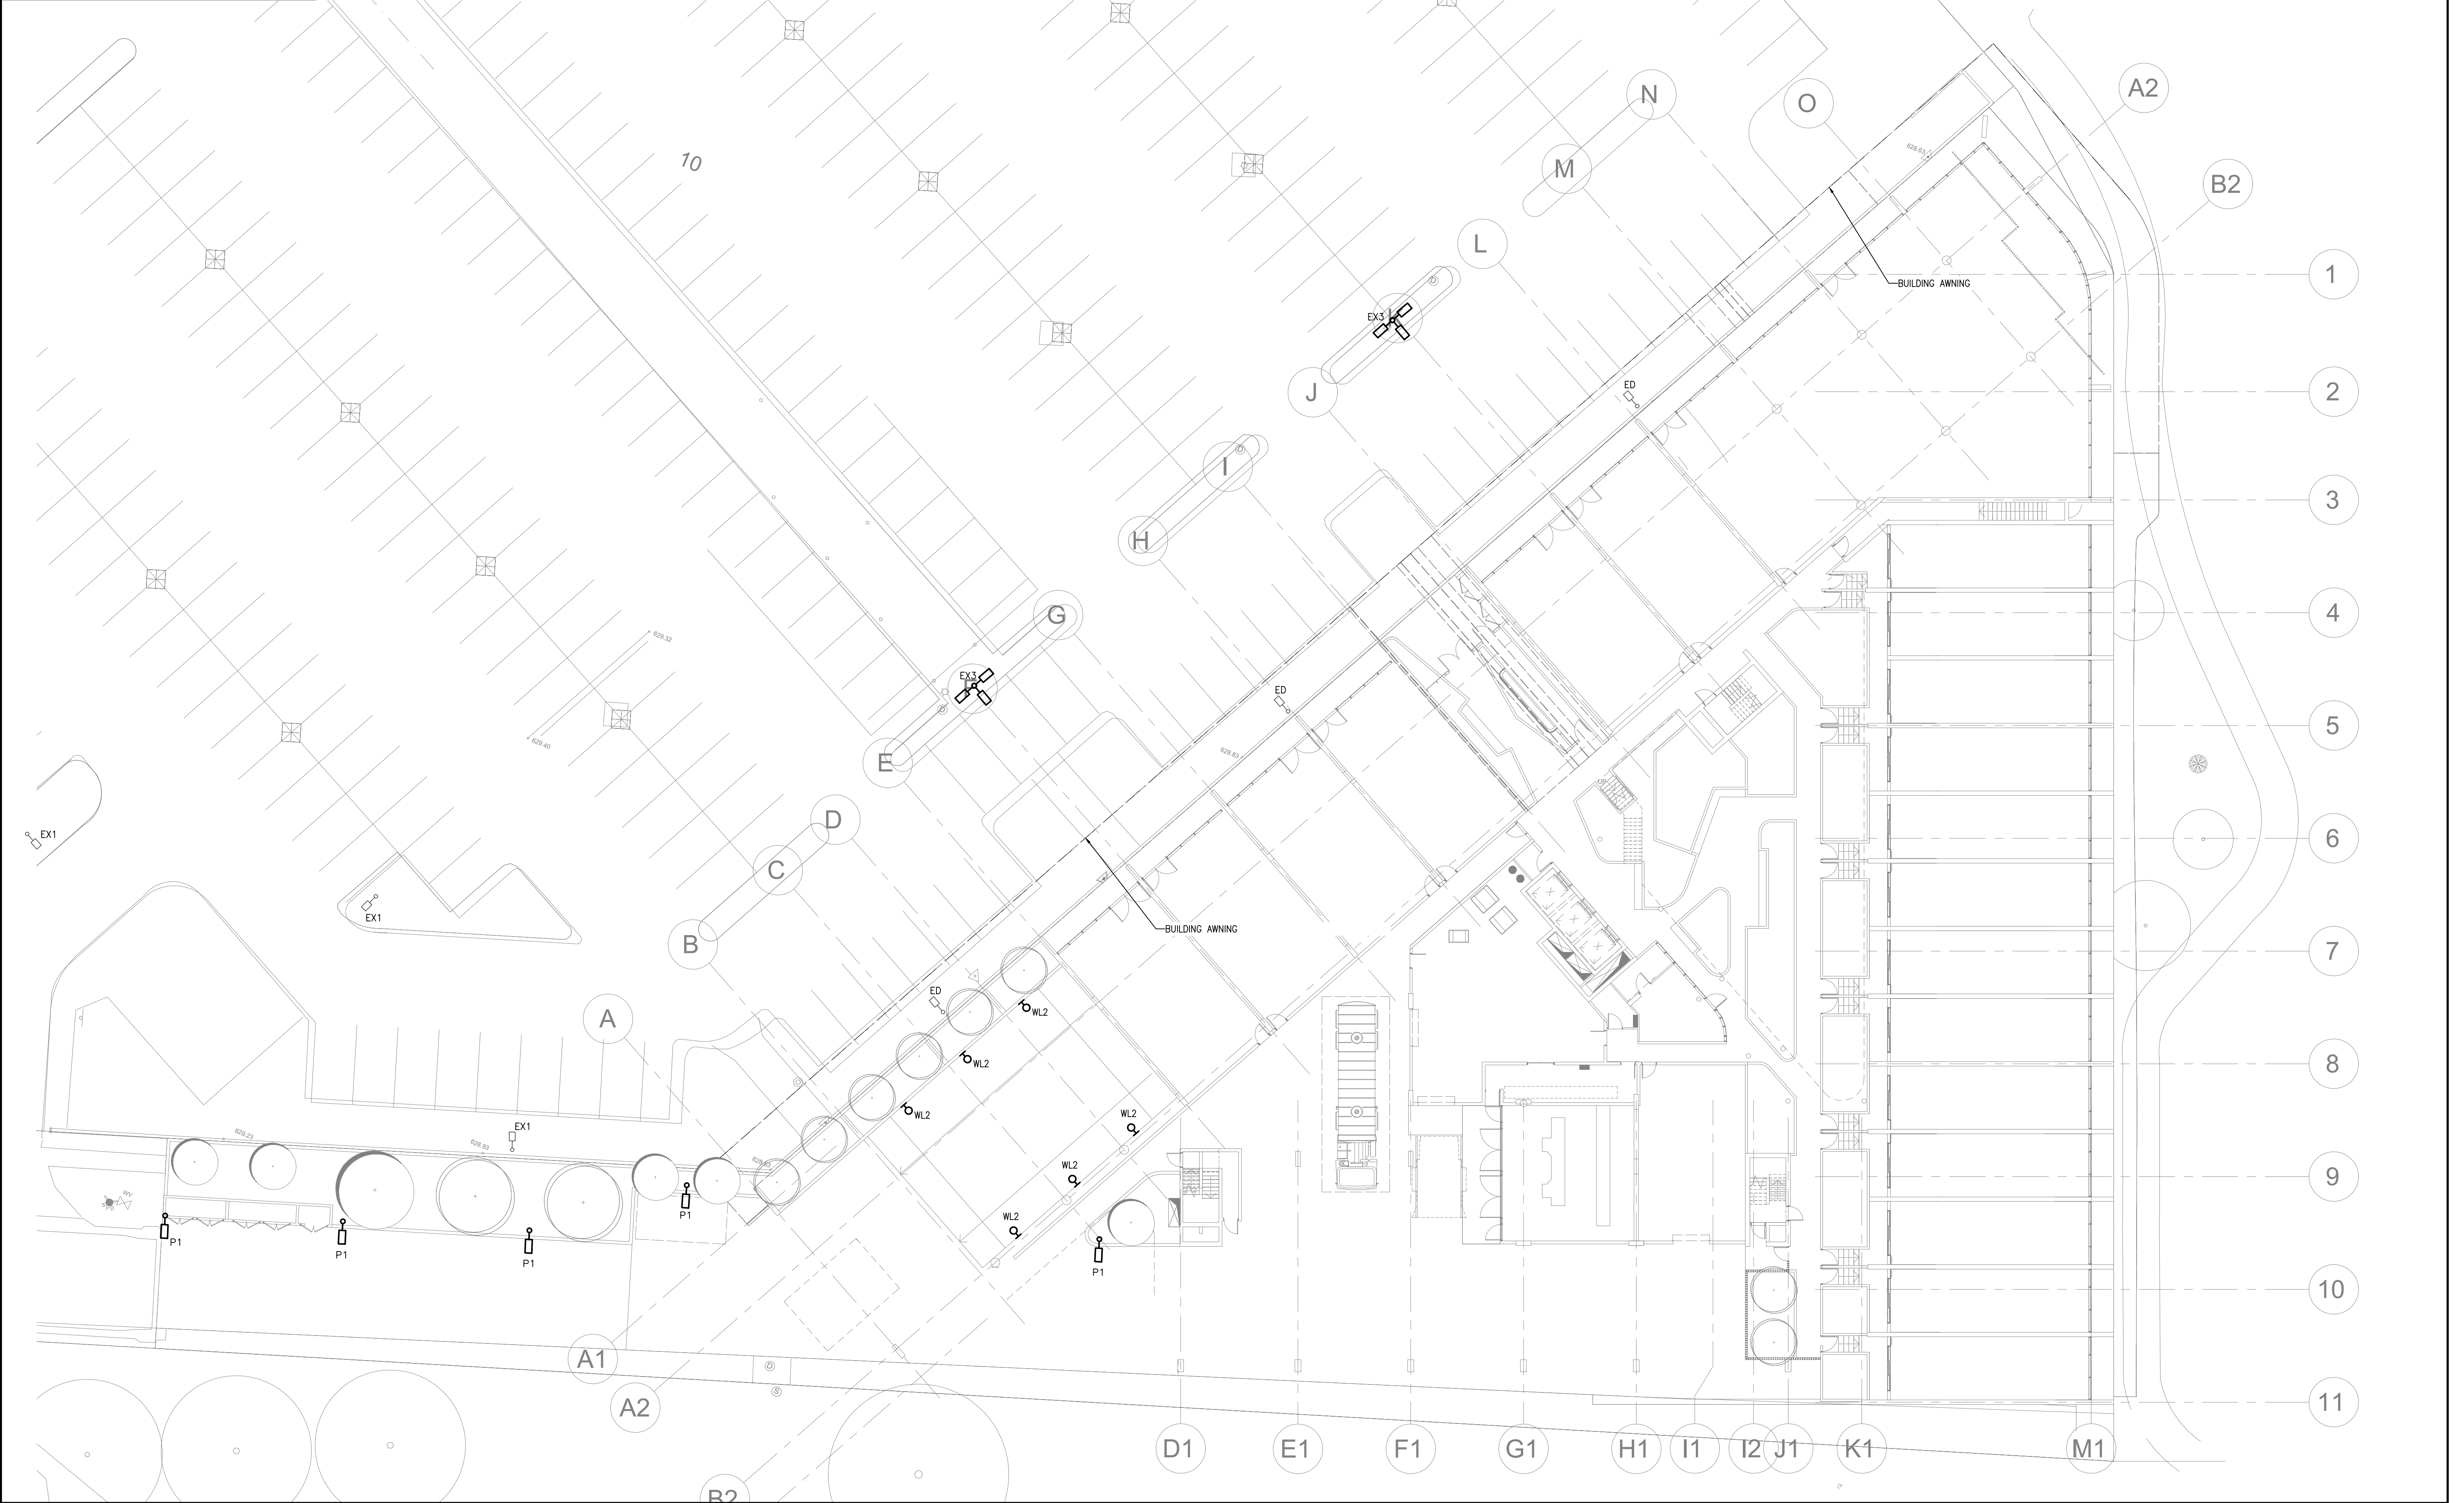

Date	Rev.	Description	Date	Amnt	Description
11.01.23	P3	PRELIMINARY ISSUE			
27.09.22	P2	PRELIMINARY ISSUE			
12.09.22	P1	PRELIMINARY ISSUE			

NOTE: Check and verify all dimensions on site prior to commencing work. Dimensions are not to be scaled from drawing.

© COPYRIGHT JOHN RAINERI & ASSOCIATES. ALL RIGHTS RESERVED
This document is produced by John Raineri & Associates solely for the benefit and use by the client in accordance with the terms of the retainer. John Raineri & Associates does not and shall not assume any responsibility or liability whatsoever to any third party arising out of any use or reliance by third party on the content of this document.

PROJECT NORTH

CONSULTANT

JRA JOHN RAINERI & ASSOCIATES

CONSULTING ENGINEERS

Electrical – Mechanical – Fire – Building Services

Unit 17, 169 Newcastle St. Fyshwick ACT 2609
P.O. Box 3002 Manuka ACT 2603
Tel No: 02 6280 8333 Fax No: 02 6280 8444
Email: john@jracerberra.com.au

CLIENT

jega. KGCAPITOL

ARCHITECT

COX

PROJECT

CASEY BLOCK 9
SECTION 132
DEVELOPMENT

JRA DRAWING No
E222006-400

DRAWING TITLE

**ELECTRICAL SERVICES
OUTDOOR LIGHTING
UPPER GROUND FLOOR**

JOB No JR2006	DATE SEP 2022	SCALE 1:200@A1
DRAWN JT	DESIGNED JT	CHECKED AY
DRAWING No CT-JRA-DR-ELEC-DA-400	REVISION	P3