
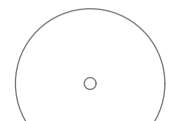
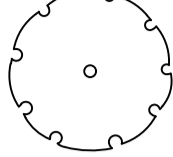
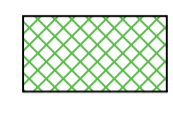
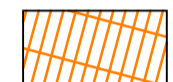


**LEGEND - TREES**

-  EXISTING TREES TO BE RETAINED
-  PLOR *Plantanus orientalis*

**LEGEND - SHRUBS AND GROUNDCOVERS**

-  Lm *Liriope muscari* 'Evergreen Giant'
-  PI *Poa labillardierei*

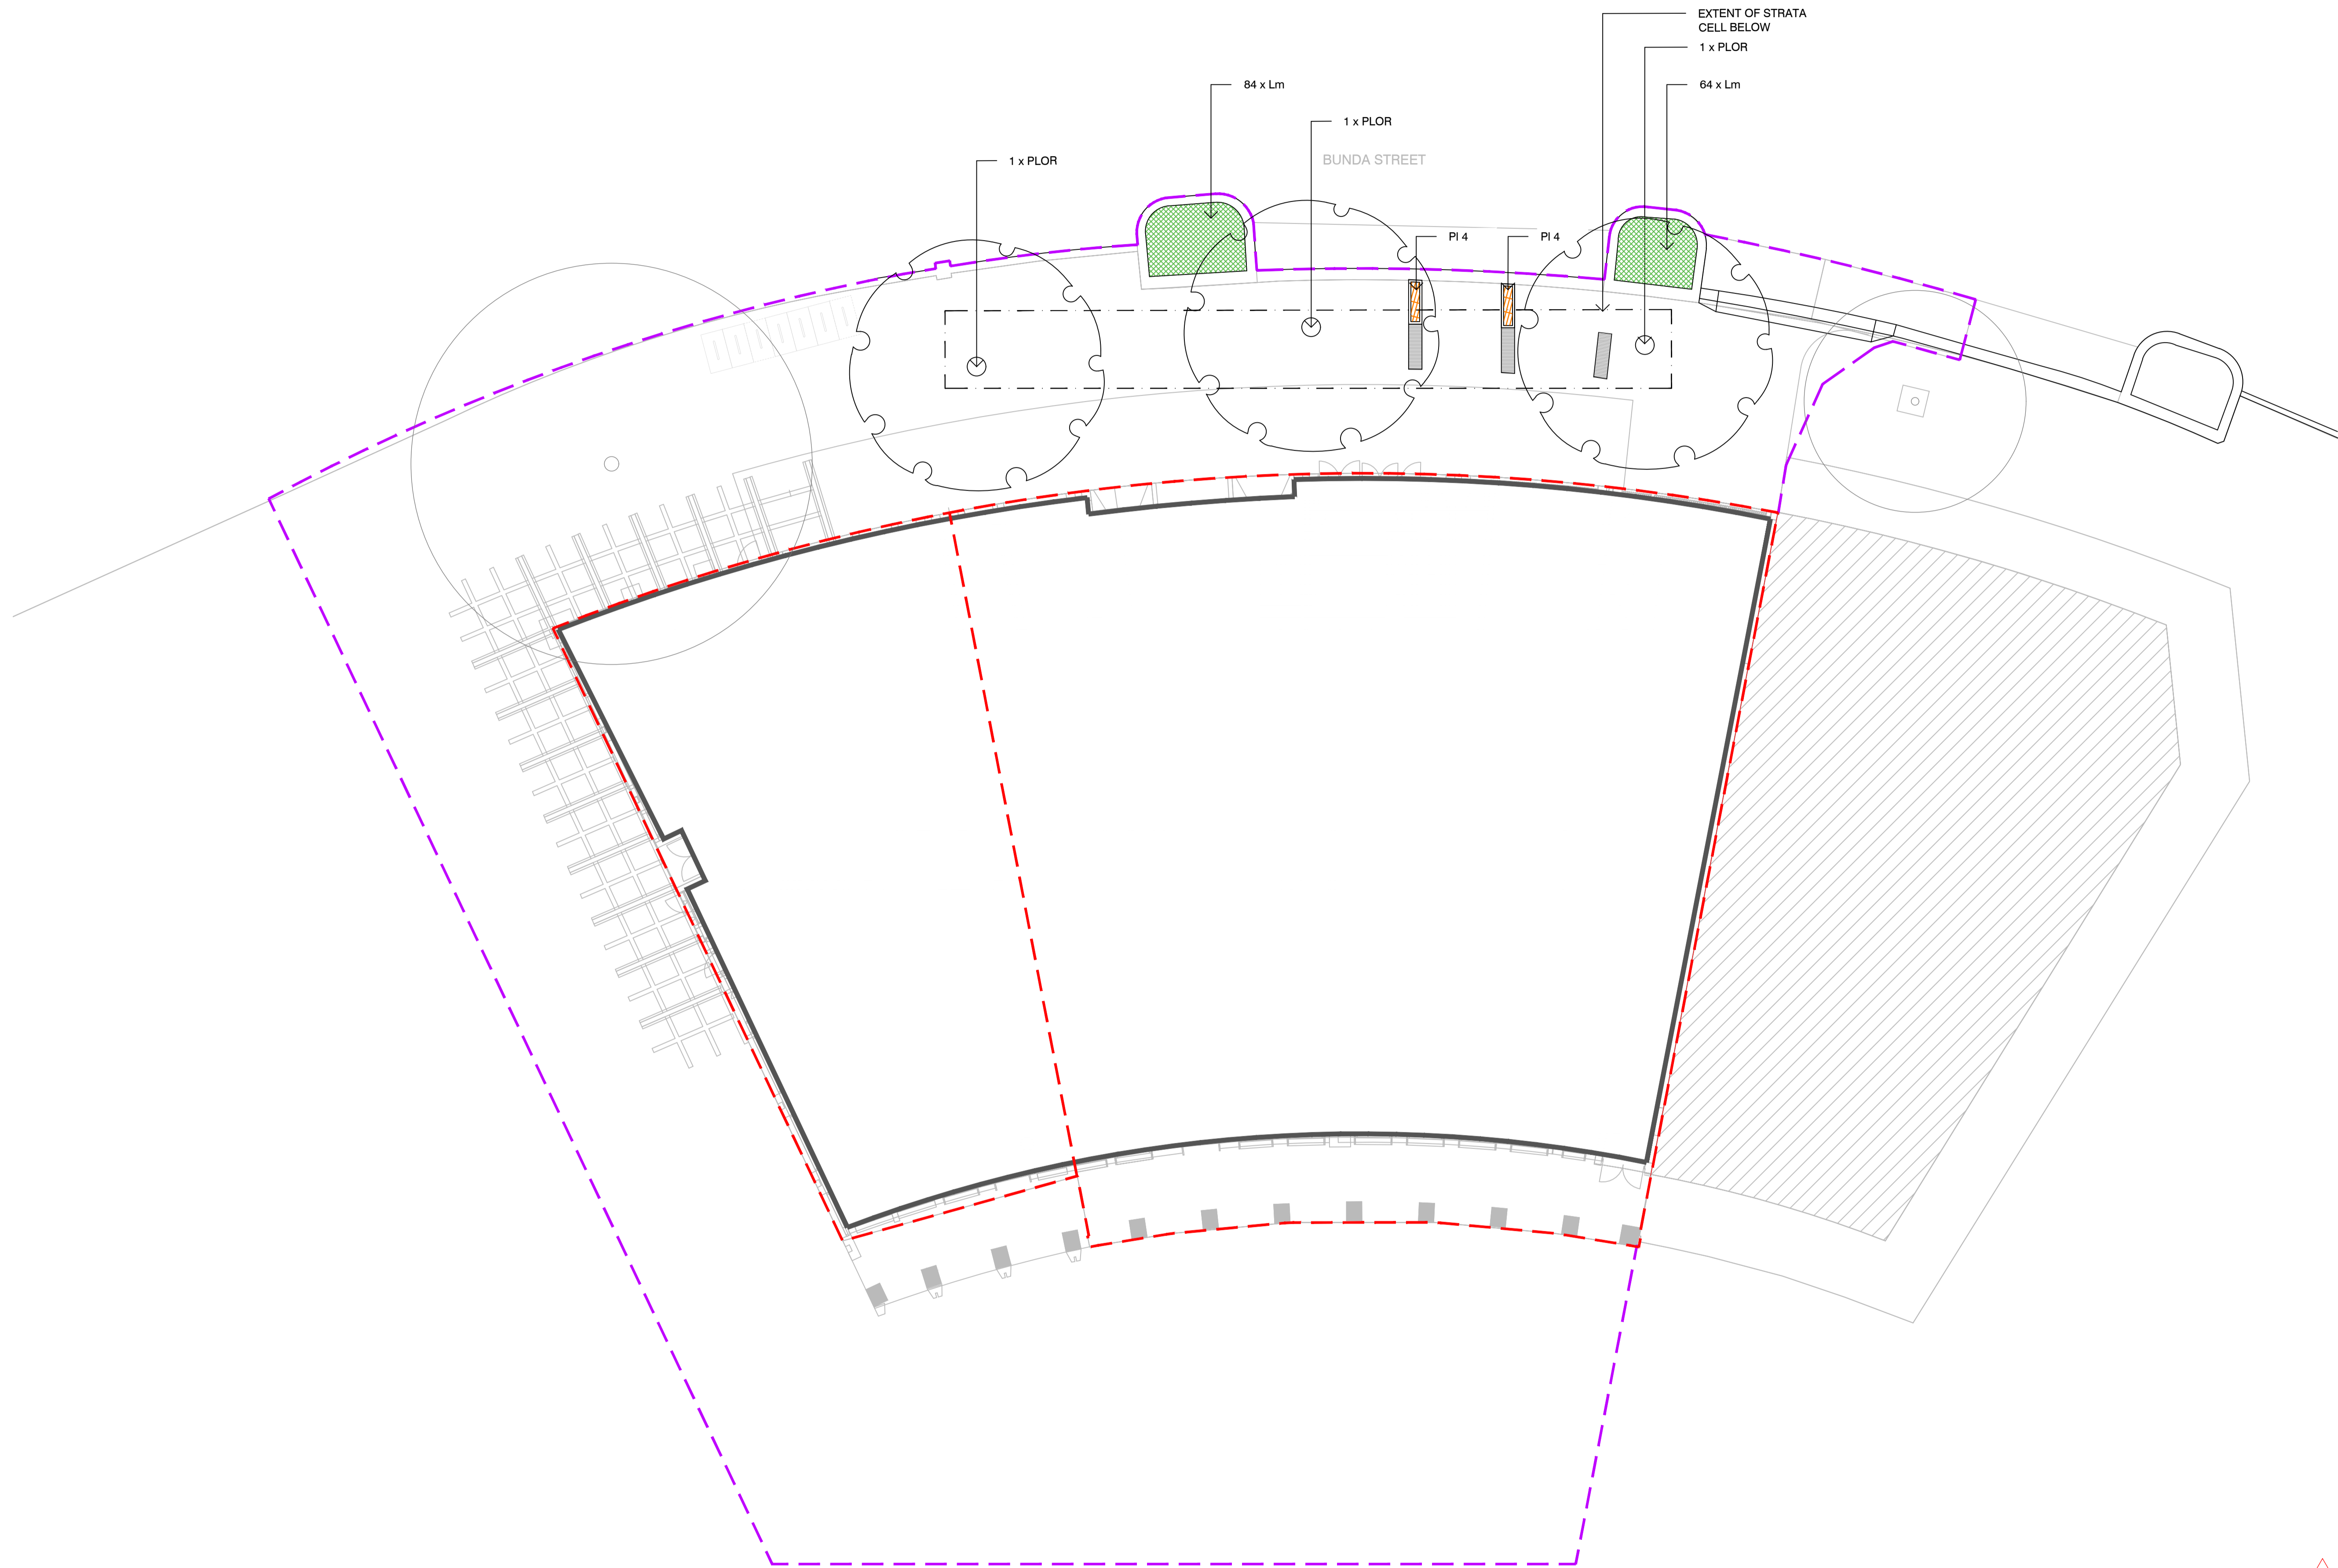

**NOTES**

THESE DRAWINGS ARE TO BE READ IN CONJUNCTION WITH ALL LANDSCAPE SCHEDULES AND TECHNICAL SPECIFICATION AND OTHER CONSULTANTS DRAWINGS. CHECK AND VERIFY ALL DIMENSIONS AND SITE CONDITIONS PRIOR TO THE COMMENCEMENT OF ANY WORK. DO NOT SCALE DRAWINGS - REFER TO FIGURED DIMENSIONS ONLY. INFORM OCULUS OF ANY DISCREPANCIES FOR CLARIFICATION BEFORE PROCEEDING. UNLESS NOTED OTHERWISE THIS DRAWING IS NOT FOR CONSTRUCTION.

© OCULUS 2017 All rights reserved




SERVICES SHOWN ON THIS DRAWING ARE APPROXIMATELY ONLY. THE EXACT LOCATION IS TO BE CONFIRMED ON SITE BY CONTRACTOR PRIOR TO COMMENCEMENT WORK.

**DEVELOPMENT APPLICATION AMENDMENT**

**SCHEDULE OF CHANGES:**

-  NEW CONTENT, INCLUDING NEW DRAWINGS, DESIGN ELEMENTS, MATERIALS, PLANT SPECIES
-  REVISED LAYOUT TO SUIT ARCHITECTURAL CHANGES
-  REVISED CONTENT, INCLUDING MATERIALS + PLANTING SPECIFICATION
-  REMOVED CONTENT

**KEY PLAN**

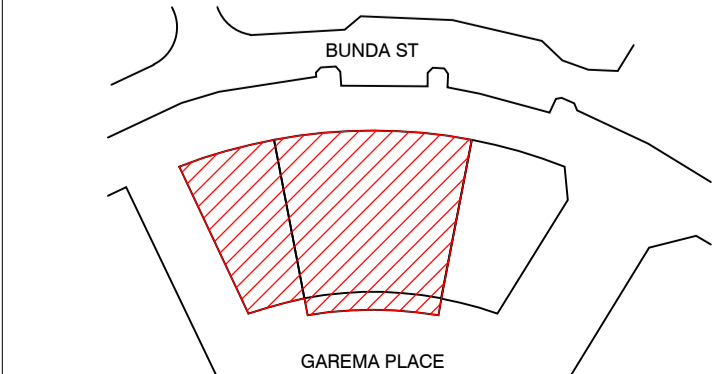

ISSUE	DATE	AMENDMENT	DRN	APRVD
01	31.08.23	DEVELOPMENT APPLICATION	RH	JET
02	06.09.23	DEVELOPMENT APPLICATION	JET	PM

**OCULUS**

Pavilion Studios, Kendall Lane, Canberra, ACT, 2601  
 p 03 9002 2411 australia@oculus.info  
**Canberra - Ngunnawal and Ngambri Country**  
 Melbourne - Wurundjuri Woi Wurung Country  
 Sydney - Gadigal Country


PROJECT  
**GAREMA HOTEL**  
**BLOCK 5 SECTION 47 CITY**

CLIENT  
**TP DYNAMICS**  
 LEVEL 3, 56/11 THYNNIE ST, BRUCE ACT 2617

ARCHITECT  
**FENDER KATSAIDIS**  
 2 RIVERSIDE QUAY, SOUTH BANK, VIC 3006

STATUS  
**DEVELOPMENT APPLICATION**  
 FOR INFORMATION

DRAWING SCALE  
 SCALE 1:150 @ A1  
 1.5 0 1.5 3 7.5m

NORTH POINT  


DRAWING  
**PLANTING PLAN**  
**GROUND FLOOR**

PROJECT N°  
**C-2305**  
 PACKAGE N°  
**L501**

SHEET SIZE  
**A1**  
 ISSUE  
**02**