



LEGEND

- BOUNDARIES**
- — — — SITE BOUNDARY
- PROPOSED SURFACES - PERMEABLE**
- DRYLAND GRASS To TCCS Standards

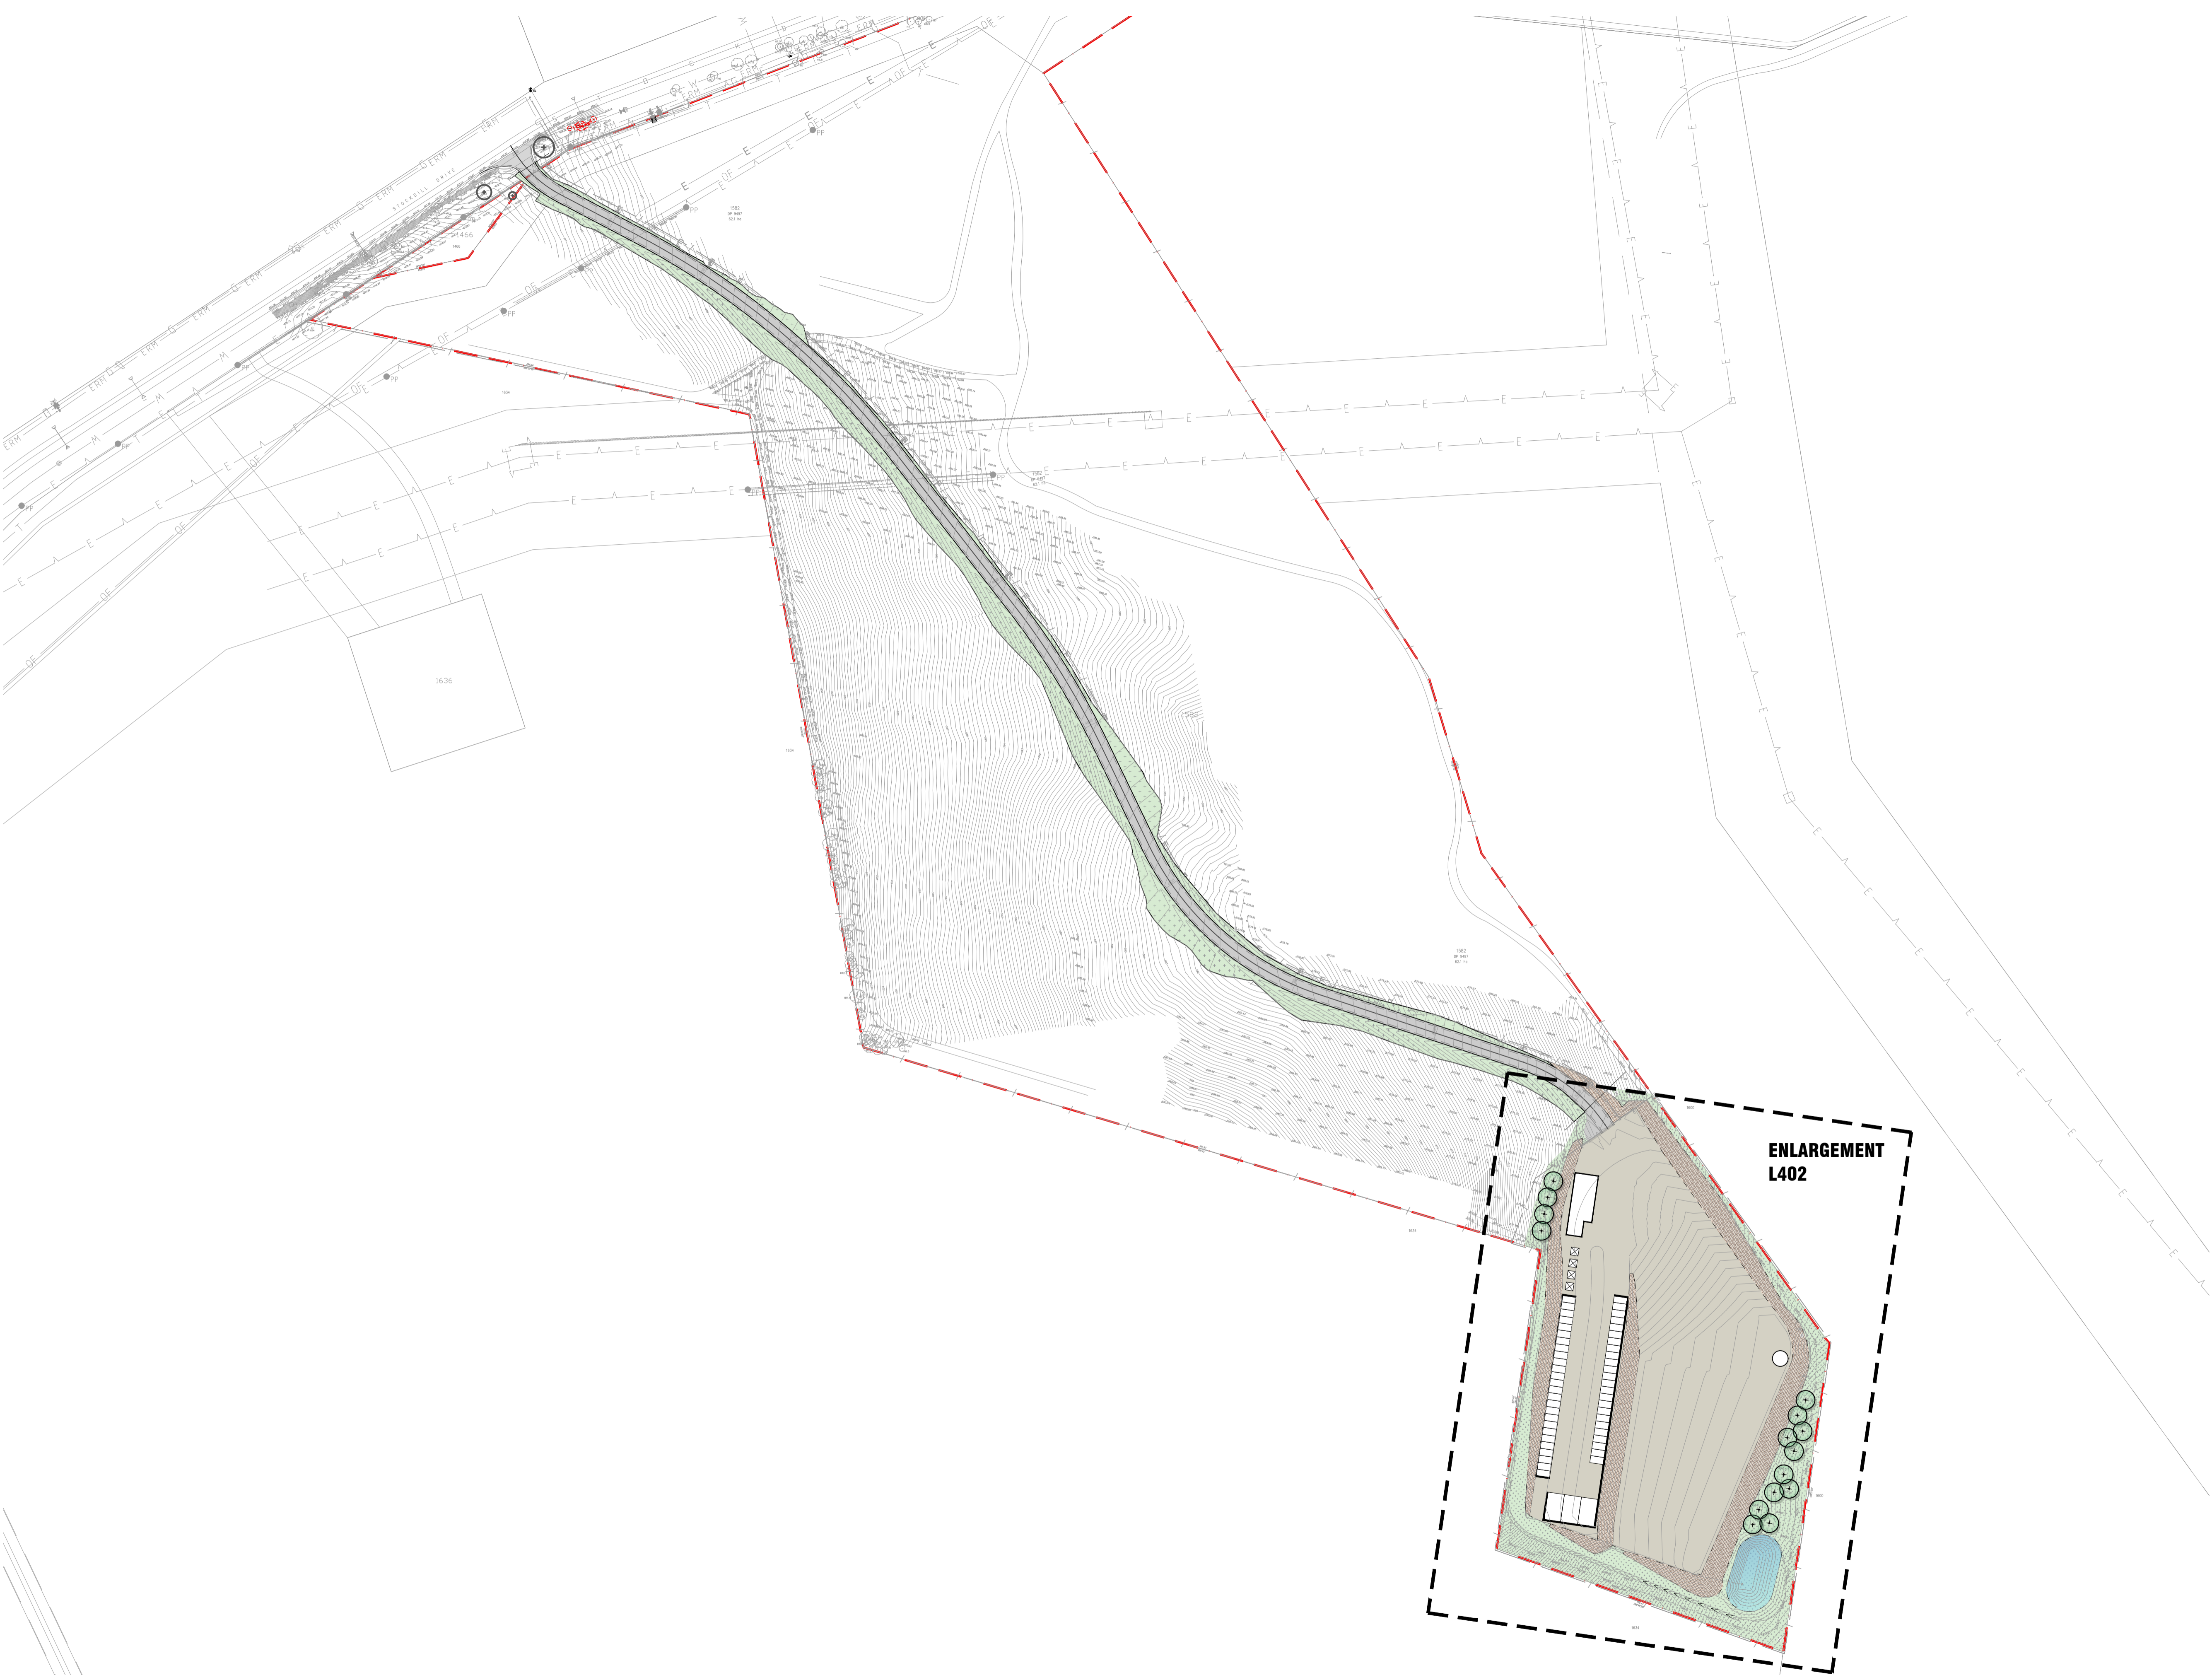

KEY PLAN

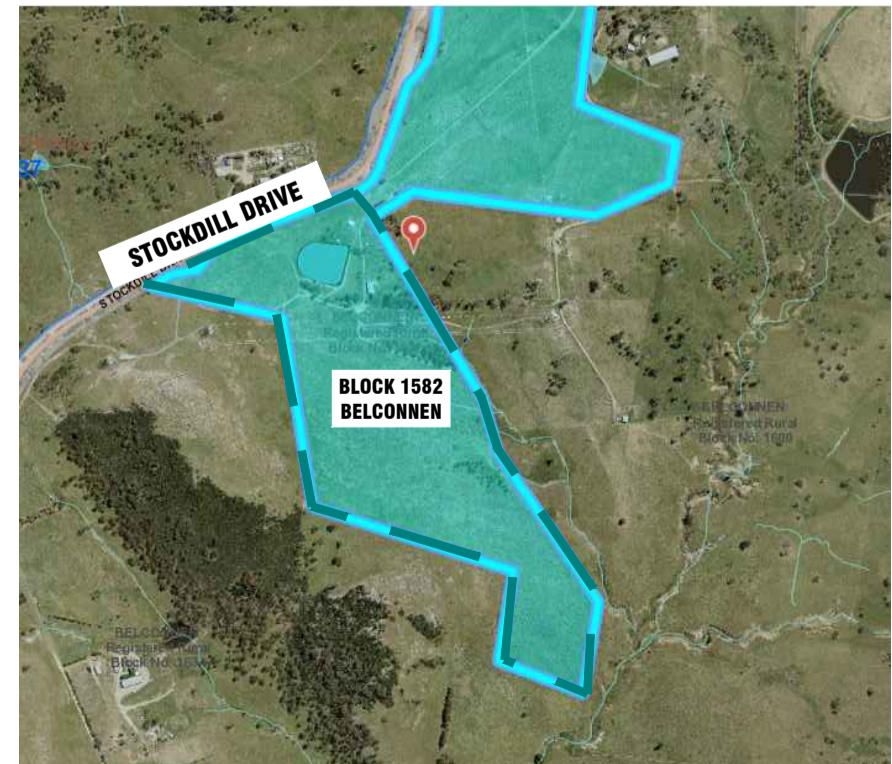

SCALE
1:2000 @A1

Notes: Copyright and property of Place Logic Pty Ltd - may be used only for the stated project and issue status, and in accordance with terms of engagement for which it was commissioned. To be read in conjunction with all relevant contracts, specifications, reports, drawings and development approval conditions - obtain any outstanding statutory approvals prior to commencement of works. Use figured dimensions - do not scale from drawings. Dimensions are in metres unless noted otherwise.

| REV | DESCRIPTION | DATE | DWN | CHK |
|-----|--------------|----------|-----|-----|
| A | FOR APPROVAL | 08.04.22 | MD | SK |

CLIENT
Ginninderry
ENGINEER
calibre

CONSULTANT
Place Logic
Urban Design |
Landscape Architecture
www.placelogic.com.au |
ABN 25 619 179 743

LANDSCAPE PLAN (1 of 2)

PROJECT
21-321 Canberra Sand & Gravel
Block 1582 Belconnen, ACT
ISSUE
DEVELOPMENT APPLICATION

REV.
A

L401