


IRRIGATION SCHEDULE

LEGEND	IRRIGATION ZONE	SPECIFICATIONS
ZONE 1	GARDEN BEDS	19mm Drip Tube 2 LPH at 300mm Spacing in Garden Beds
ZONE 2	GARDEN BEDS	19mm Drip Tube 2 LPH at 300mm Spacing in Garden Beds
ZONE 3	GARDEN BEDS	19mm Drip Tube 2 LPH at 300mm Spacing in Garden Beds
ZONE 4	GARDEN BEDS	19mm Drip Tube 2 LPH at 300mm Spacing in Garden Beds

* Irrigation controller and solenoid valve locations to be confirmed on site.
Solenoids valve box to be located subtly within garden out of plain site.

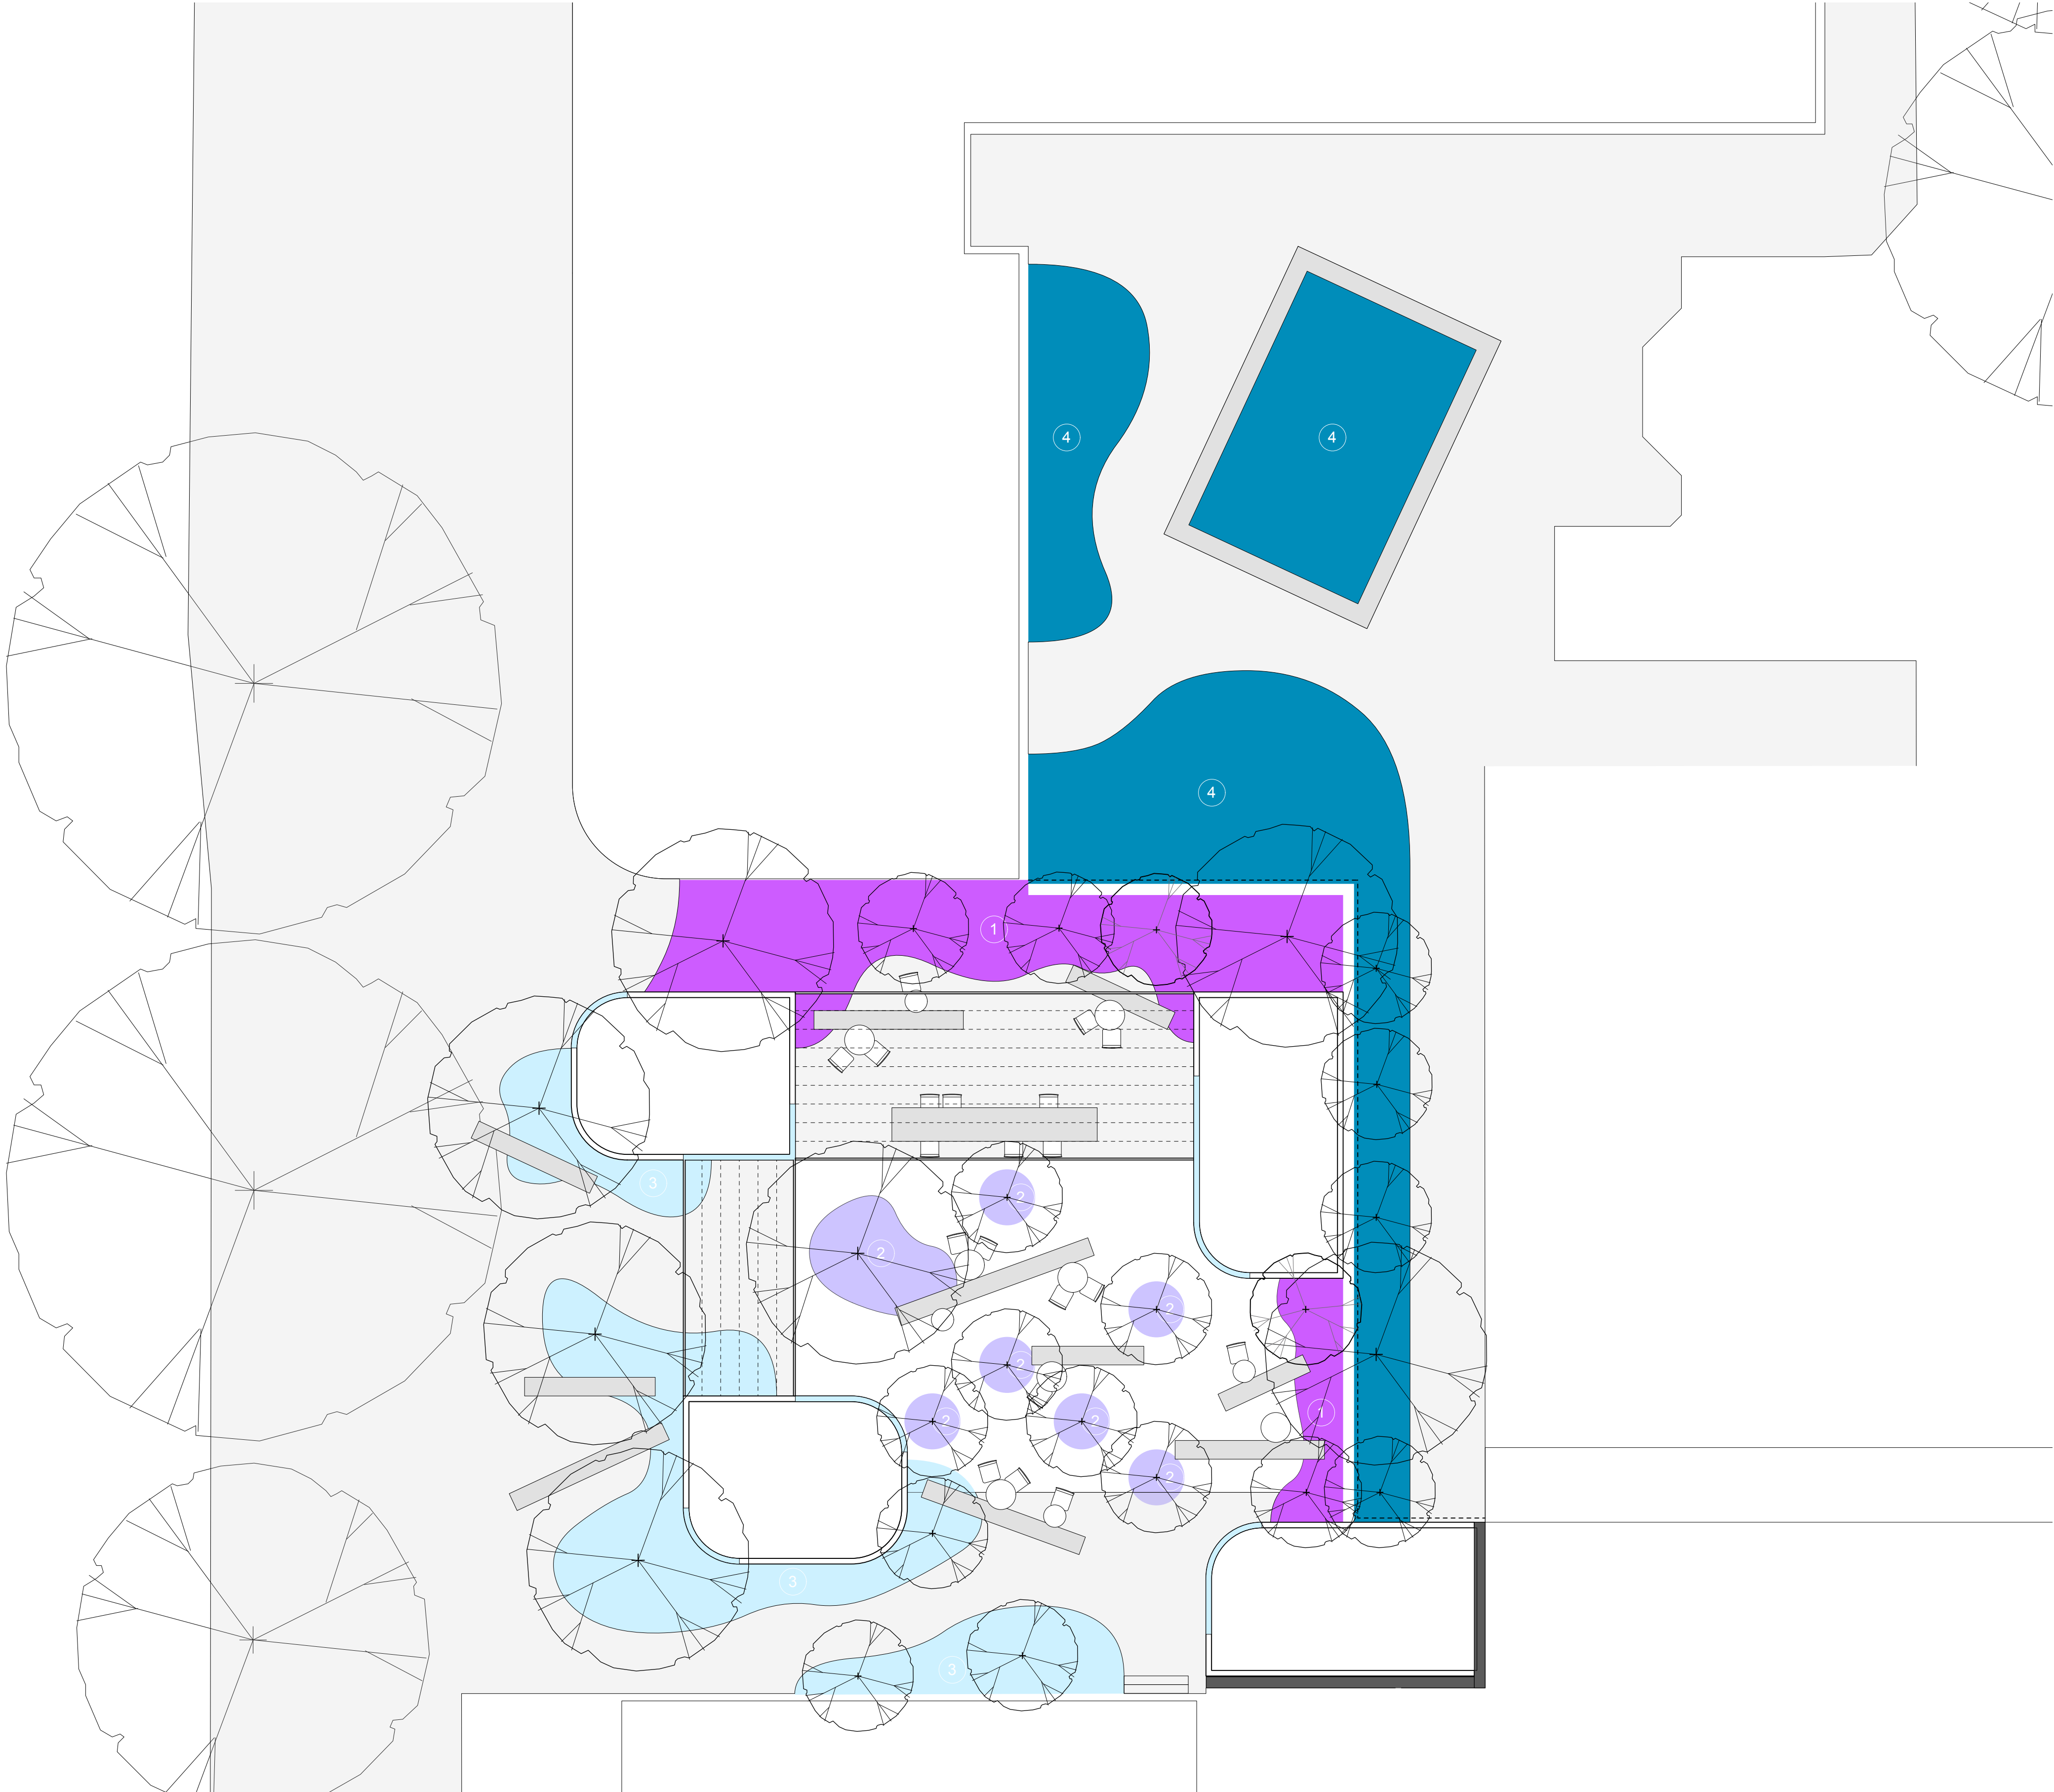

Landscape Plan
Scale: 1:100

