
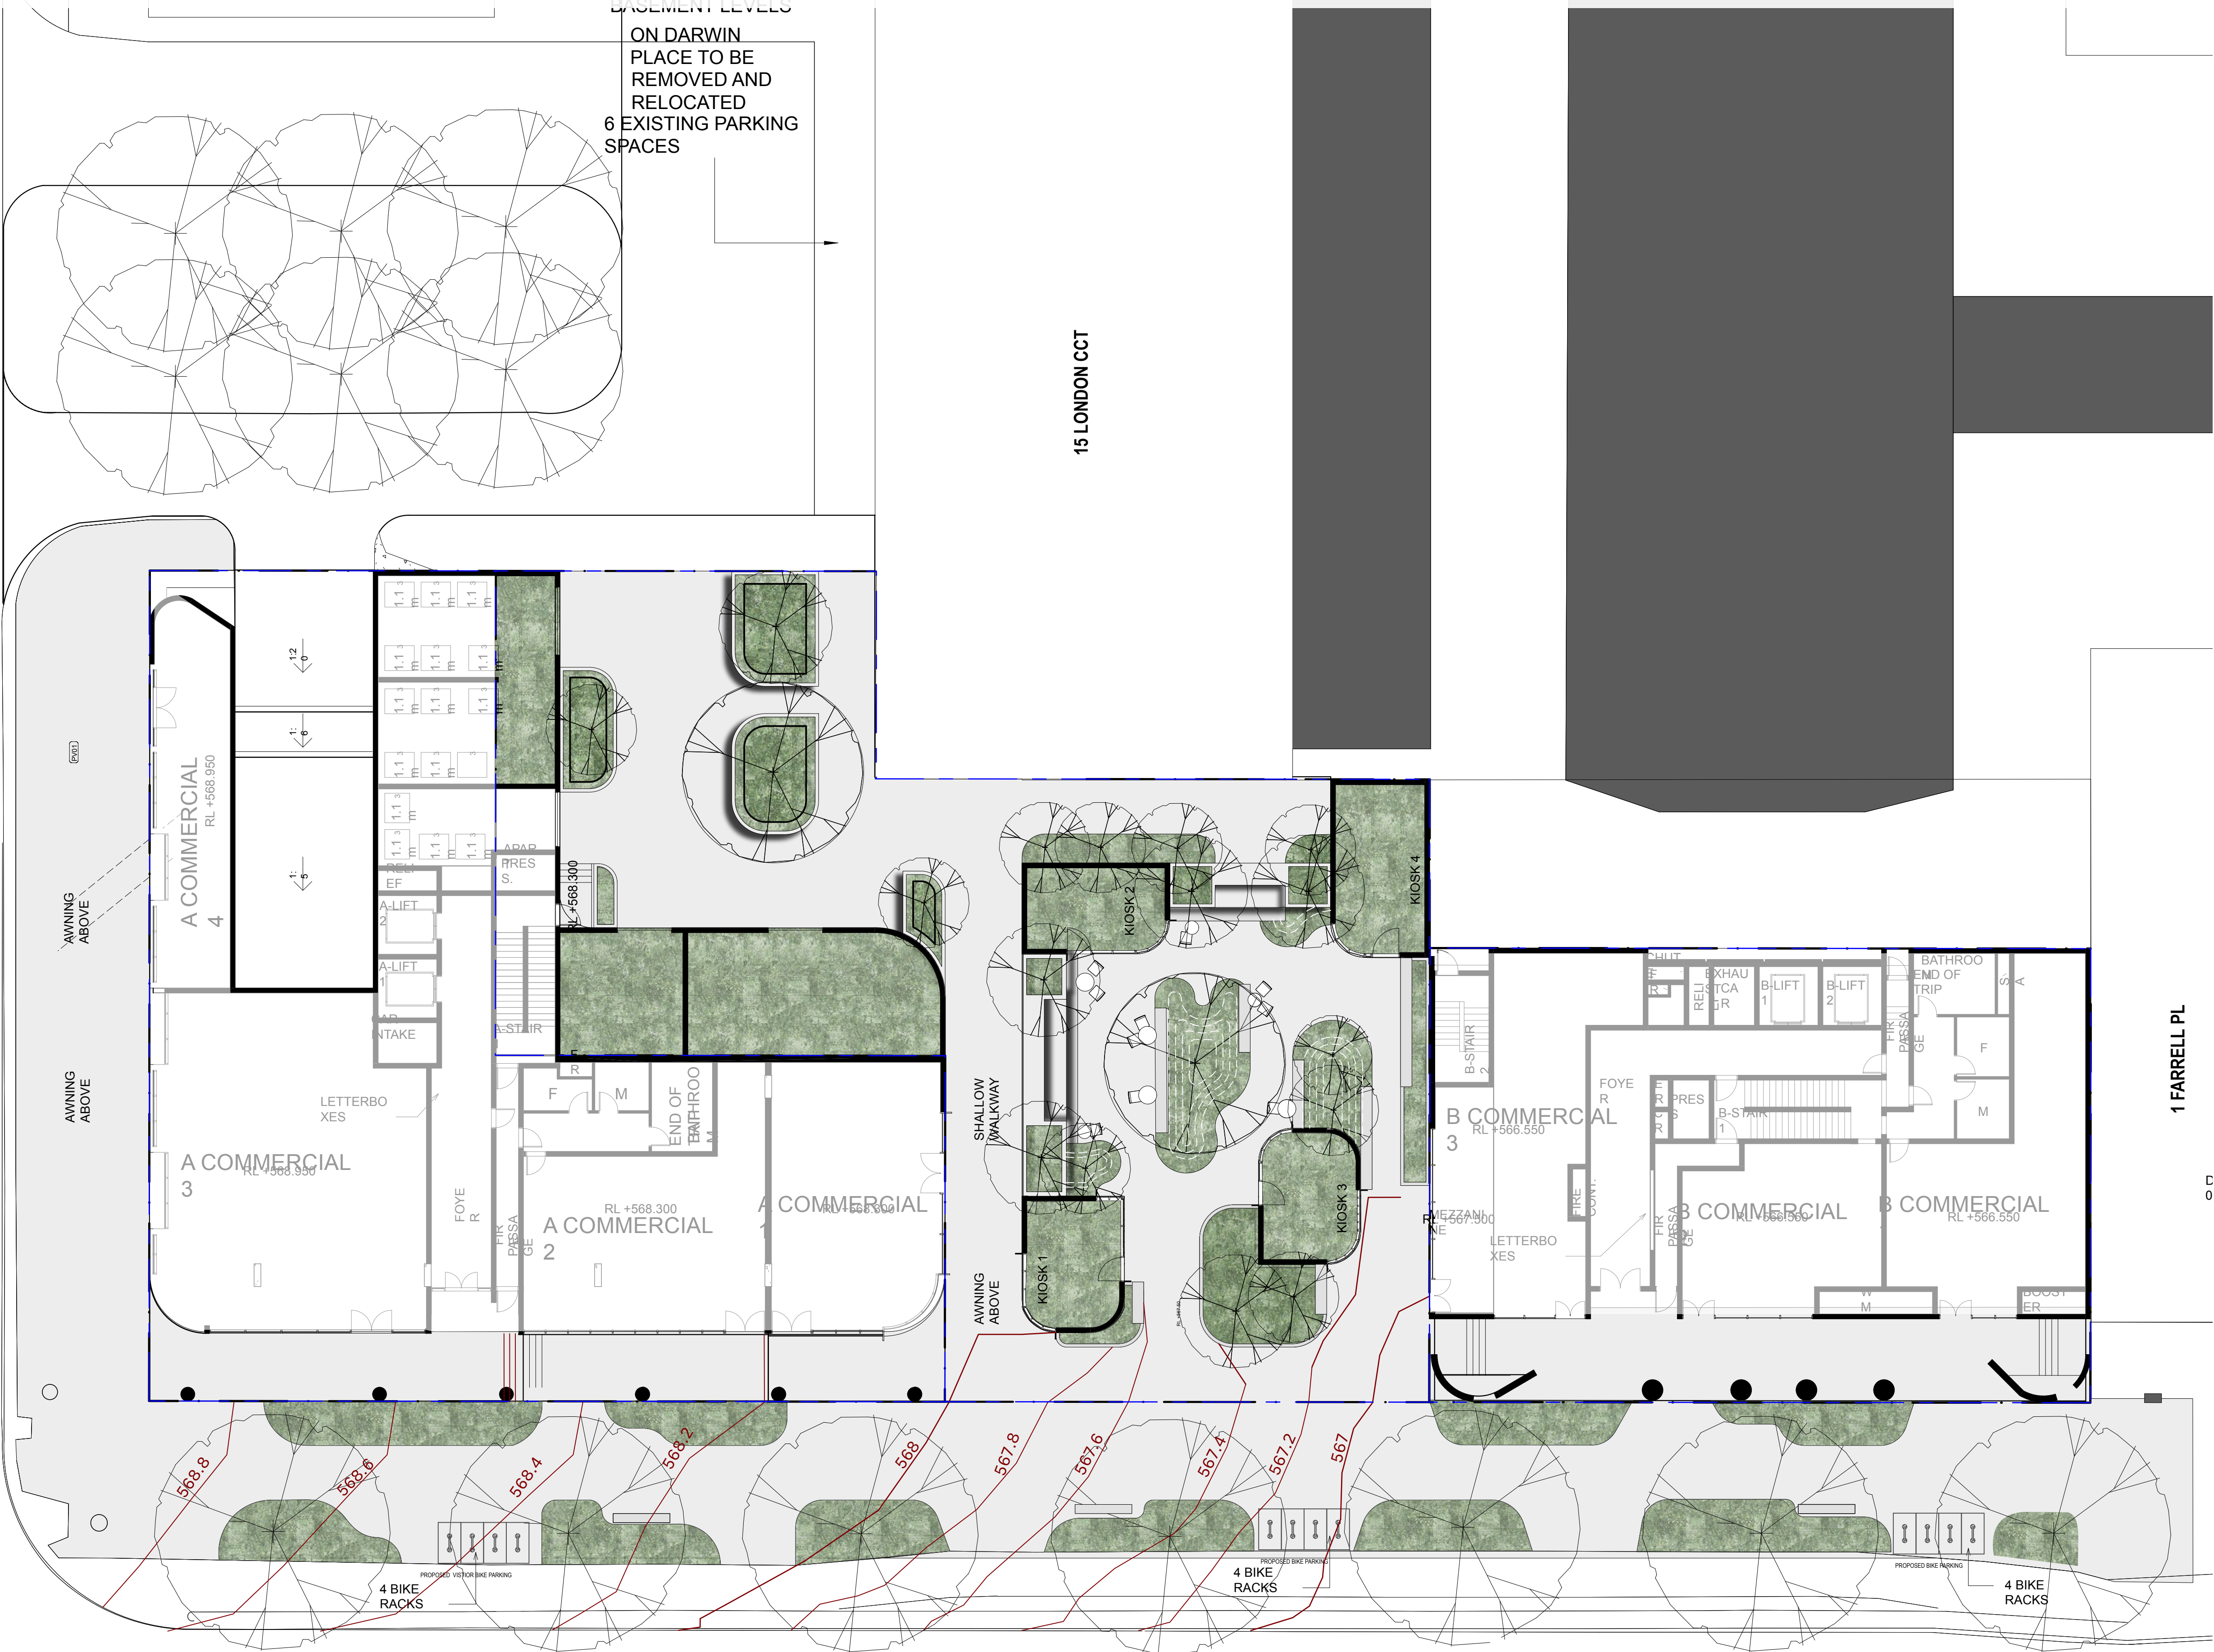


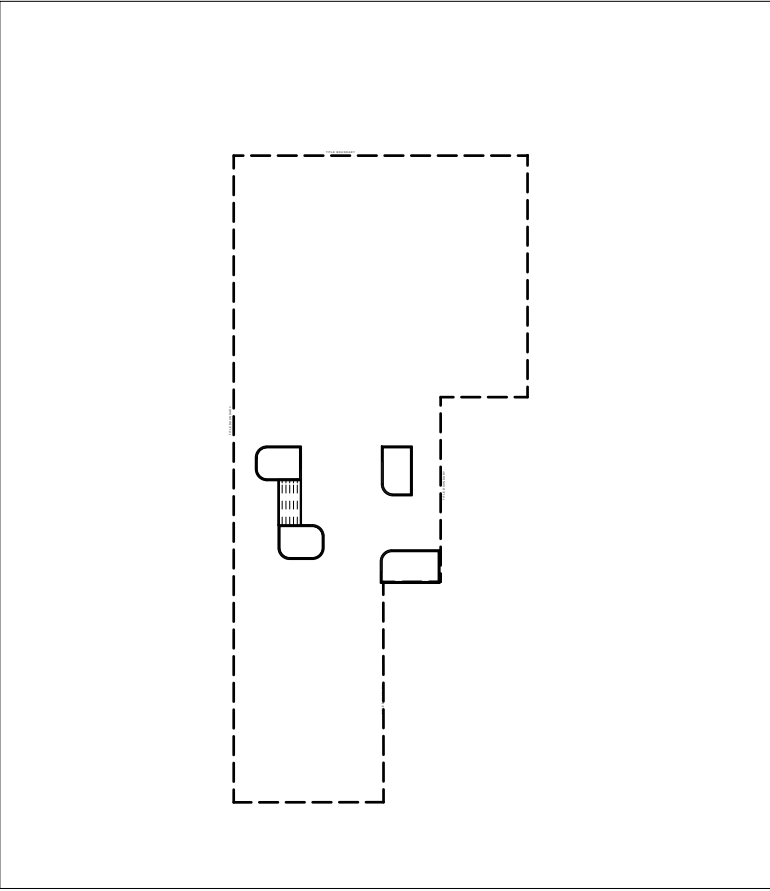

1 Proposed Contour Plan - Ground Level
Scale: 1:150