
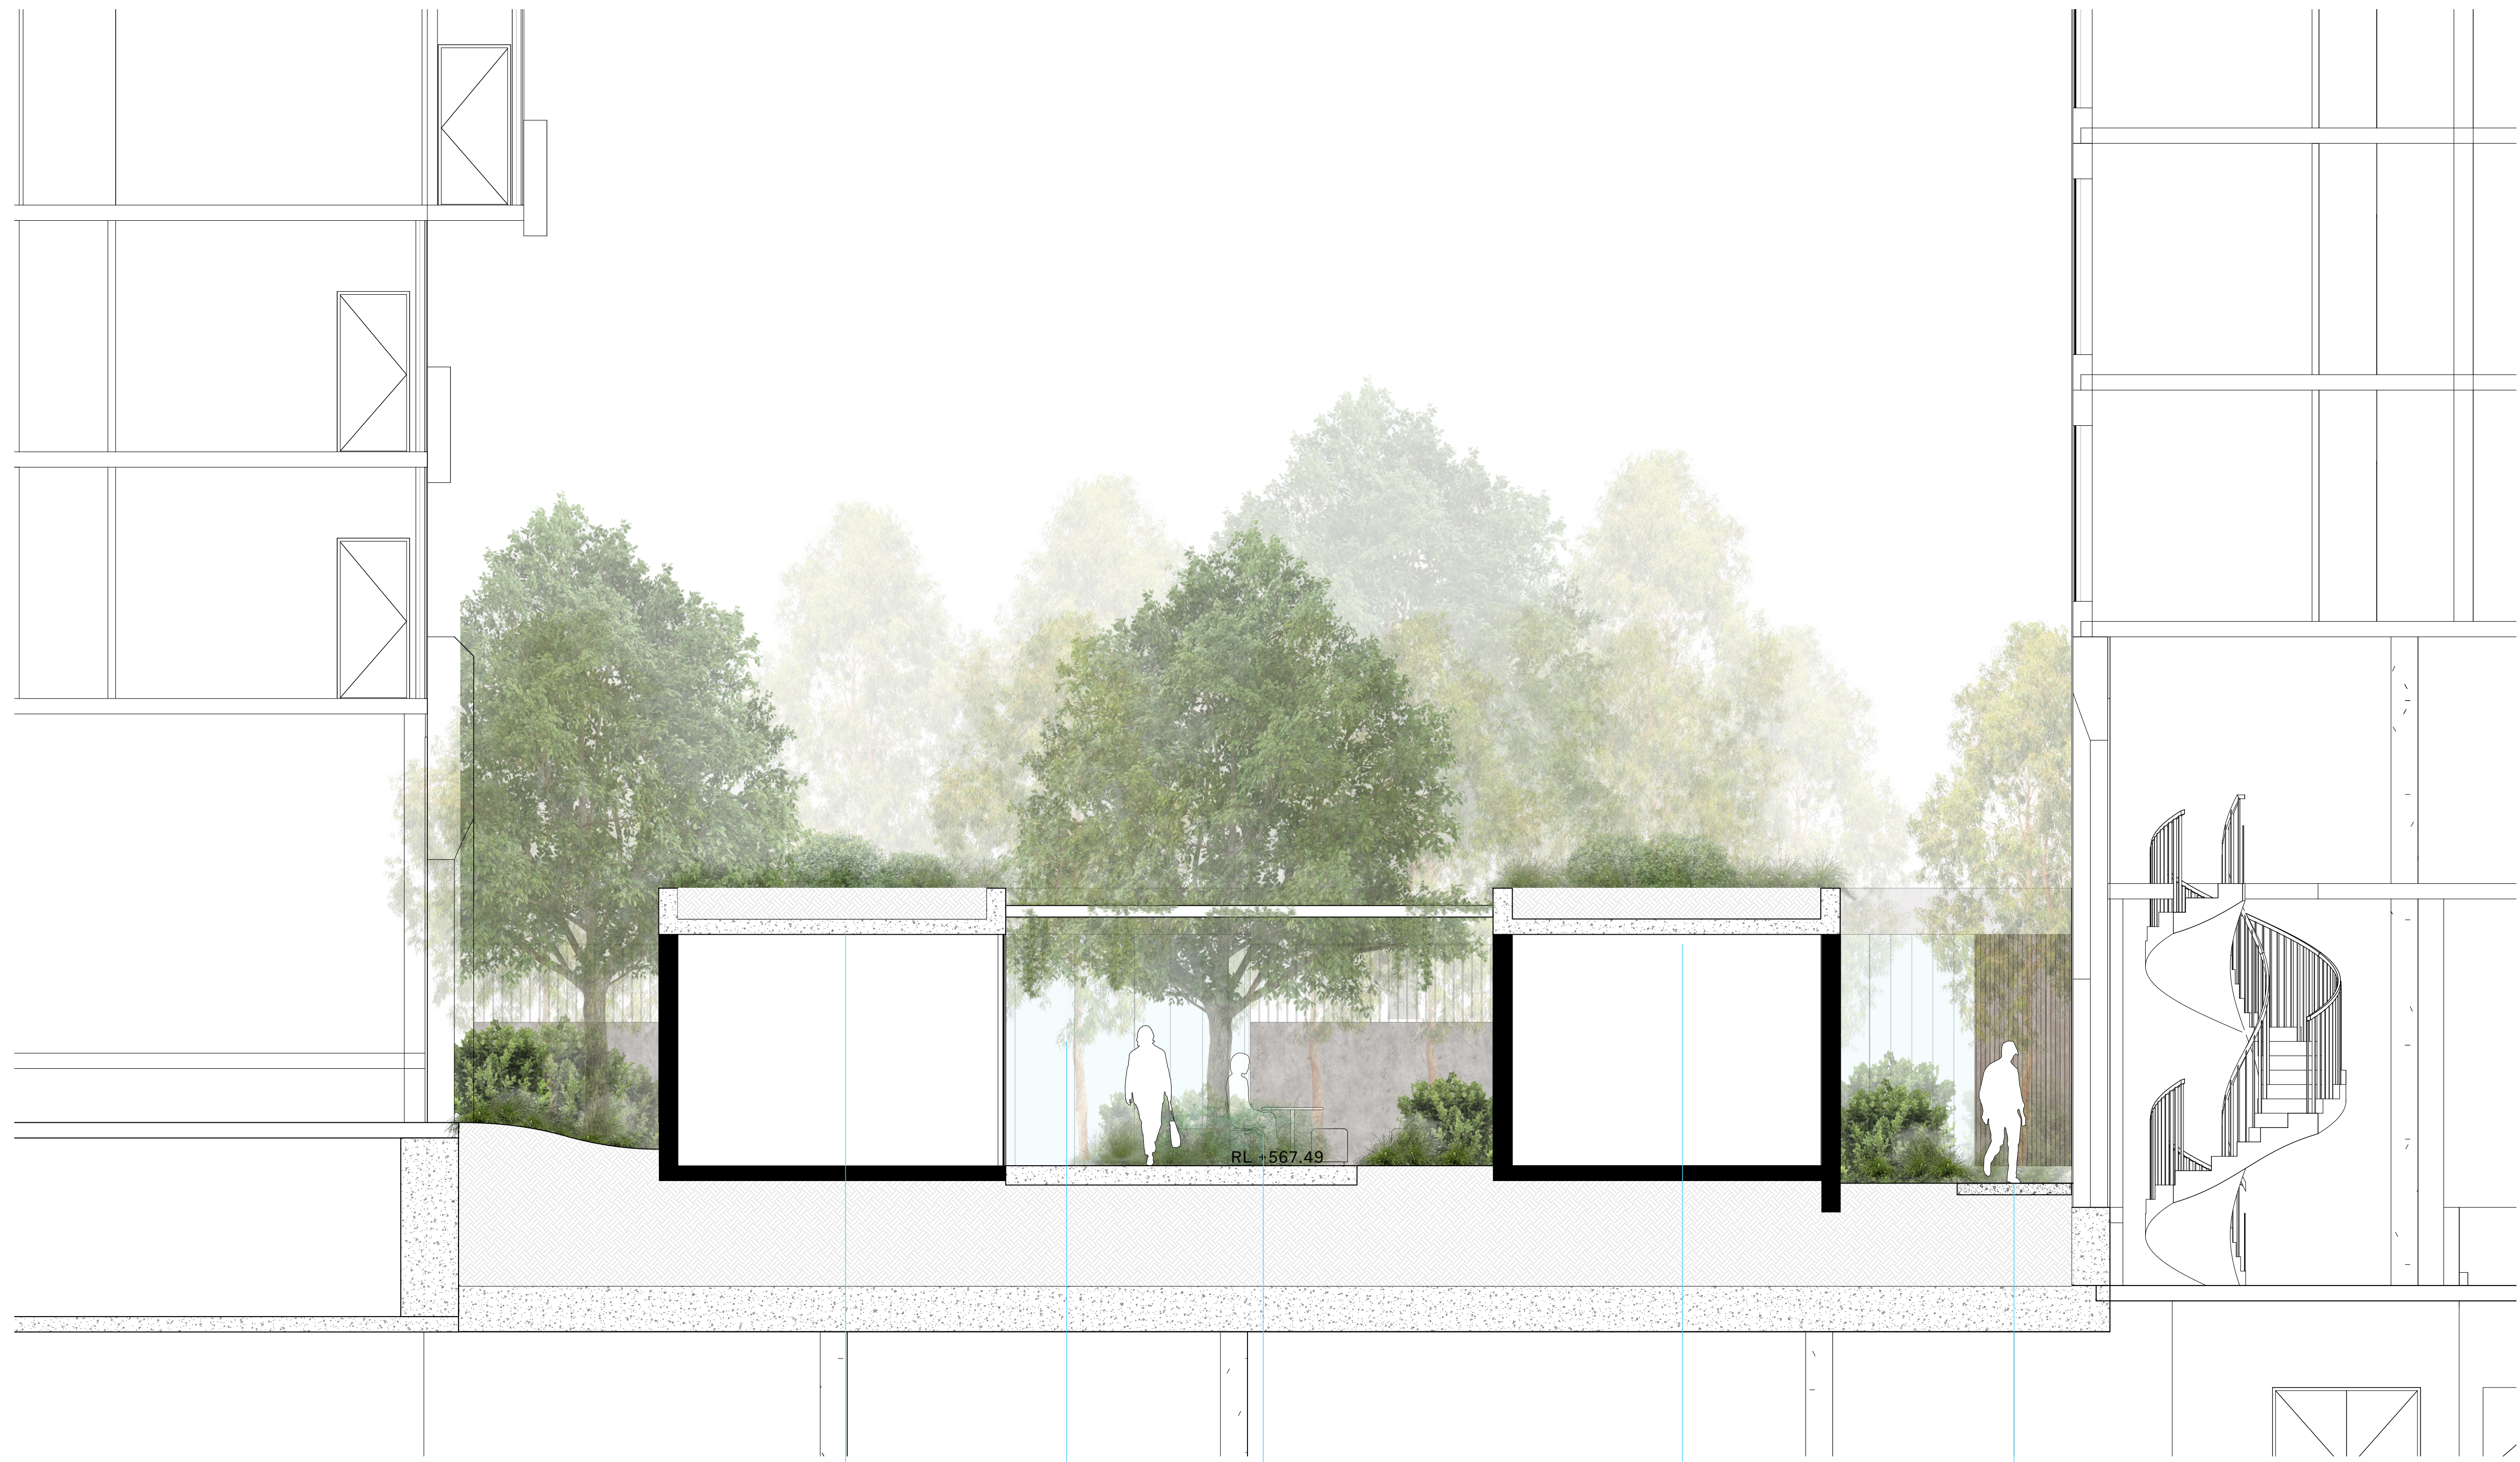


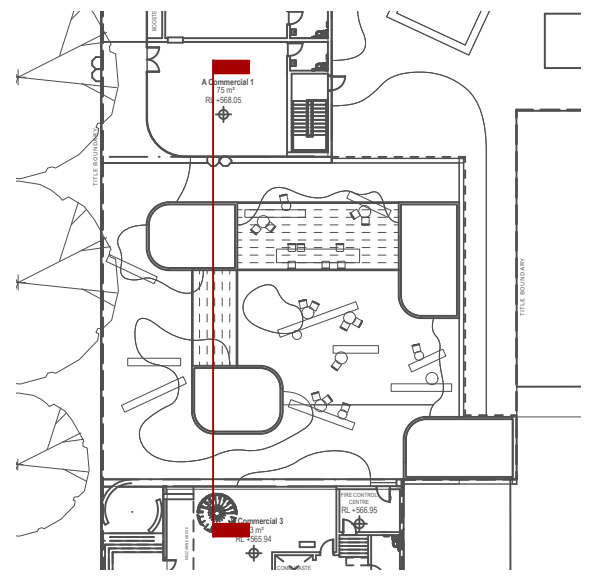

Section Elevation BB
Scale: 1:50

Kiosk with green roof

Paved surface

Furniture invites visitors
to occupy and activate
the space

Kiosk with green roof

Secondary access
path