


SOIL VOLUME

- PLANTER ABOVE SLAB
- NATURAL GROUND (Permeable Surface)

Total Fill = 198.65 m3
Estimated Load = 238.38 tonne
(Based on calculation of 1.2 tonne saturated/ m3)
* Green roofs are yet to be engineered. Stated soil volumes are an estimate and are subject to change based on engineers recommendations

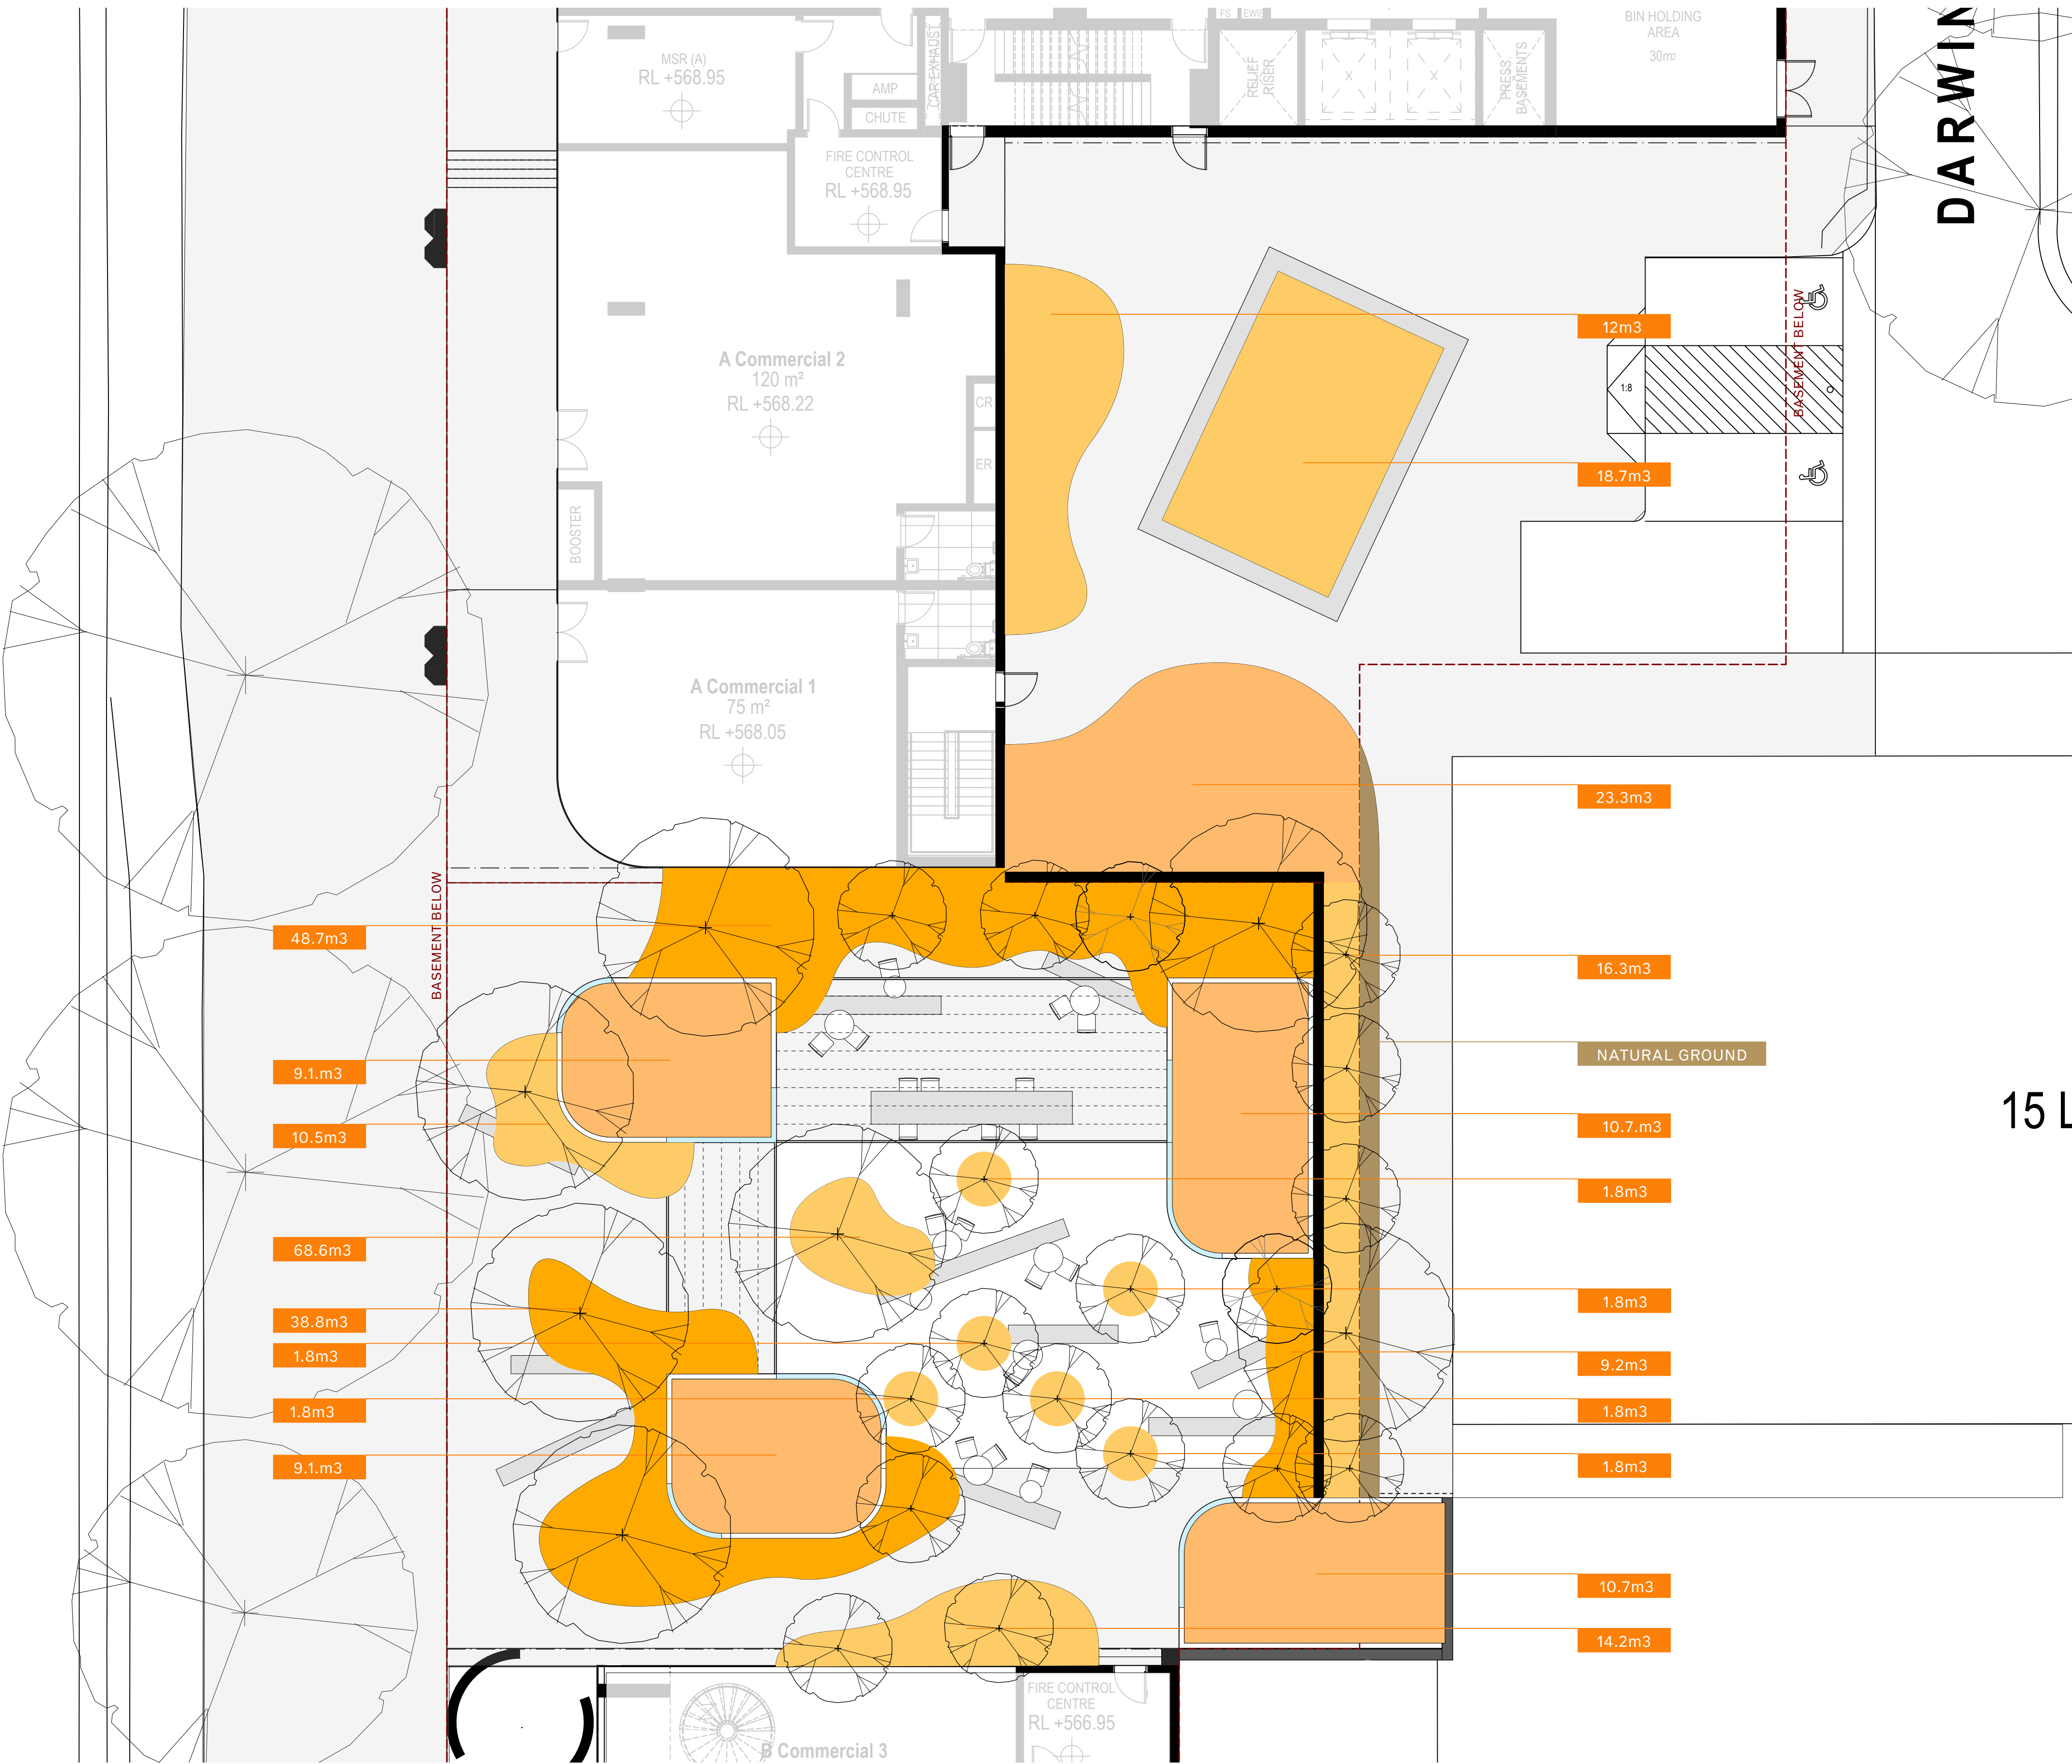

Landscape Plan
Scale: 1:100

