


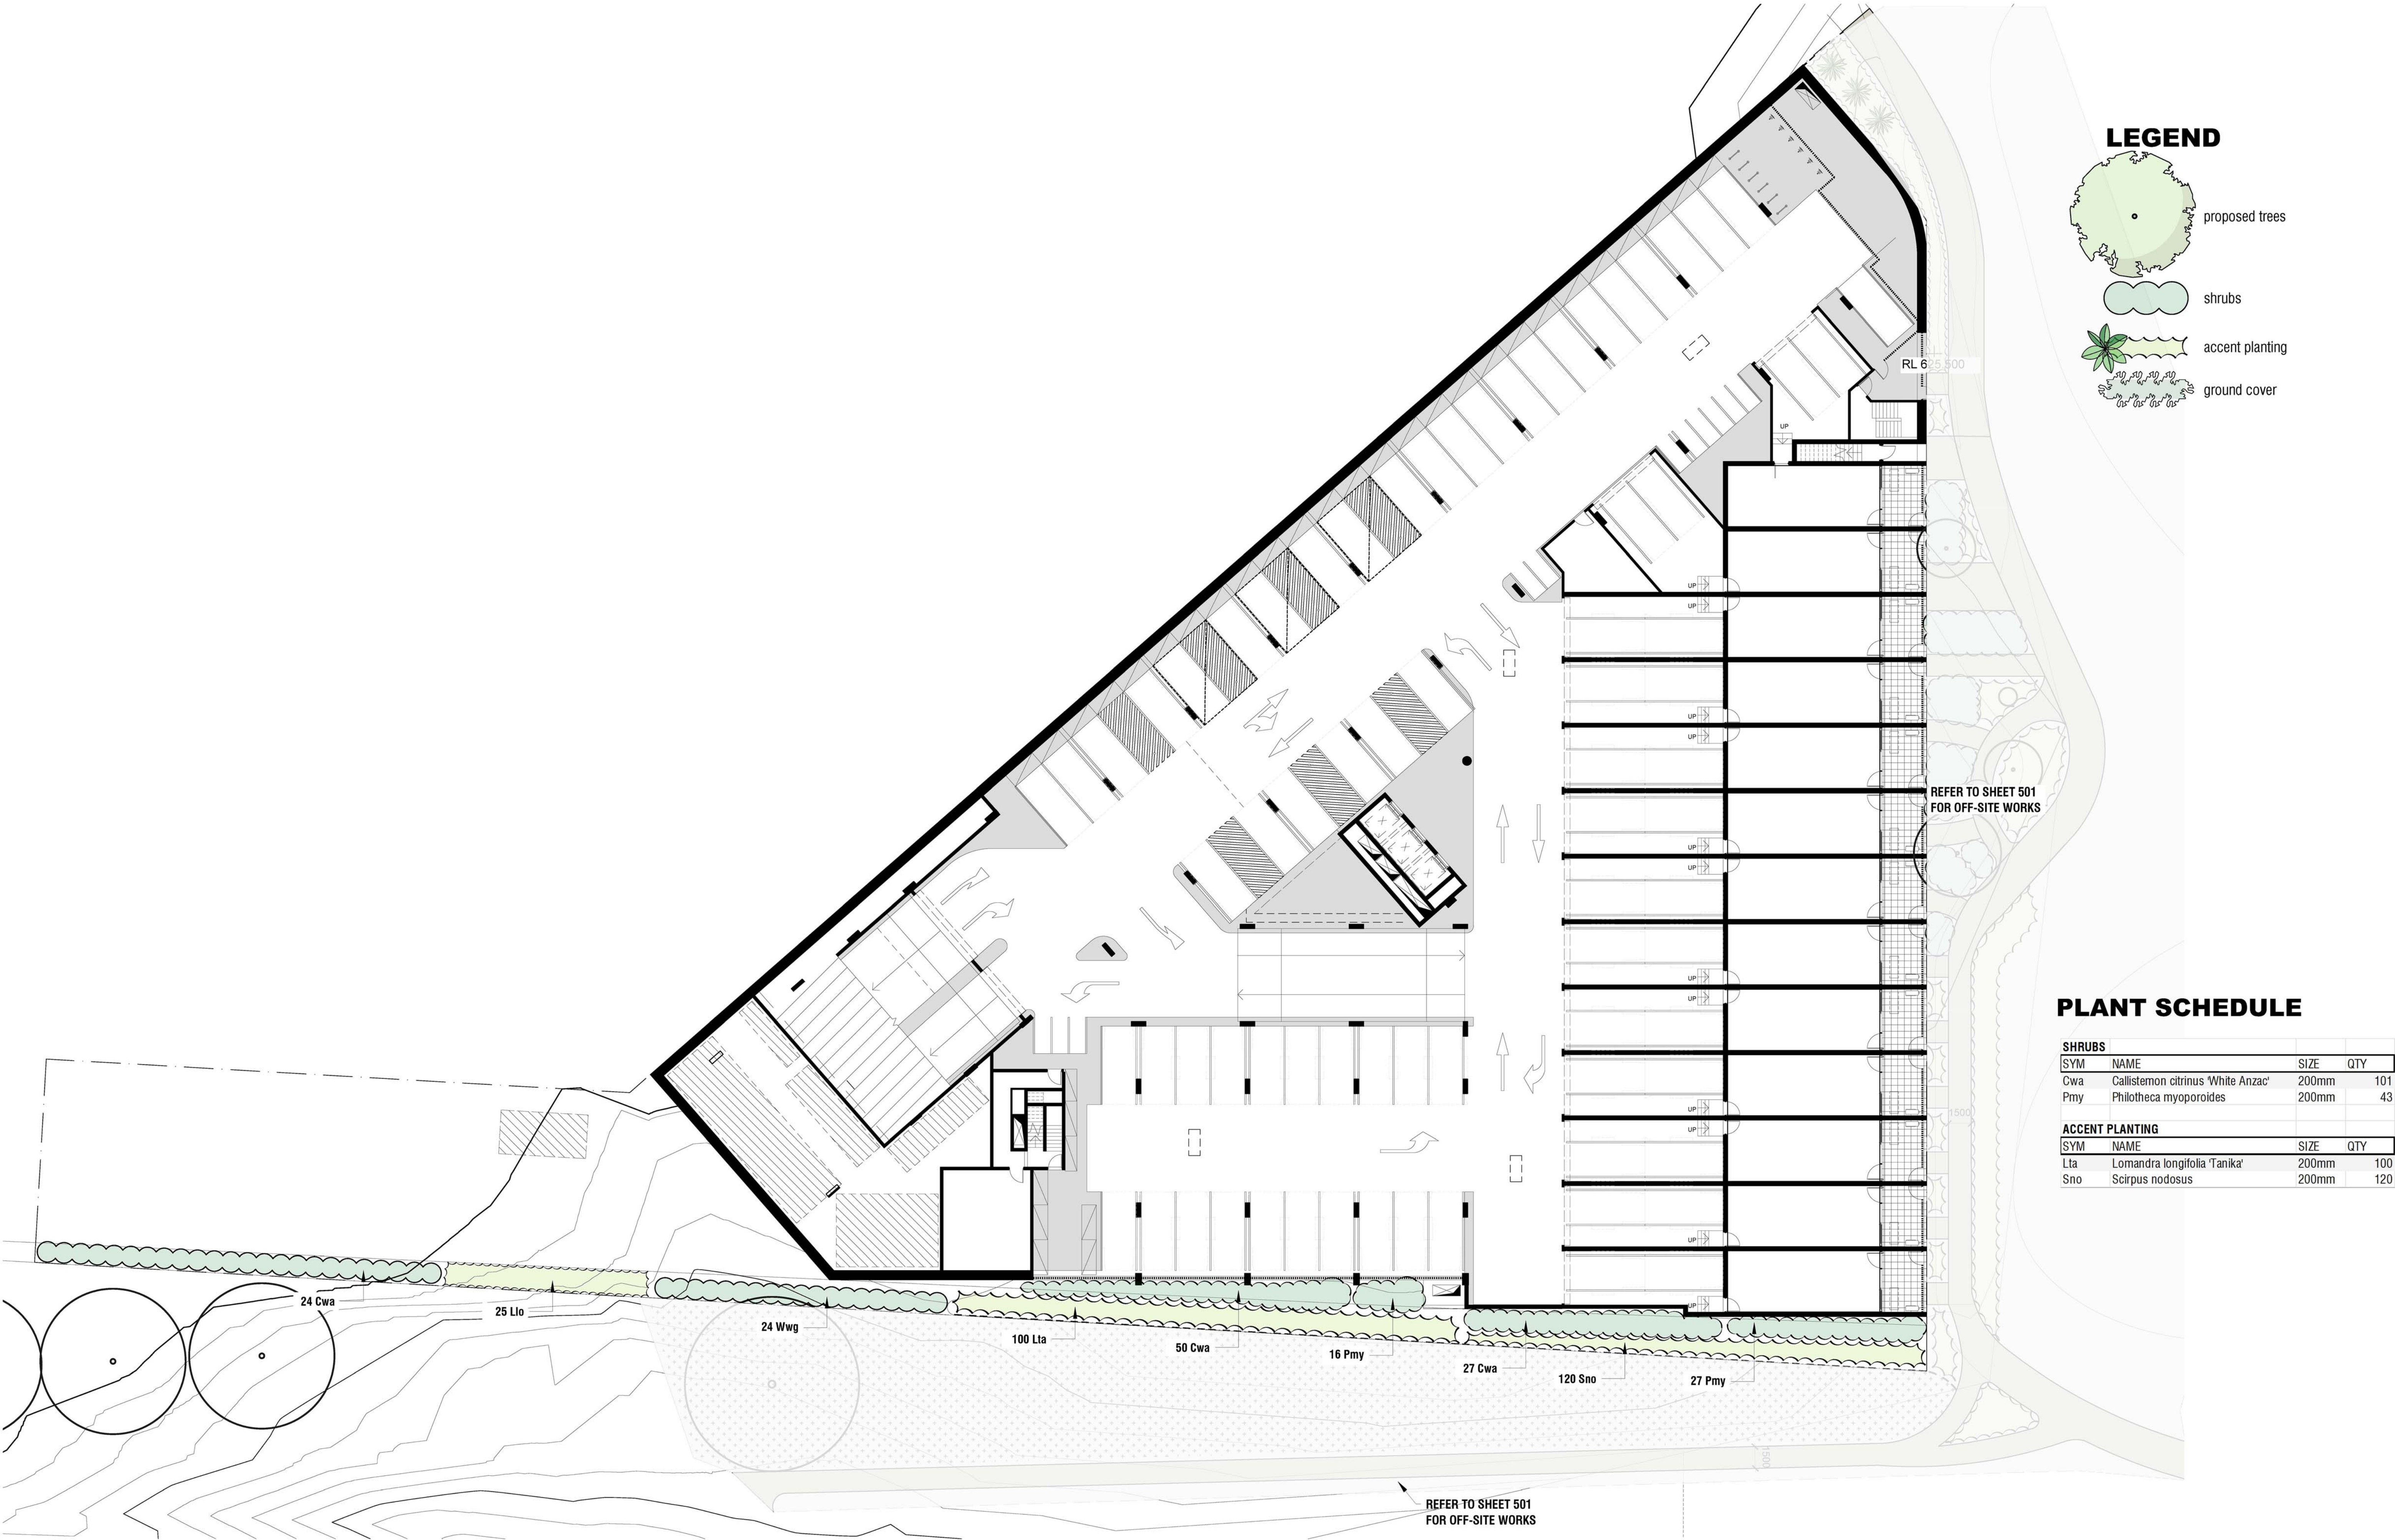

LEGEND

- proposed trees
- shrubs
- accent planting
- ground cover

PLANT SCHEDULE

SHRUBS			
SYM	NAME	SIZE	QTY
Cwa	Callistemon citrinus 'White Anzac'	200mm	101
Pmy	Philotheca myoporoides	200mm	43
ACCENT PLANTING			
SYM	NAME	SIZE	QTY
Lta	Lomandra longifolia 'Tanika'	200mm	100
Sno	Scirpus nodosus	200mm	120

REV.	DESCRIPTION	DRAWN	APPROVED	DATE
A	FOR REVIEW	DF	NH	31MAY22
B	FOR APPROVAL	DF	NH	17AUG22
C	FOR APPROVAL	DF	NH	06SEP22
D	FOR APPROVAL	DF	NH	06SEP22
E	FOR APPROVAL	DF	NH	27SEP22
F	FOR APPROVAL	HJ	NH	03NOV22
-	-	-	-	-
-	-	-	-	-
-	-	-	-	-

HARRIS HOBBS

LANDSCAPES

Landscape Architect

16 ROBE STREET
DEAKIN ACT 2600
p +61 2 9273 4661
e hhl@hhl.com.au
w www.hhl.com.au

012345

101520m

SCALE @ A1

1:200

DATE

NOV 2022

CLIENT

JEGA

PROJECT

9 132 CASEY, ACT

DRAWING TITLE

LOWER GROUND FLOOR LANDSCAPE PLAN

STATUS

FOR APPROVAL

JOB

22094

REV

F

DWG

301