


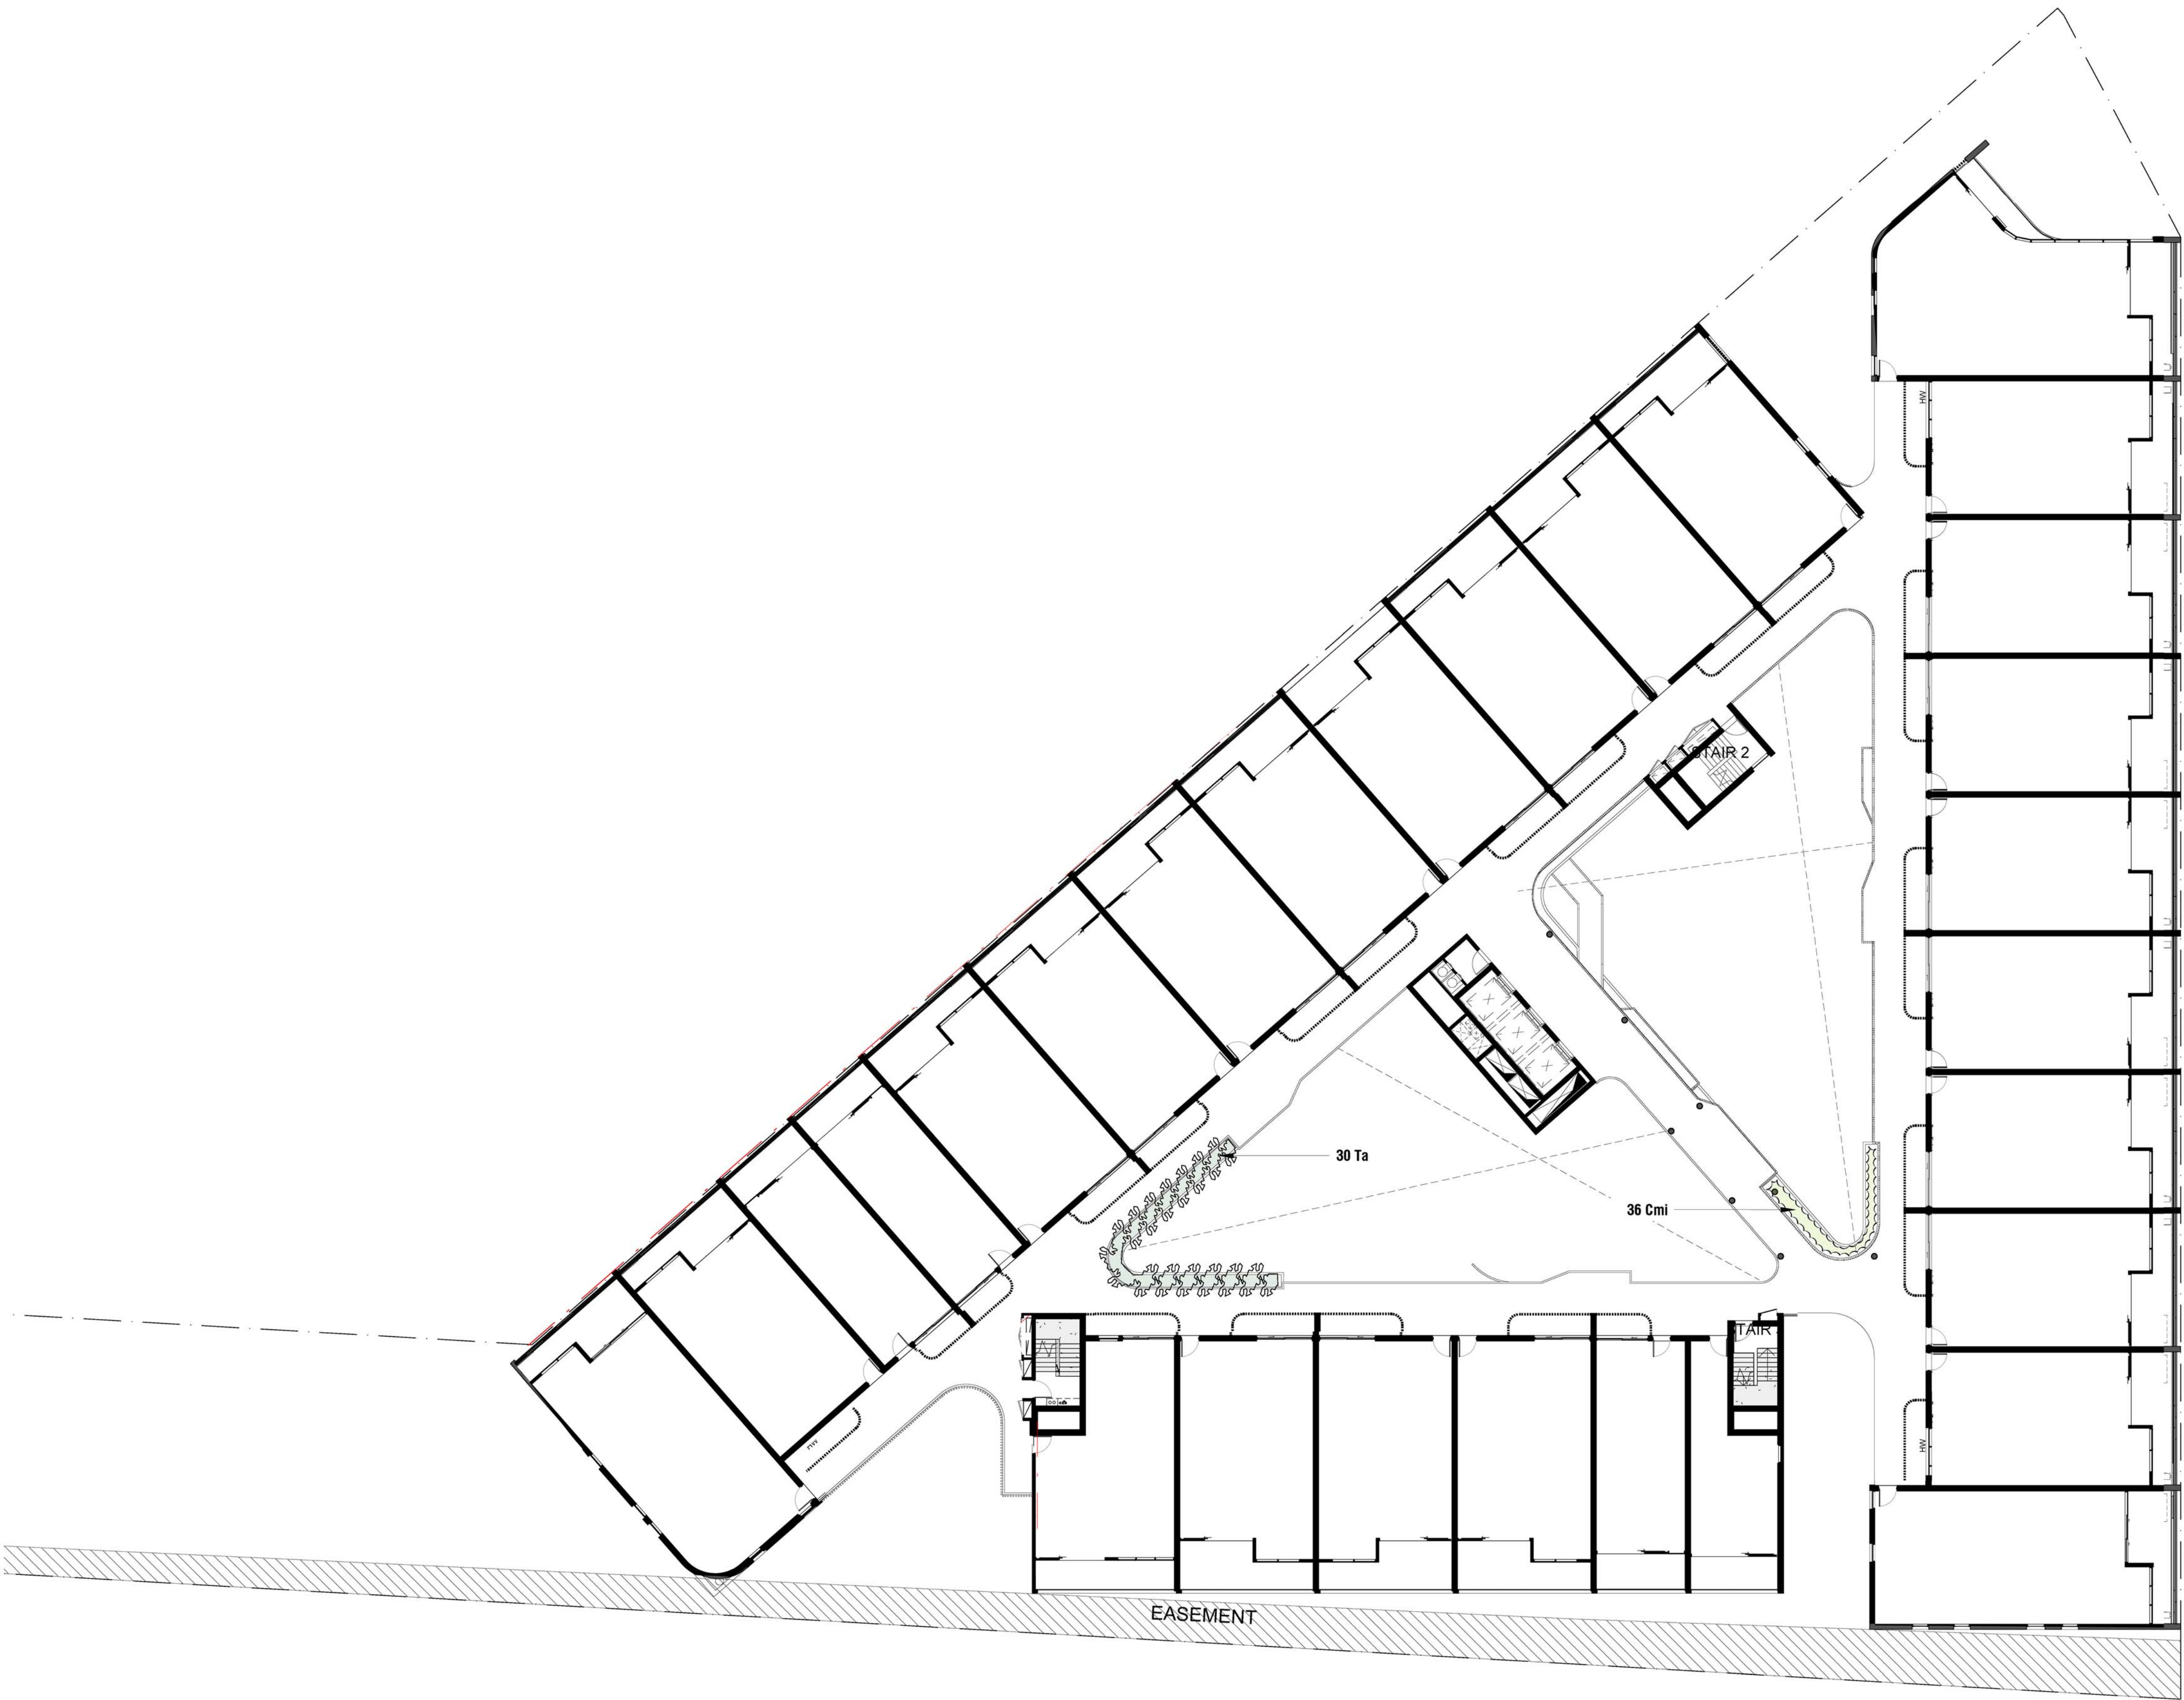

LEGEND

proposed trees

shrubs

accent planting

ground cover

PLANT SCHEDULE

L3

ACCENT PLANTING			
SYM	NAME	SIZE	QTY
Cmi	Clivea miniata	200mm	30
GROUND COVERS			
SYM	NAME	SIZE	QTY
Ta	Trachelospermum asiaticum	200mm	36

L4

ACCENT PLANTING			
SYM	NAME	SIZE	QTY
Cmi	Clivea miniata	200mm	30
GROUND COVERS			
SYM	NAME	SIZE	QTY
Ta	Trachelospermum asiaticum	200mm	36

L5

ACCENT PLANTING			
SYM	NAME	SIZE	QTY
Cmi	Clivea miniata	200mm	30
GROUND COVERS			
SYM	NAME	SIZE	QTY
Ta	Trachelospermum asiaticum	200mm	36

L6

ACCENT PLANTING			
SYM	NAME	SIZE	QTY
Cmi	Clivea miniata	200mm	30
GROUND COVERS			
SYM	NAME	SIZE	QTY
Ta	Trachelospermum asiaticum	200mm	36

L7

ACCENT PLANTING			
SYM	NAME	SIZE	QTY
Cmi	Clivea miniata	200mm	30
GROUND COVERS			
SYM	NAME	SIZE	QTY
Ta	Trachelospermum asiaticum	200mm	36

REV.	DESCRIPTION	DRAWN	APPROVED	DATE
A	FOR APPROVAL	DF	NH	26SEP22
-	-	-	-	-
-	-	-	-	-
-	-	-	-	-
-	-	-	-	-
-	-	-	-	-
-	-	-	-	-
-	-	-	-	-
-	-	-	-	-
-	-	-	-	-

HARRIS HOBBS

LANDSCAPES

Landscape Architect
16 ROBE STREET
DEAKIN ACT 2600
p +61 2 6273 4661
e hhl@hhl.com.au
w www.hhl.com.au

012345

101520m

SCALE @ A1

1:200

DATE

SEP 2022

CLIENT

JEGA

PROJECT

9 132 CASEY, ACT

DRAWING TITLE

LEVEL 3-7 LANDSCAPE PLAN

STATUS

FOR APPROVAL

JOB

22094

REV

A

DWG

305

Harris Hobbs Landscapes acknowledges the Ngunnawal people, the traditional custodians of the land on which we live, work, rest and play.