


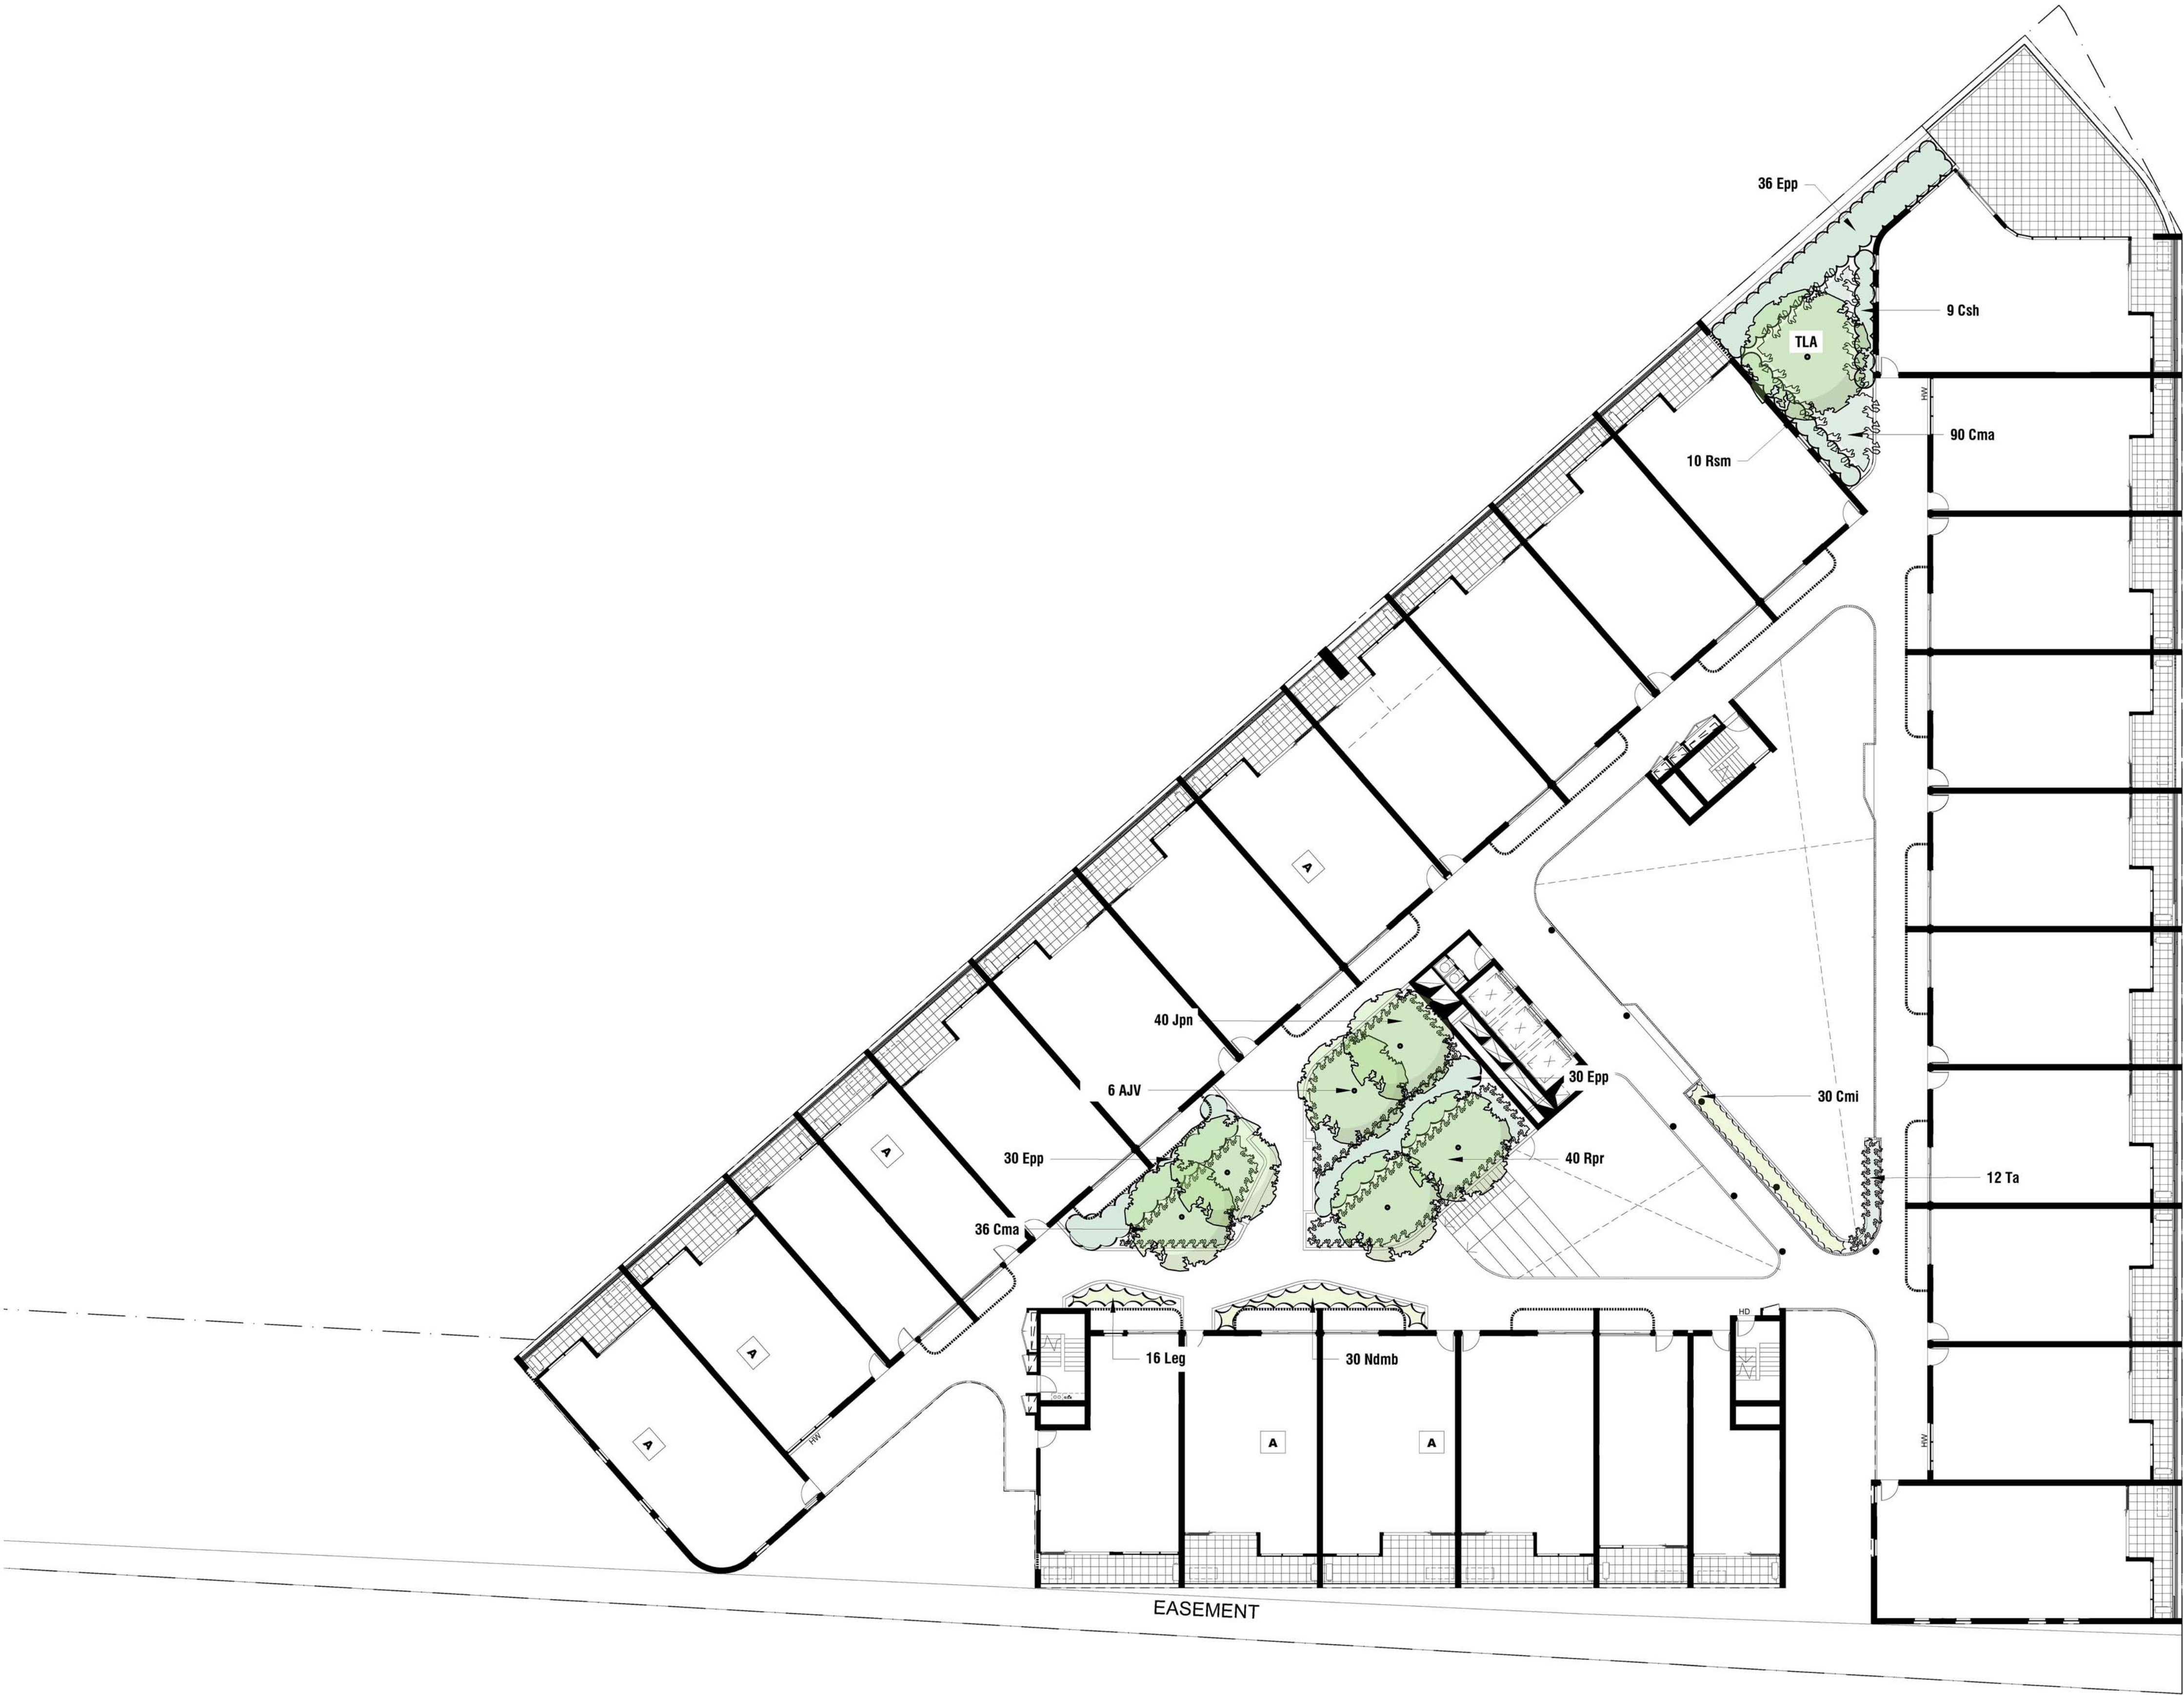

LEGEND

- proposed trees
- shrubs
- accent planting
- ground cover
- surface type to architects plans

PLANT SCHEDULE

| TREES           |                                     |       |     |
|-----------------|-------------------------------------|-------|-----|
| SYM             | NAME                                | SIZE  | QTY |
| AJV             | Acer japonicum 'Vitifolium'         | 75L   | 6   |
| TLA             | Tristaniopsis laurina               | 75L   | 1   |
| SHRUBS          |                                     |       |     |
| SYM             | NAME                                | SIZE  | QTY |
| Csh             | Camellia sasanqua 'Hiryu'           | 200mm | 9   |
| Epp             | Escallonia 'Pink Pixie'             | 200mm | 96  |
| Rsm             | Rhaphiolepis indica 'Snow Maiden'   | 200mm | 10  |
| ACCENT PLANTING |                                     |       |     |
| SYM             | NAME                                | SIZE  | QTY |
| Cmi             | Clivea miniata                      | 140mm | 30  |
| Leg             | Liriope 'Evergreen giant'           | 140mm | 16  |
| Ndmb            | Nandina domestica 'Moon Bay'        | 140mm | 30  |
| GROUND COVERS   |                                     |       |     |
| SYM             | NAME                                | SIZE  | QTY |
| Cma             | Convolvulus mauretanicus            | 140mm | 126 |
| Jpn             | Juniperus procumbens 'Nana'         | 140mm | 40  |
| Rpr             | Rosmarinus officinalis 'Prostratus' | 140mm | 40  |
| Ta              | Trachelospermum asiaticum           | 140mm | 12  |

| REV. | DESCRIPTION  | DRAWN | APPROVED | DATE    |
|------|--------------|-------|----------|---------|
| A    | FOR REVIEW   | DF    | NH       | 31MAY22 |
| B    | FOR APPROVAL | DF    | NH       | 17AUG22 |
| C    | FOR APPROVAL | DF    | NH       | 06SEP22 |
| D    | FOR APPROVAL | DF    | NH       | 07SEP22 |
| E    | FOR APPROVAL | DF    | NH       | 27SEP22 |
| F    | FOR APPROVAL | HJ    | NH       | 03NOV22 |
| -    | -            | -     | -        | -       |
| -    | -            | -     | -        | -       |
| -    | -            | -     | -        | -       |

HARRIS HOBBS

LANDSCAPES

Landscape Architect

16 ROBE STREET  
DEAKIN ACT 2600  
p +61 2 6273 4661  
e hhl@hhl.com.au  
w www.hhl.com.au

Harris Hobbs Landscapes acknowledges the Ngunnawal people, the traditional custodians of the land on which we live, work, rest and play.

SCALE @ A1  
1:200

DATE  
NOV 2022

CLIENT  
JEGA

PROJECT  
9 132 CASEY, ACT

DRAWING TITLE  
LEVEL 2 LANDSCAPE PLAN

STATUS  
FOR APPROVAL

N

JOB  
22094

REV  
F

DWG  
304