


1 East Section - Brickyard  
Section - Scale 1:100

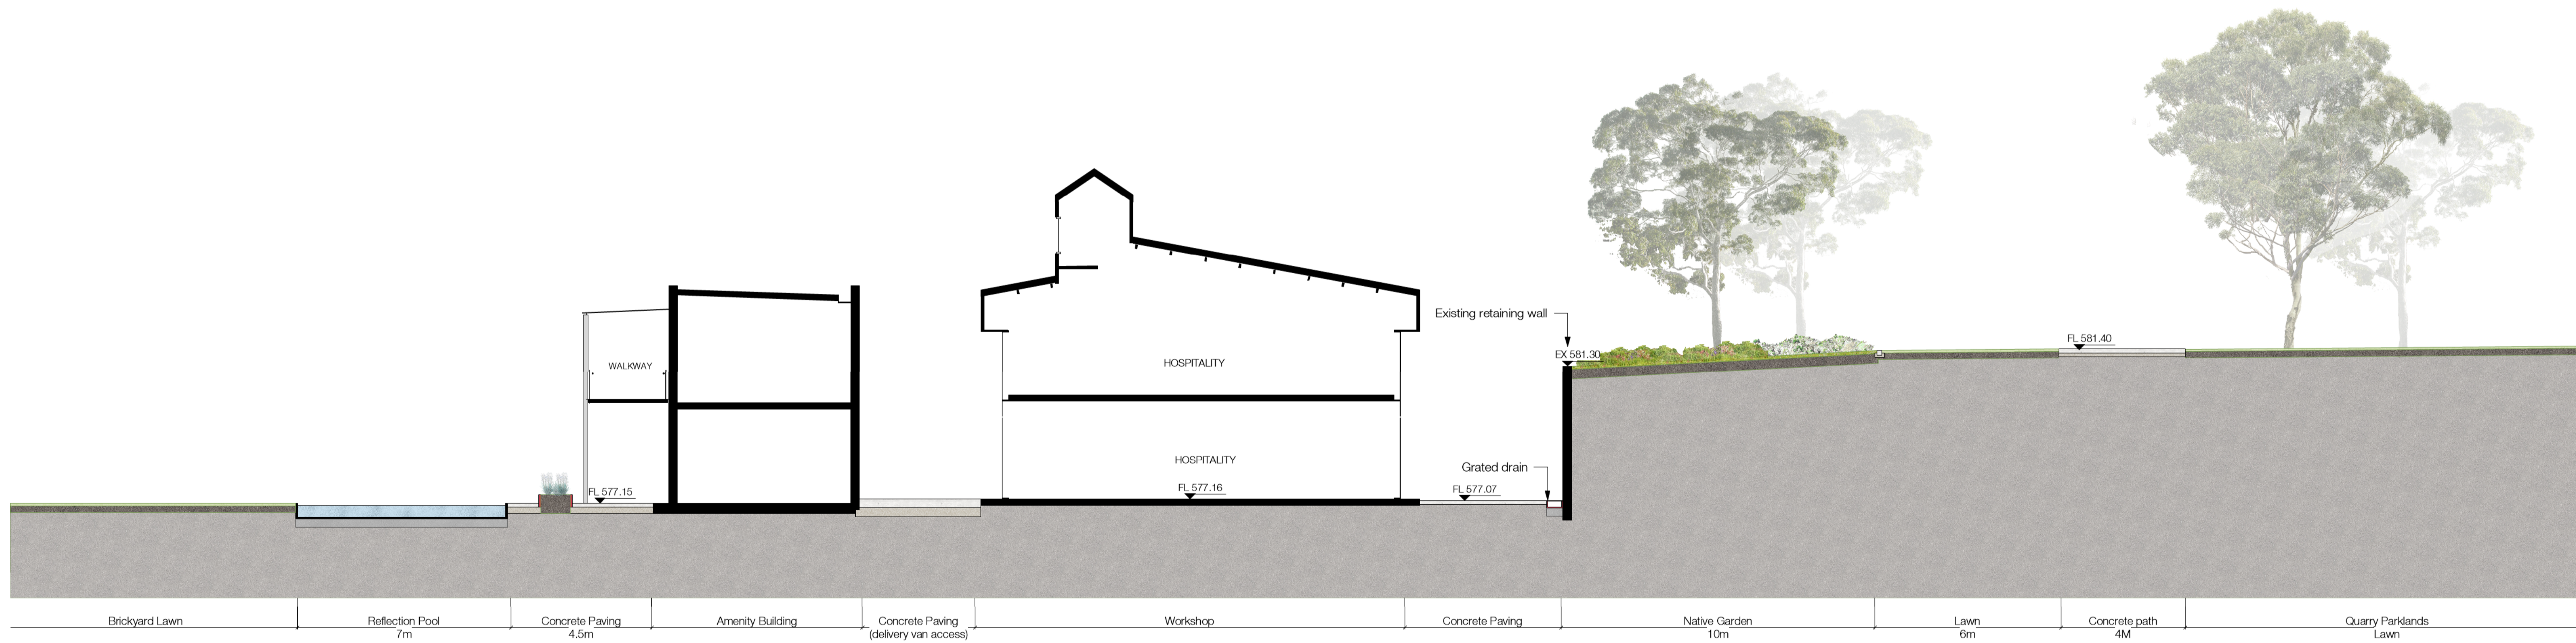

2 North Section - Reflection pool to Quarry Parklands  
Section - Scale 1:100