



PROPOSED DRIVEWAY SET OUT PLAN - UNWIN STREET - DRIVEWAY 1  
1:100 @ A1

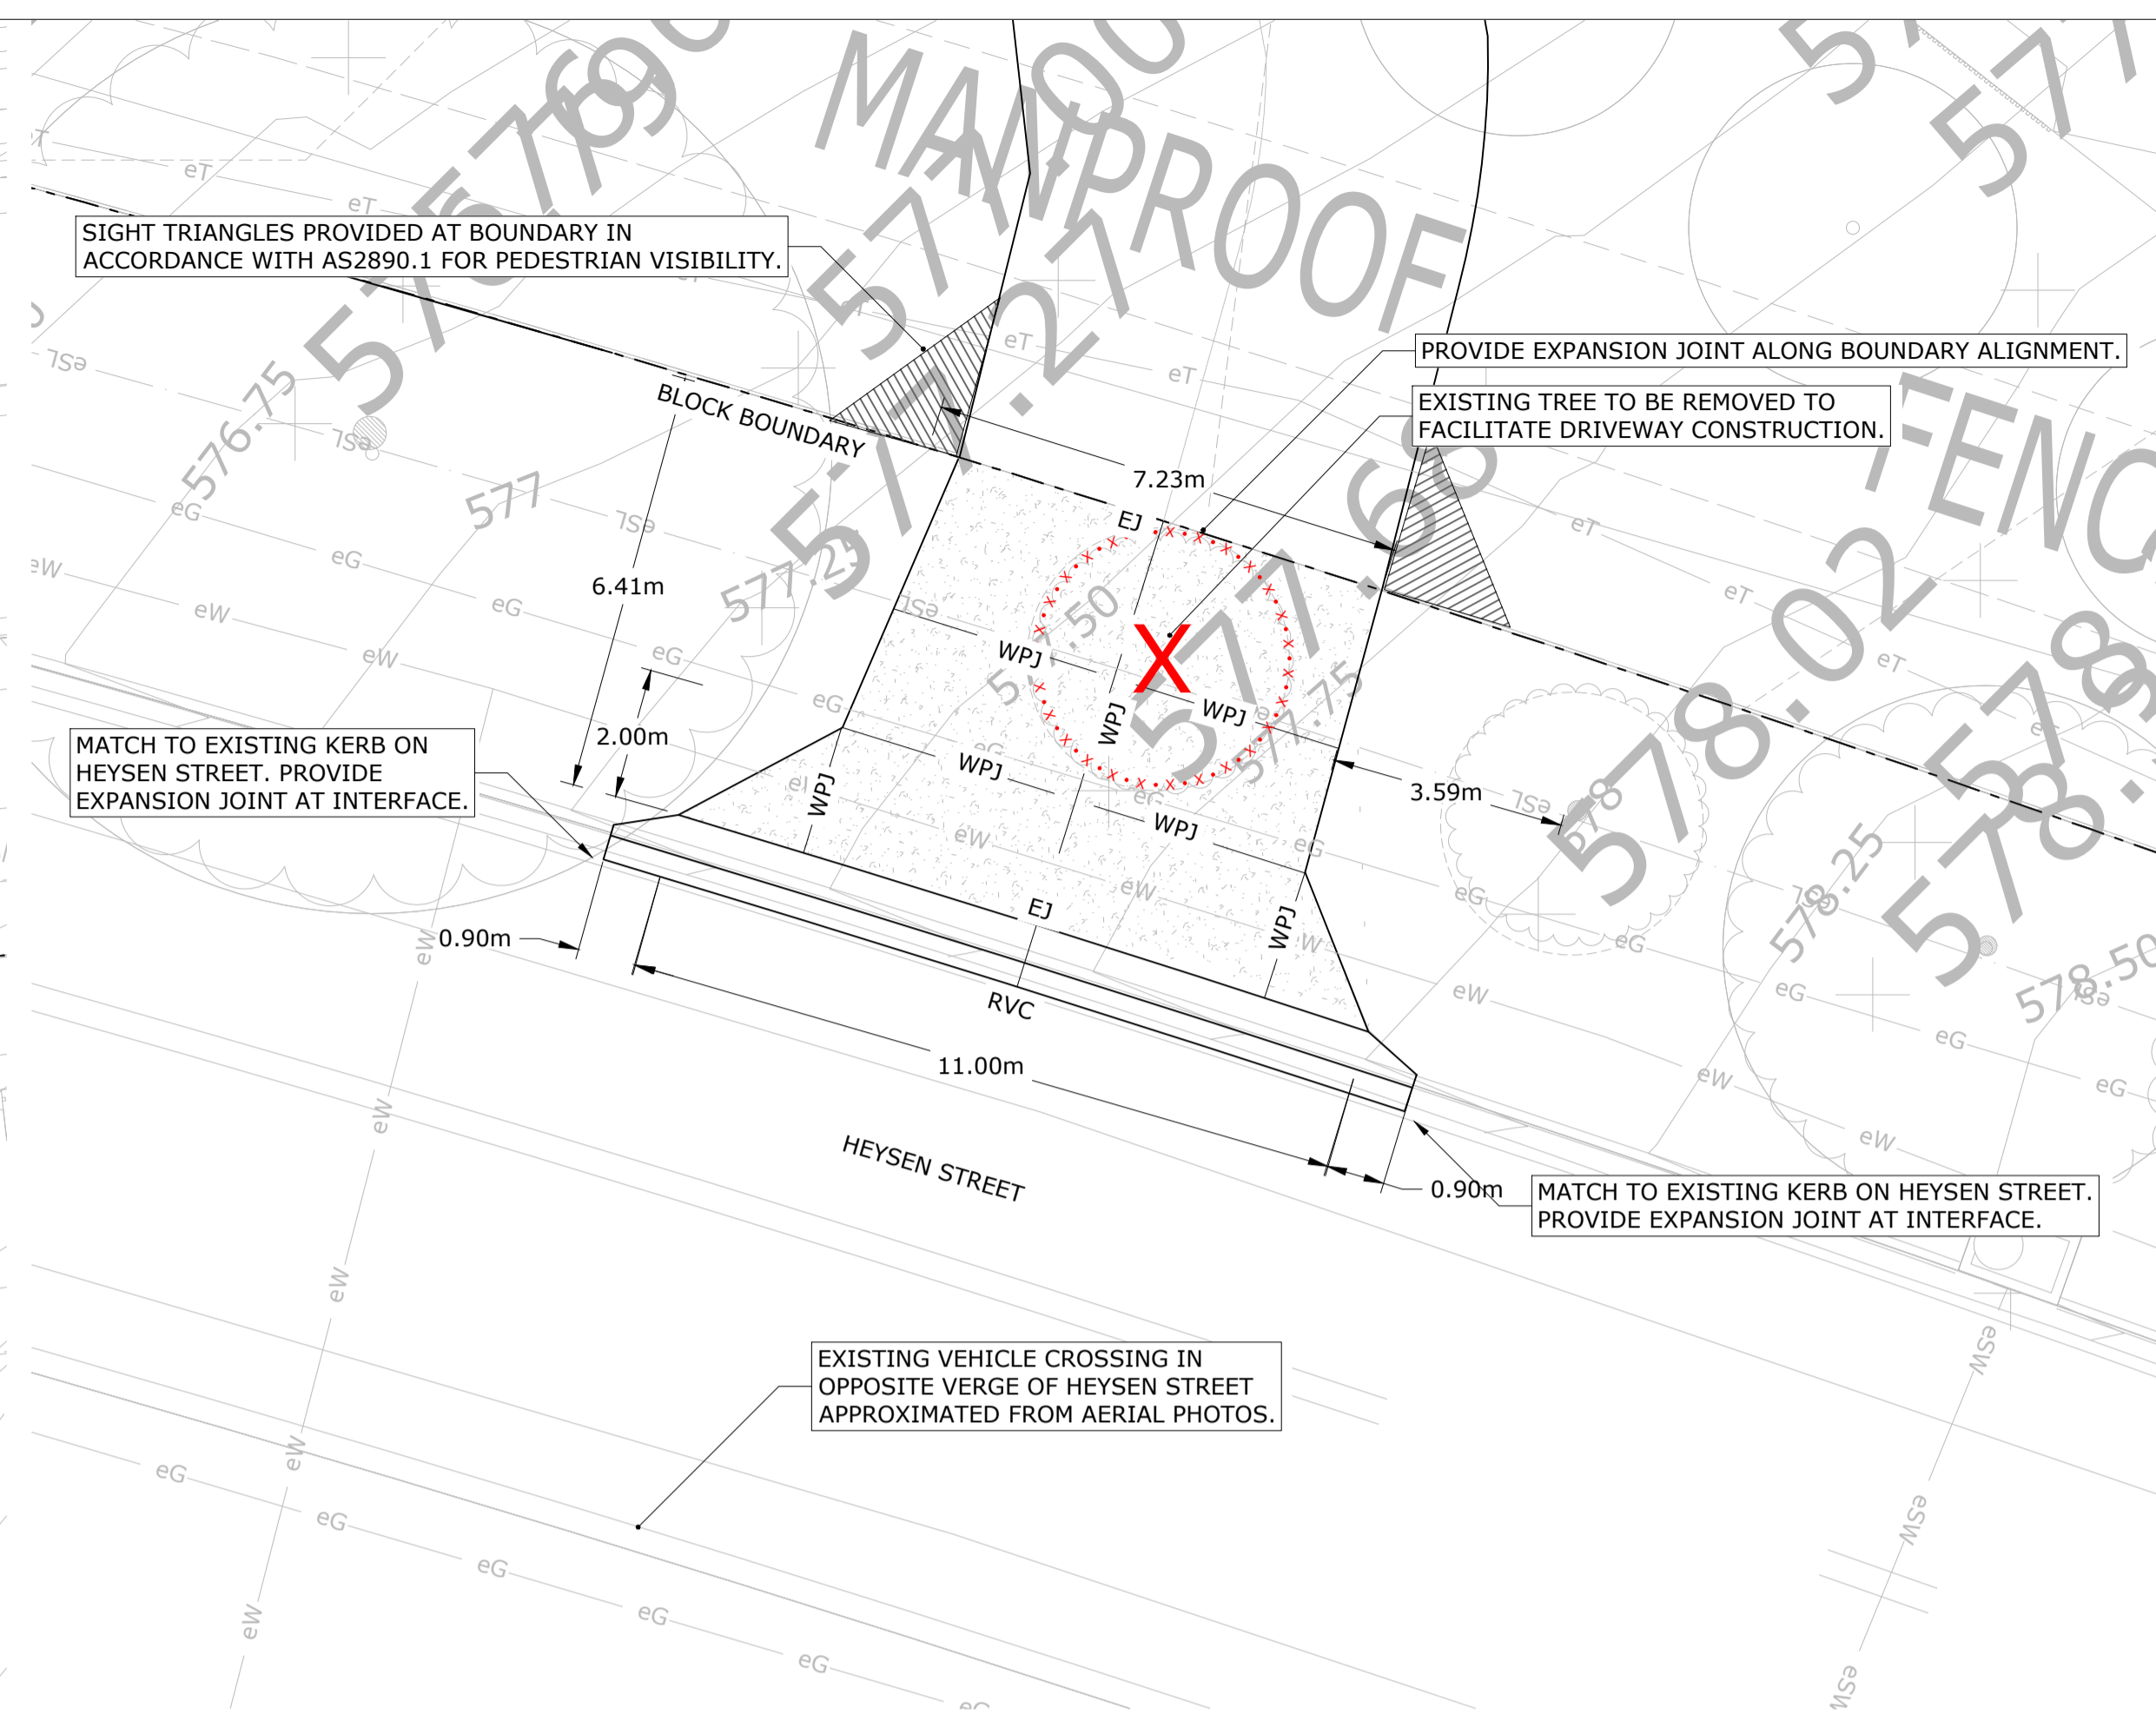

PROPOSED DRIVEWAY SET OUT PLAN - HEYSEN STREET (EAST) - DRIVEWAY 2  
1:100 @ A1

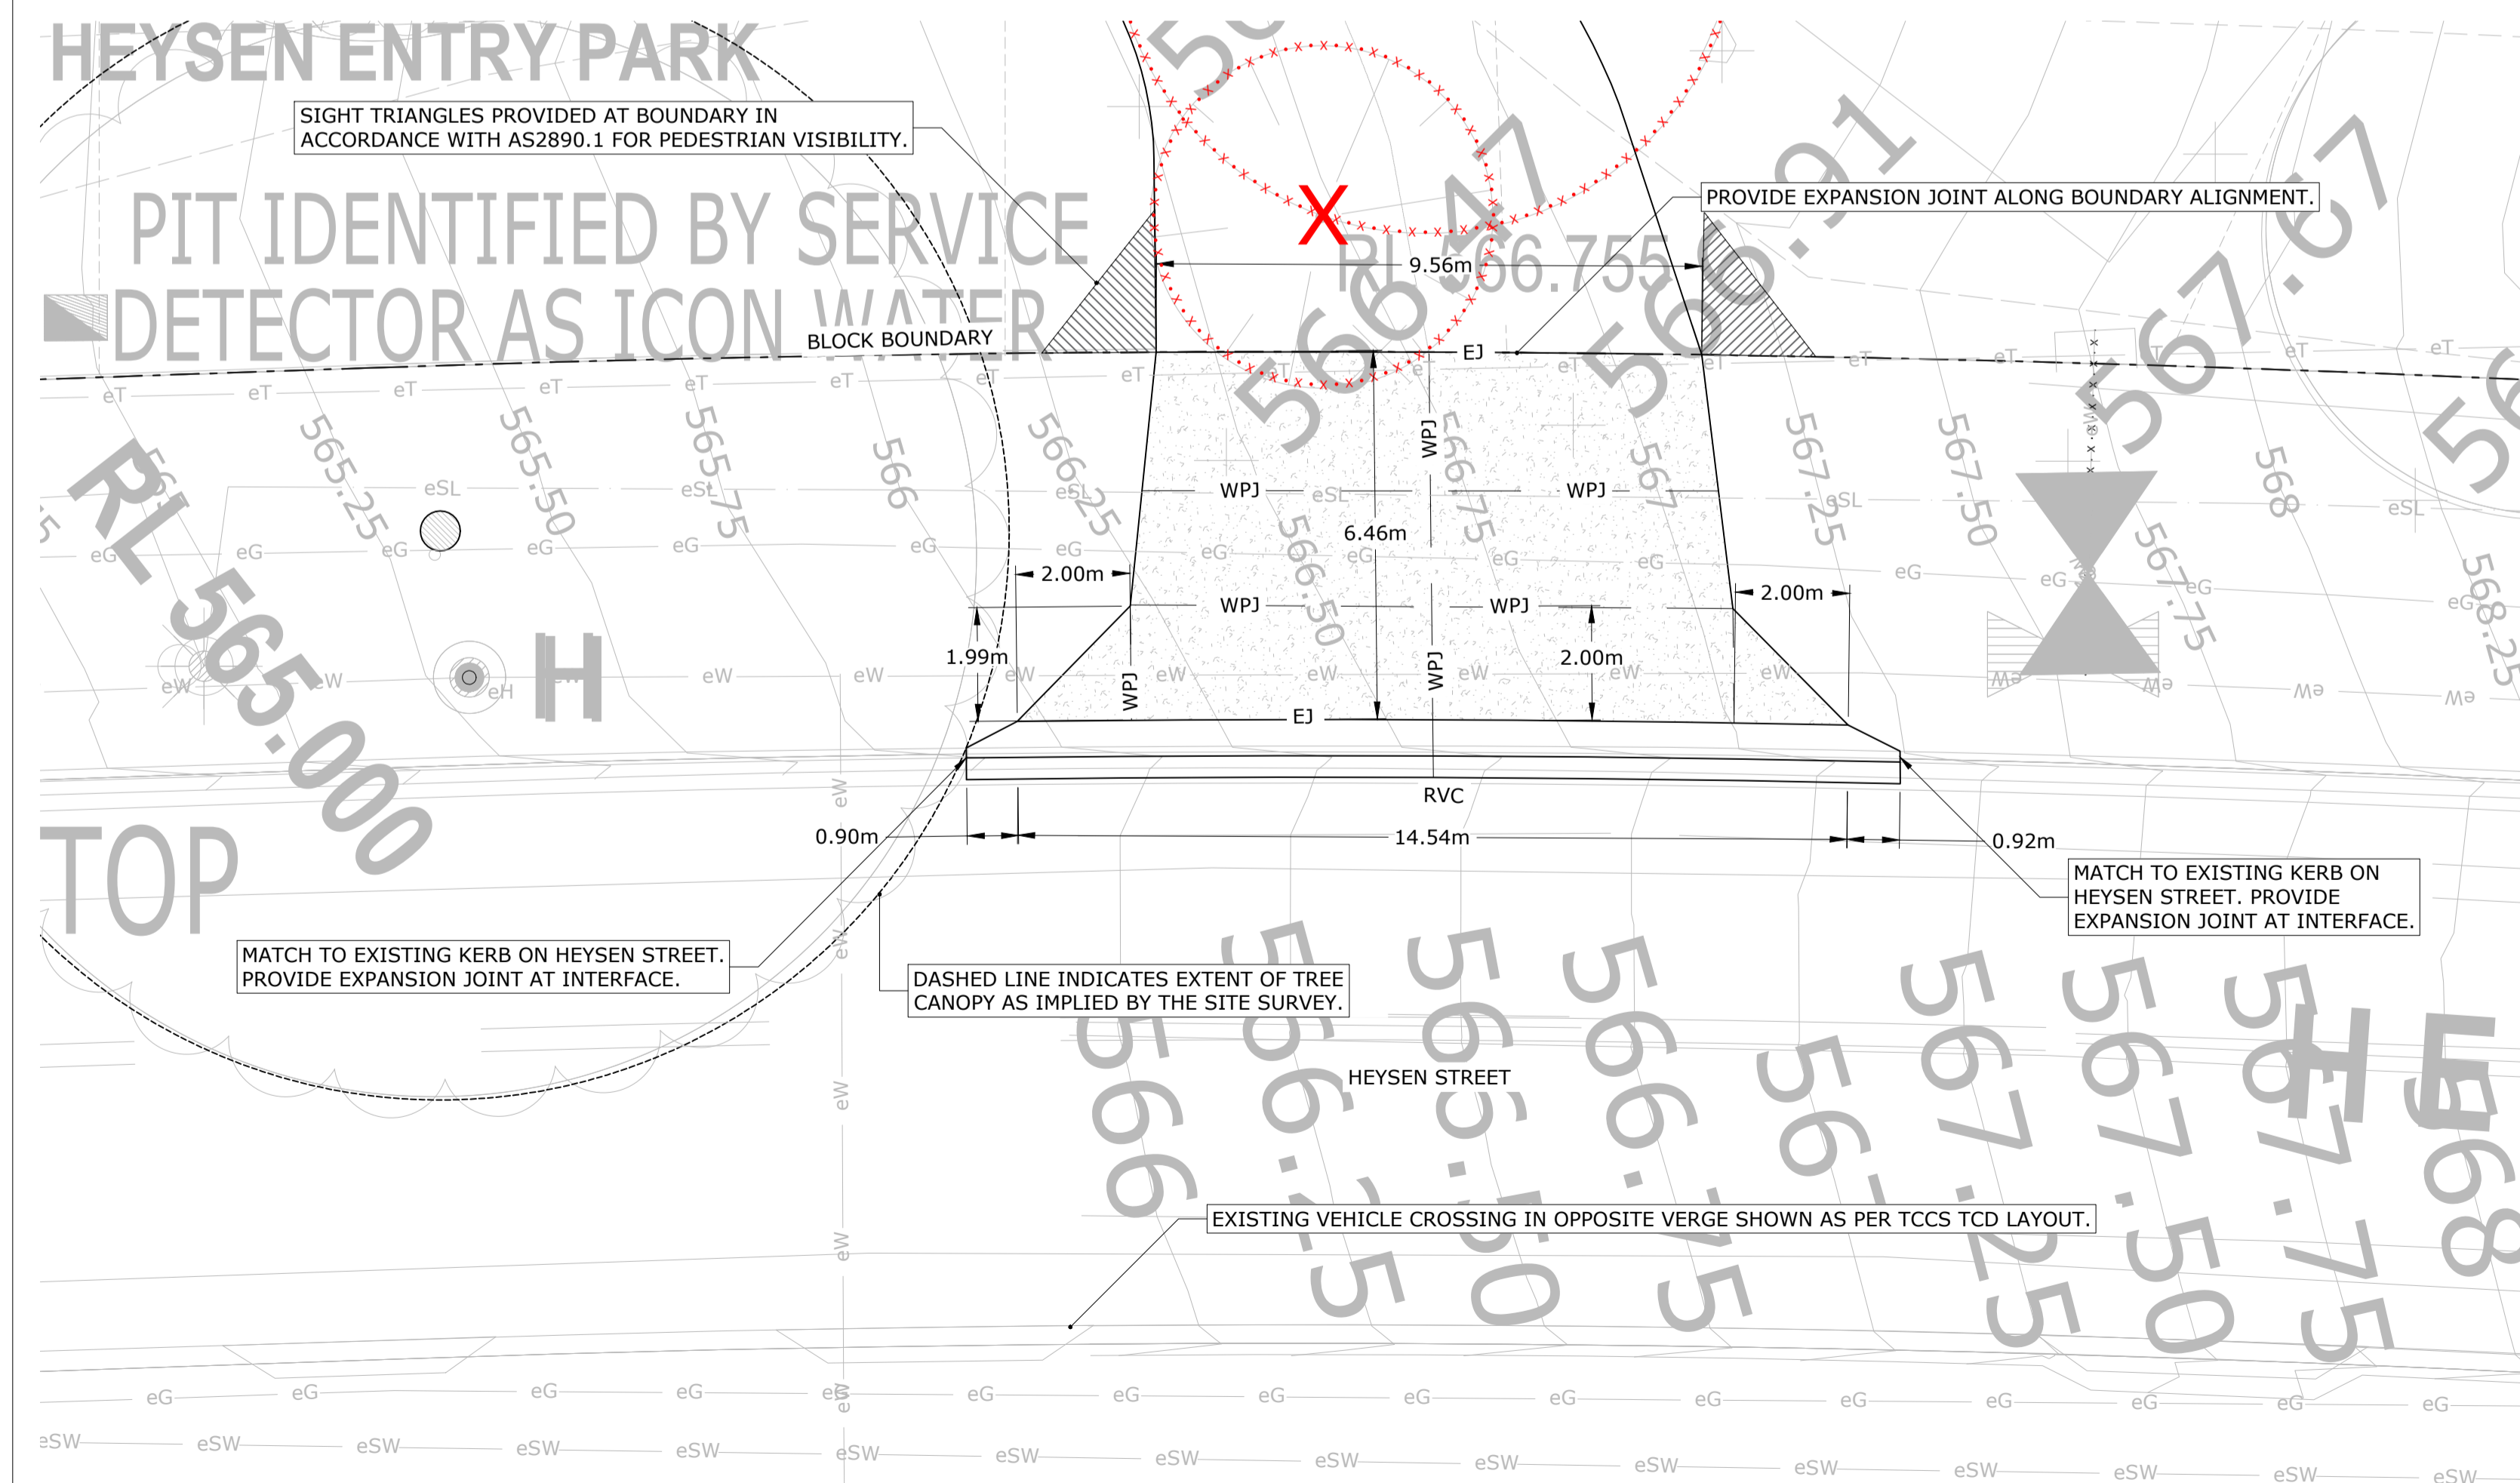


PROPOSED DRIVEWAY SET OUT PLAN - HEYSEN STREET (WEST) - DRIVEWAY 3  
1:100 @ A1

DISCIPLINE: CIVIL SERVICES

REV	ISSUE	CHK'D	APP'D	DATE
1	PRELIMINARY	S.G.	S.G.	25/11/21
2	PRELIMINARY	S.G.	S.G.	02/02/21
3	PRELIMINARY	S.G.	S.G.	29/02/21
4	PRELIMINARY	S.S.	S.S.	16/03/22
5	PRELIMINARY	S.G.	S.G.	18/08/22

ALL DRAWINGS ARE DESIGNED TO BE PRINTED AND READ IN COLOUR. IT IS THE CONTRACTOR'S RESPONSIBILITY TO PRINT DRAWINGS IN COLOUR TO AVOID ANY POTENTIAL DISCREPANCIES IF DRAWINGS ARE PRINTED IN BLACK AND WHITE.

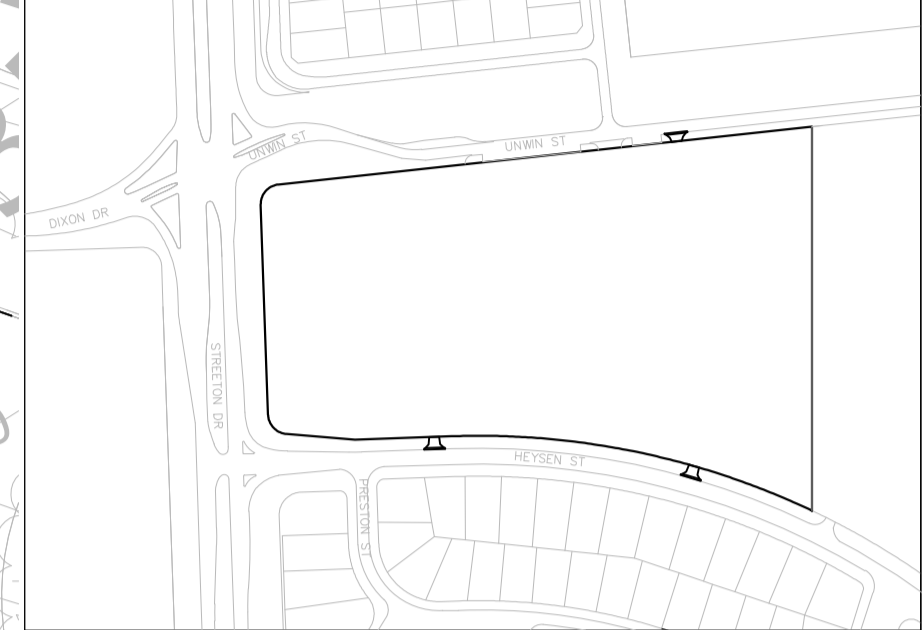

**Vital Design Solutions**  
HYDRAULIC CIVIL FIRE

Canberra - Ground floor, 20 Spongolite Street, Beard ACT 2620  
Melbourne - Level 22, 535 Bourke Street, Melbourne Vic 3000  
Tel: 02 6297 2765 Email: admin@vdsol.com.au ABN 45 151 340 788  
Fax: 02 6299 2316 Web: vdsol.com.au ACN 151 340 788

ARCHITECT

CLIENT

PROJECT  
**WESTON VILLAGE  
BLOCK 1 SECTION 82  
UNWIN STREET  
WESTON ACT**

DRAWING TITLE  
**VERGE WORKS  
DRIVEWAY SET OUT PLAN**

ALL DIMENSIONS ARE TO BE VERIFIED ON SITE PRIOR TO COMMENCEMENT OF WORKS, ORDERING MATERIAL, OR PRODUCING SHOP DRAWINGS. THE COPYRIGHT OF THIS DRAWING REMAINS WITH VITAL DESIGN SOLUTIONS PTY LTD.

JOB REFERENCE: **VS21063** DRAWING NUMBER: **C.52**

DESIGNED: S.GWYNNE DRAFTED: E.PEARSON



SCALE: 1:100 SIZE: A1

ISSUE: **NOT FOR CONSTRUCTION** REVISION: **5**