


WORKS TO BE REMOVED

1:1000 @ A1

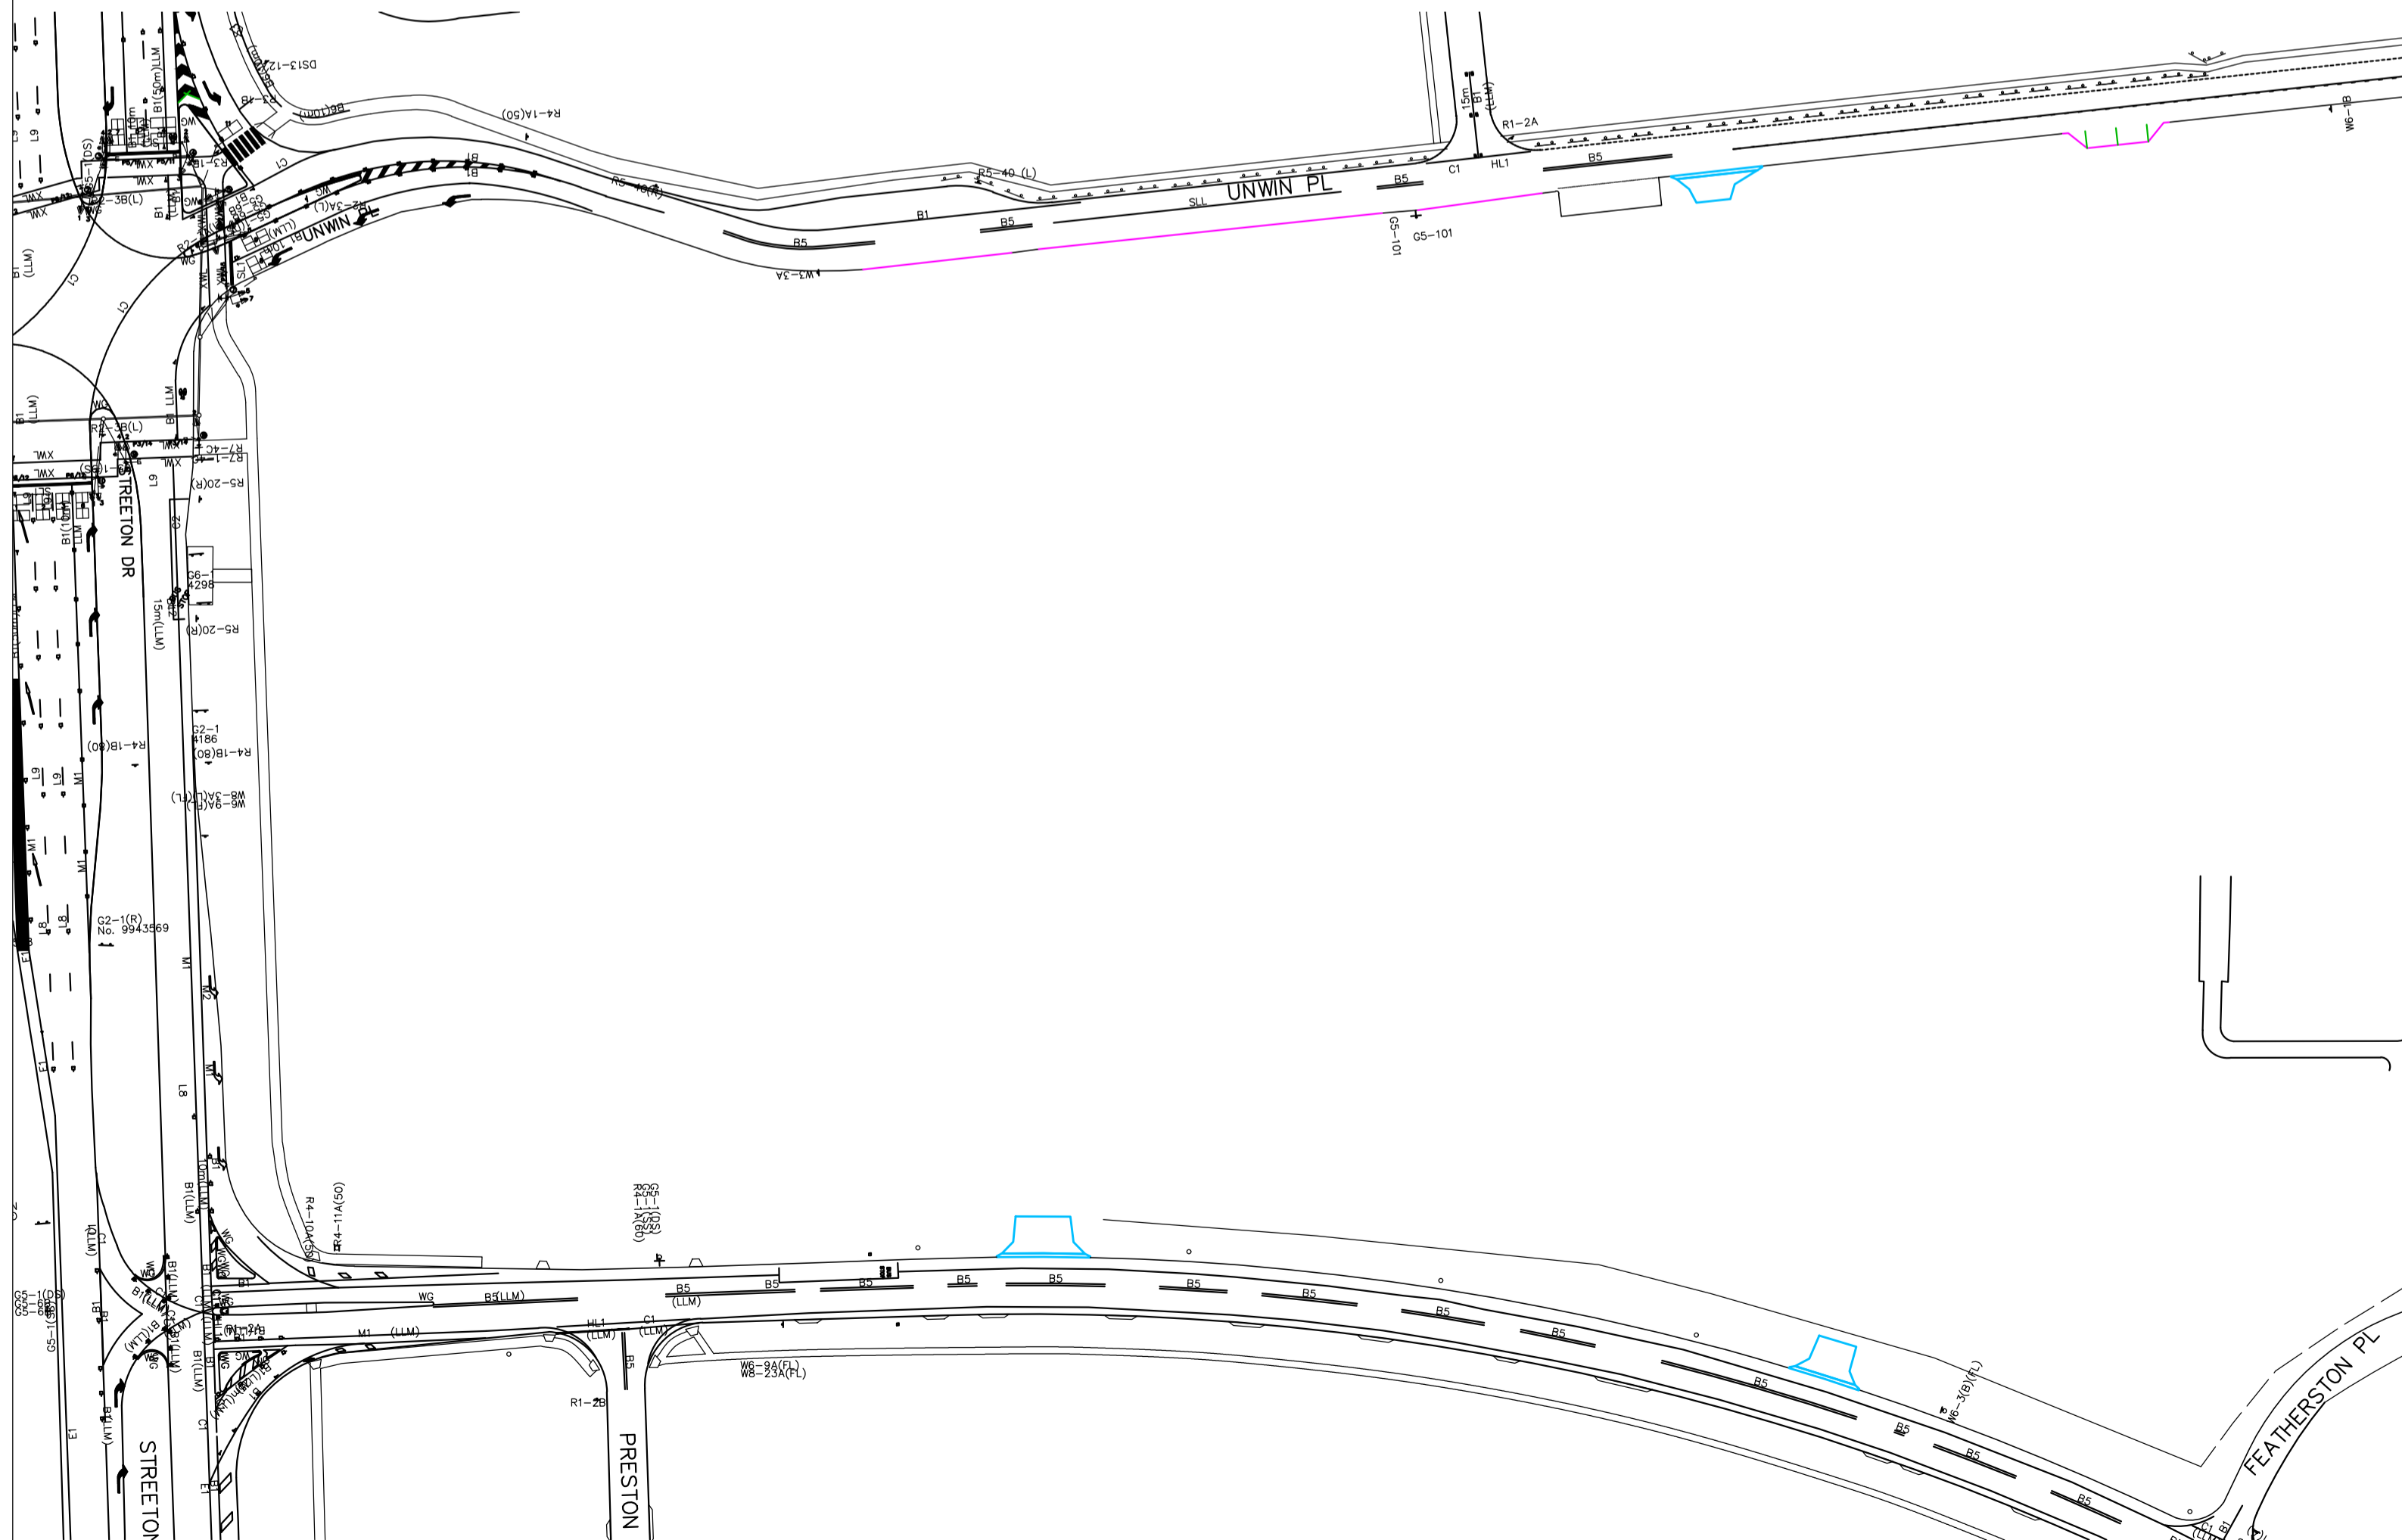

WORKS TO BE INSTALLED

1:1000 @ A1

WORKS AS EXECUTED	DESIGN AGENT	OFFICE OF A.C.T.
DRAWING AMENDED IN ACCORDANCE WITH ADVICE FROM	RECOMMENDED FOR AUTHORISATION	AUTHORISED PURSUANT TO PART V of Road Transport (Safety and Traffic Management) ACT 1999
DATE:		
CONSULTANT VDS	DRAWING NAME VS21063	AUTHORISING SIGNATURE
NAME	OFF-SITE TCD	
SIGNED	SCALE:	DATE:
DATE:		DOCUMENT NUMBER

DISCIPLINE:
CIVIL SERVICES

REV	ISSUE	CHK'D	APP'D	DATE
1	PRELIMINARY	E.P.	S.G.	01/03/22
2	PRELIMINARY	E.P.	S.S.	16/03/22
3	PRELIMINARY	E.P.	S.S.	18/08/22

ALL DRAWINGS ARE DESIGNED TO BE PRINTED AND READ IN COLOUR. IT IS THE CONTRACTOR'S RESPONSIBILITY TO PRINT DRAWINGS IN COLOUR TO AVOID ANY POTENTIAL DISCREPANCIES IF DRAWINGS ARE PRINTED IN BLACK AND WHITE.



LEGEND:

EXISTING SIGN	R5-23/3(R)
SIGN TO BE REMOVED	R5-23/3(R)
SIGN TO BE INSTALLED	R5-23/3(R)
EXISTING LINEMARKING	
EXISTING KERB	
KERB TO BE REMOVED	
KERB TO BE INSTALLED	
EXISTING PATH	
PATH TO BE REMOVED	
PATH TO BE INSTALLED	
LINEMARKING TO BE INSTALLED	
LINEMARKING TO BE REMOVED	



Canberra - Ground floor, 20 Spongolite Street, Beard ACT 2620
 Melbourne - Level 22, 535 Bourke Street, Melbourne Vic 3000
 Tel: 02 6297 2785 Email: admin@vdsol.com.au ABN 45 151 340 788
 Fax: 02 6299 2316 Web: vdsol.com.au ACN 151 340 788

ARCHITECT

CLIENT

PROJECT
**WESTON VILLAGE
 BLOCK 1 SECTION 82
 UNWIN STREET
 WESTON ACT**

DRAWING TITLE
**OFF-SITE TCD PLAN
 (TCCS STANDARD)**

ALL DIMENSIONS ARE TO BE VERIFIED ON SITE PRIOR TO COMMENCEMENT OF WORKS, ORDERING MATERIAL OR PRODUCING SHOP DRAWINGS. THE COPYRIGHT OF THIS DRAWING REMAINS WITH VITAL DESIGN SOLUTIONS PTY LTD.

JOB REFERENCE: **VS21063** DRAWING NUMBER: **C.90**

DESIGNED: S.GWYNNE DRAFTED: E.PEARSON



SCALE: 1:1,000 SIZE: A1
 ISSUE: **NOT FOR CONSTRUCTION** REVISION: **3**

NOTE:
 1) TRAFFIC CONTROL DEVICES TO BE AS PER AS1742 EXCEPT WHERE MODIFIED BY THE CURRENT EDITION OF THE "TOMS DESIGN STANDARDS FOR URBAN INFRASTRUCTURE - 9. TRAFFIC CONTROL DEVICES."