


File Name: P:\2019\191148\_Yarralumla-Brickworks\04\_CAD\4.2\_Drawings\CIV\EDP\191148-drg-civ-33-03.dwg

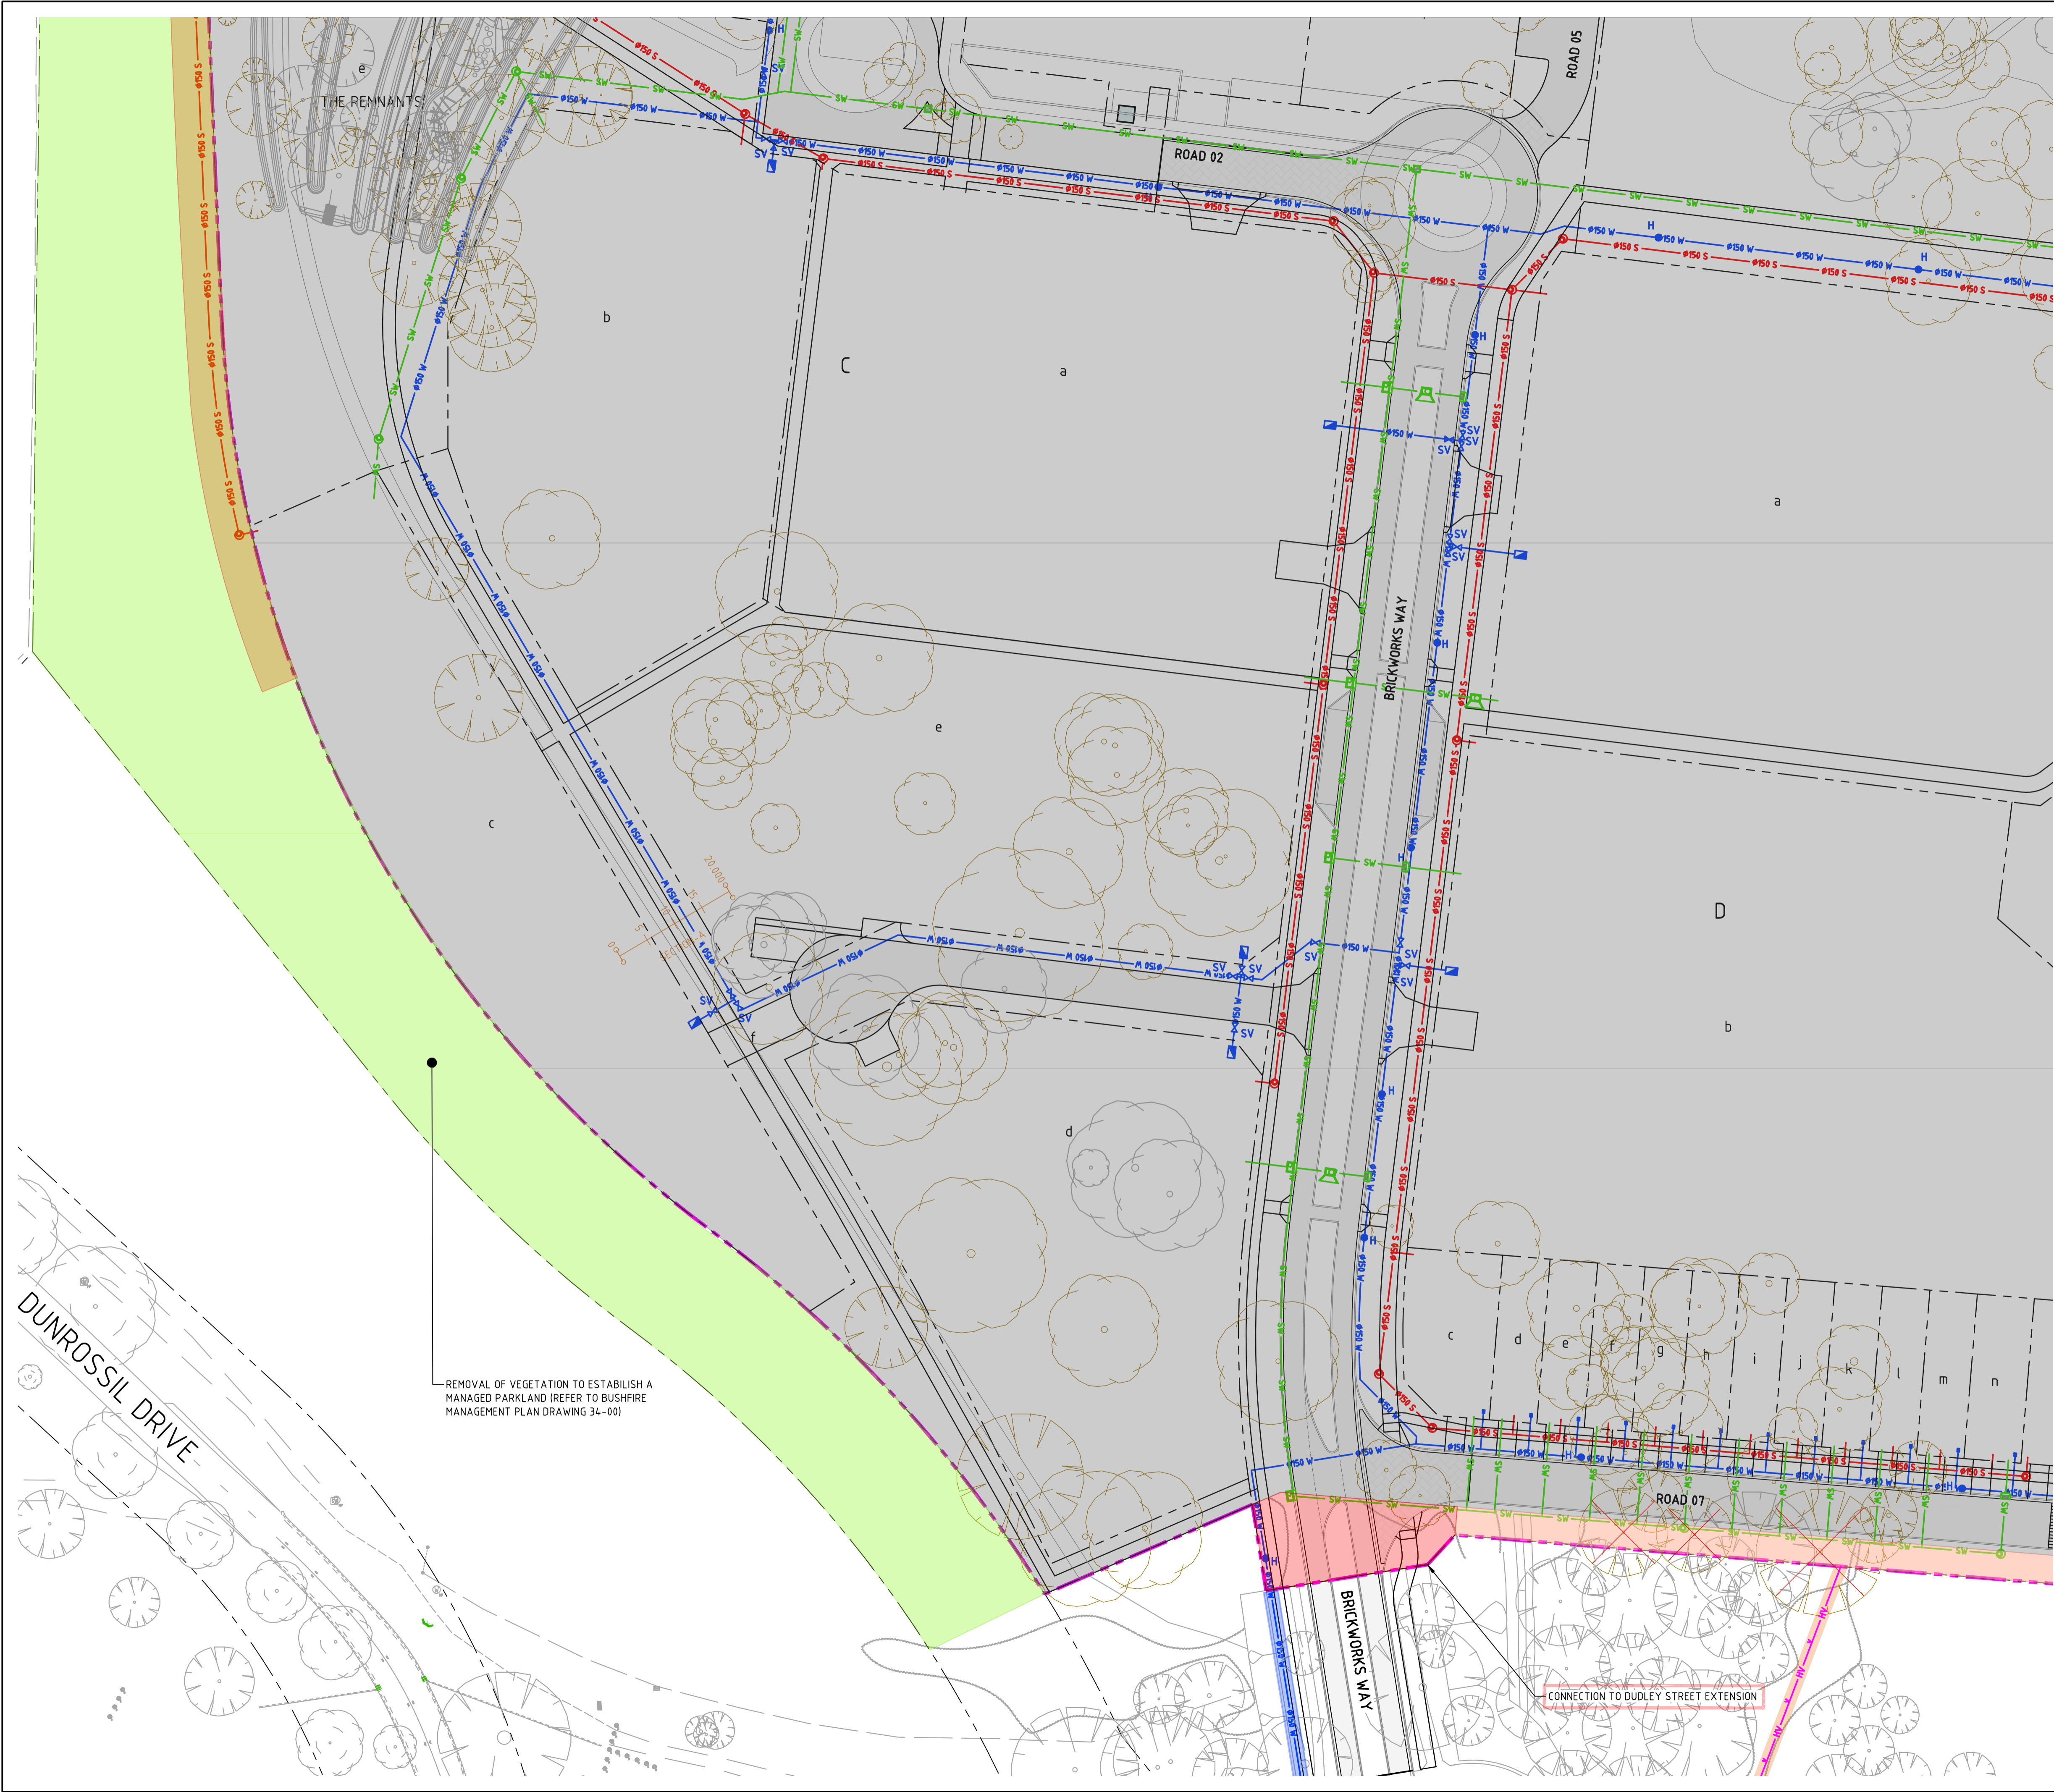


Status **NOT FOR CONSTRUCTION**

DO NOT SCALE OFF DRAWINGS. VERIFY ALL DIMENSIONS ON SITE PRIOR TO WORK.  
 COPYRIGHT: The contents and information contained in this document are copyright of Sellick Consultants. Use or copy of this document in whole or part without written permission constitutes an infringement of copyright.

| Rev | Description      | Date       | Drawn By |
|-----|------------------|------------|----------|
| E   | EDP SUBMISSION   | 31.07.2023 | MN       |
| D   | EDP SUBMISSION   | 10.07.2023 | MN       |
| C   | EDP SUBMISSION   | 22.06.2023 | RT       |
| B   | EDP SUBMISSION   | 16.06.2023 | RT       |
| A   | EDP DRAFT REVIEW | 14.06.2023 | RT       |

**LEGEND**

|  |                             |
|--|-----------------------------|
|  | HOLDING LEASE BOUNDARY      |
|  | PROPOSED BLOCK BOUNDARY     |
|  | EXISTING TREE TO BE REMOVED |
|  | EXISTING TREE TO RETAINED   |
|  | PROPOSED CONTOUR            |
|  | EXISTING CONTOUR            |

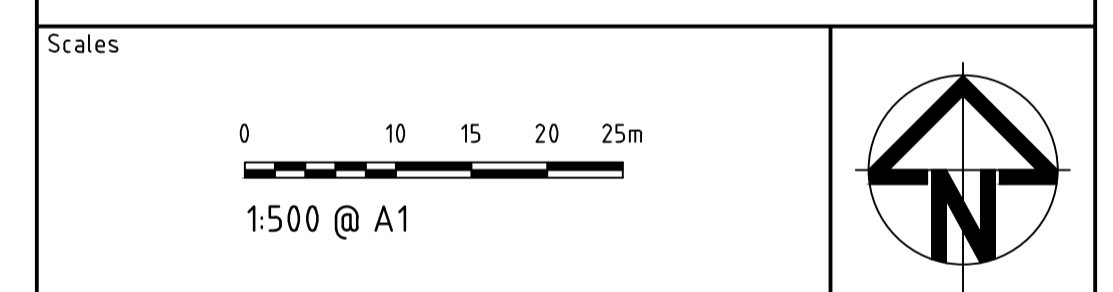

|                   |              |                    |    |                |            |
|-------------------|--------------|--------------------|----|----------------|------------|
| Original Size     | A1           | Drawn By           | DA | Drafting Check | DCA        |
| Date Plotted      | 31-Jul-23    | Designed By        | AE | Design Check   | BC         |
| Coordinate System | STROMLO GRID | Approved           | BC | Approved Date  | 16/12/2019 |
| Height Datum      | AHD          | Approved Signature |    |                |            |

Project Name and Location

**THE CANBERRA BRICKWORKS**  
 BLOCKS 1,7 & 20 SECTION 102

Drawing Title

**EDP - OFF SITE WORKS PLAN**  
**SHEET 3**

| Project Number | Type | Discipline | Drg No. | Sub-No. | Rev |
|----------------|------|------------|---------|---------|-----|
| 191148         | DRG  | CIV        | 33      | 03      | E   |