
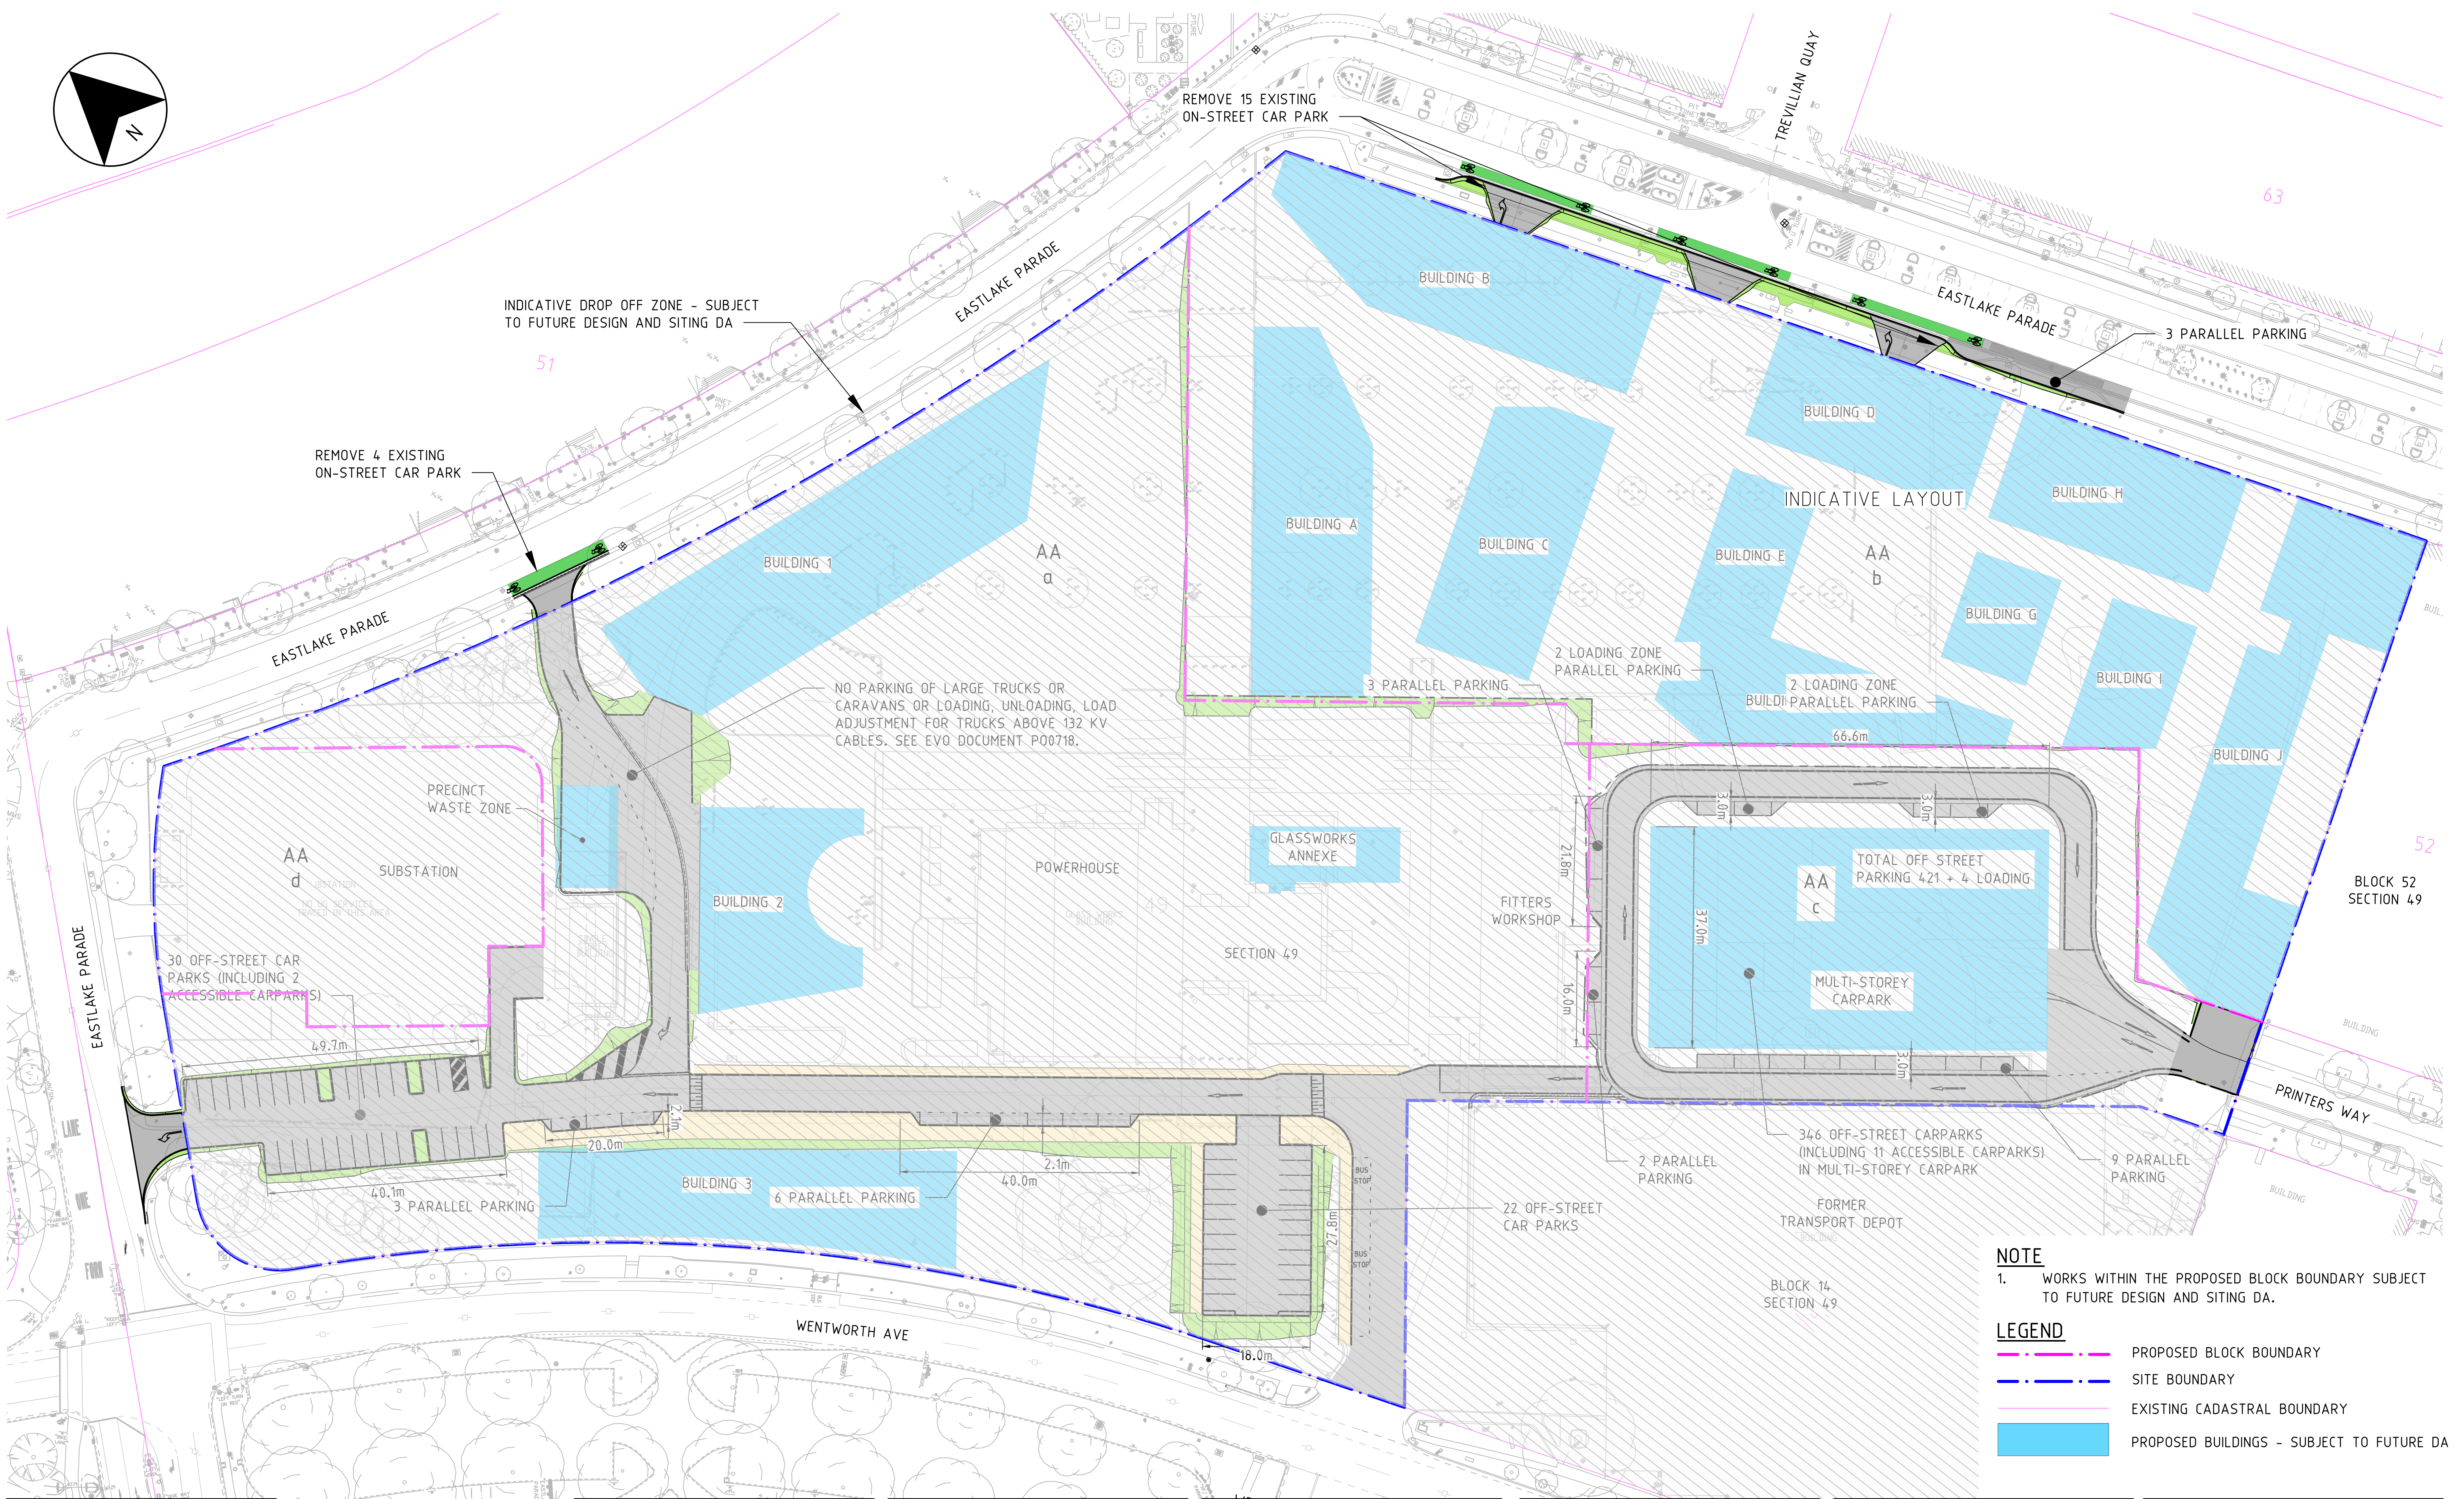


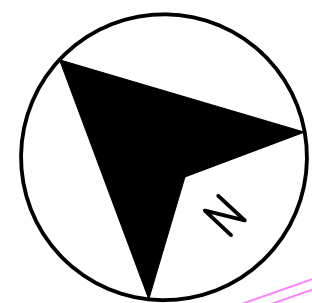


NOTE
1. WORKS WITHIN THE PROPOSED BLOCK BOUNDARY SUBJECT TO FUTURE DESIGN AND SITING DA.

LEGEND

- PROPOSED BLOCK BOUNDARY
- SITE BOUNDARY
- EXISTING CADASTRAL BOUNDARY
- PROPOSED BUILDINGS - SUBJECT TO FUTURE DA

THIS DRAWING IS CONFIDENTIAL AND SHALL ONLY BE USED FOR THE PURPOSE OF THIS PROJECT. DO NOT SCALE DRAWINGS. USE FIGURED DIMENSIONS ONLY. ALL DIMENSIONS MUST BE VERIFIED ON SITE BEFORE COMMENCING WORK. THIS DOCUMENT MUST BE READ IN CONJUNCTION WITH ALL TECHNICAL SPECIFICATIONS AND ALL RELEVANT DOCUMENTS FROM OTHER DISCIPLINES AND CONSULTANTS. ANY CONFLICT BETWEEN THESE AND OTHER DOCUMENTS, OR THE SITE CONDITIONS MUST BE NOTIFIED TO NH ARCHITECTURE IMMEDIATELY IN WRITING AND PRIOR TO ANY WORKS TAKING PLACE.

THIS DRAWING IS COPYRIGHT AND REMAINS THE PROPERTY OF THE ARCHITECT. WRITTEN AUTHORITY IS REQUIRED FOR ANY USE, OTHER THAN FOR THE PROJECT AND FOR THE EXPRESS PURPOSE AND BY OR ON BEHALF OF THE ENTITY FOR WHICH IT HAS BEEN CREATED. ANY UNAUTHORISED USE OF THIS DOCUMENT IS AT THE USER'S SOLE RISK AND WITHOUT LIMITING NH ARCHITECTURE'S RIGHTS TO THE FULLEST EXTENT PERMITTED BY LAW, THE USER INDEMNIFIES NH ARCHITECTURE AGAINST ALL LOSS, LIABILITY AND DAMAGE SO ARISING.

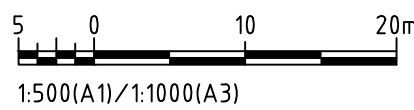

ENGINEERING & SERVICES
ARUP
Sky Park, 1 Melbourne Quarter, 699 Collins St
Docklands VIC 3008
T (03) 9698 5500

HERITAGE ARCHITECT
PHILIP LEESON ARCHITECTS
4/9 McKay St
Turner ACT 2612
T (02) 6295 3311

WASTE & CIRCULAR ECONOMY
WSP
2/121 Marcus Clarke St,
Canberra ACT 2601
T (02) 6281 9500

LANDSCAPE ARCHITECTURE
RUSH WRIGHT ASSOCIATES
Level 5/105 Queen St
Melbourne VIC 3000
T (03) 9690 4255

ACCESS CONSULTING
MGAC / JENSEN HUGHES
304/87 Gladstone St
South Melbourne VIC 3205
T (03) 9690 0102

REV.	DETAILS	DATE
01	PRE-APPLICATION ENTITY CIRCULATION	20.12.24
02	ISSUE FOR ACT HERITAGE REVIEW	19.05.25
03	ISSUE FOR SDA SUBMISSION	26.06.25

KEY PLAN

CLIENT
SUBURBAN LAND AGENCY

STAGE
SUBDIVISION DESIGN APPLICATION

PROJECT No.	DATE
220021	25.06.25

PROJECT NAME
**THE KINGSTON ARTS PRECINCT
BLOCK 15, SECTION 49, KINGSTON, ACT**

NH Architecture

DRAWN	CHECKED	SCALE @A1
V.S	A.K	1:500m

DRAWING TITLE
**ON-STREET AND INDICATIVE OFF-STREET
PARKING PLAN**

DRAWING No.	REVISION
CC-0-111-003	03