

INDICATIVE SITE PERMEABILITY AREA TABLE


Subdivision Block Name	Title	Site area m2	% of permeable surface coverage
AAa	KINGSTON ARTS PRECINCT	24183	38%
AAb	MIXED USE RESIDENTIAL BLOCK	14872	23%
AAc	CARPARK BLOCK	5880	16%
AAd	SUBSTATION	N/A	N/A
	PUBLIC ROAD VERGE	4712	50%

DRAWING KEY:

- PERMEABLE AREA - KAP
- PERMEABLE AREA - MIXED USE RESIDENTIAL BLOCK
- PERMEABLE AREA - CARPARK BLOCK
- PERMEABLE AREA - ROAD VERGE

NOTES:

1. WORKS WITHIN THE PROPOSED BLOCK BOUNDARY SUBJECT TO FUTURE DESIGN AND SITING DA

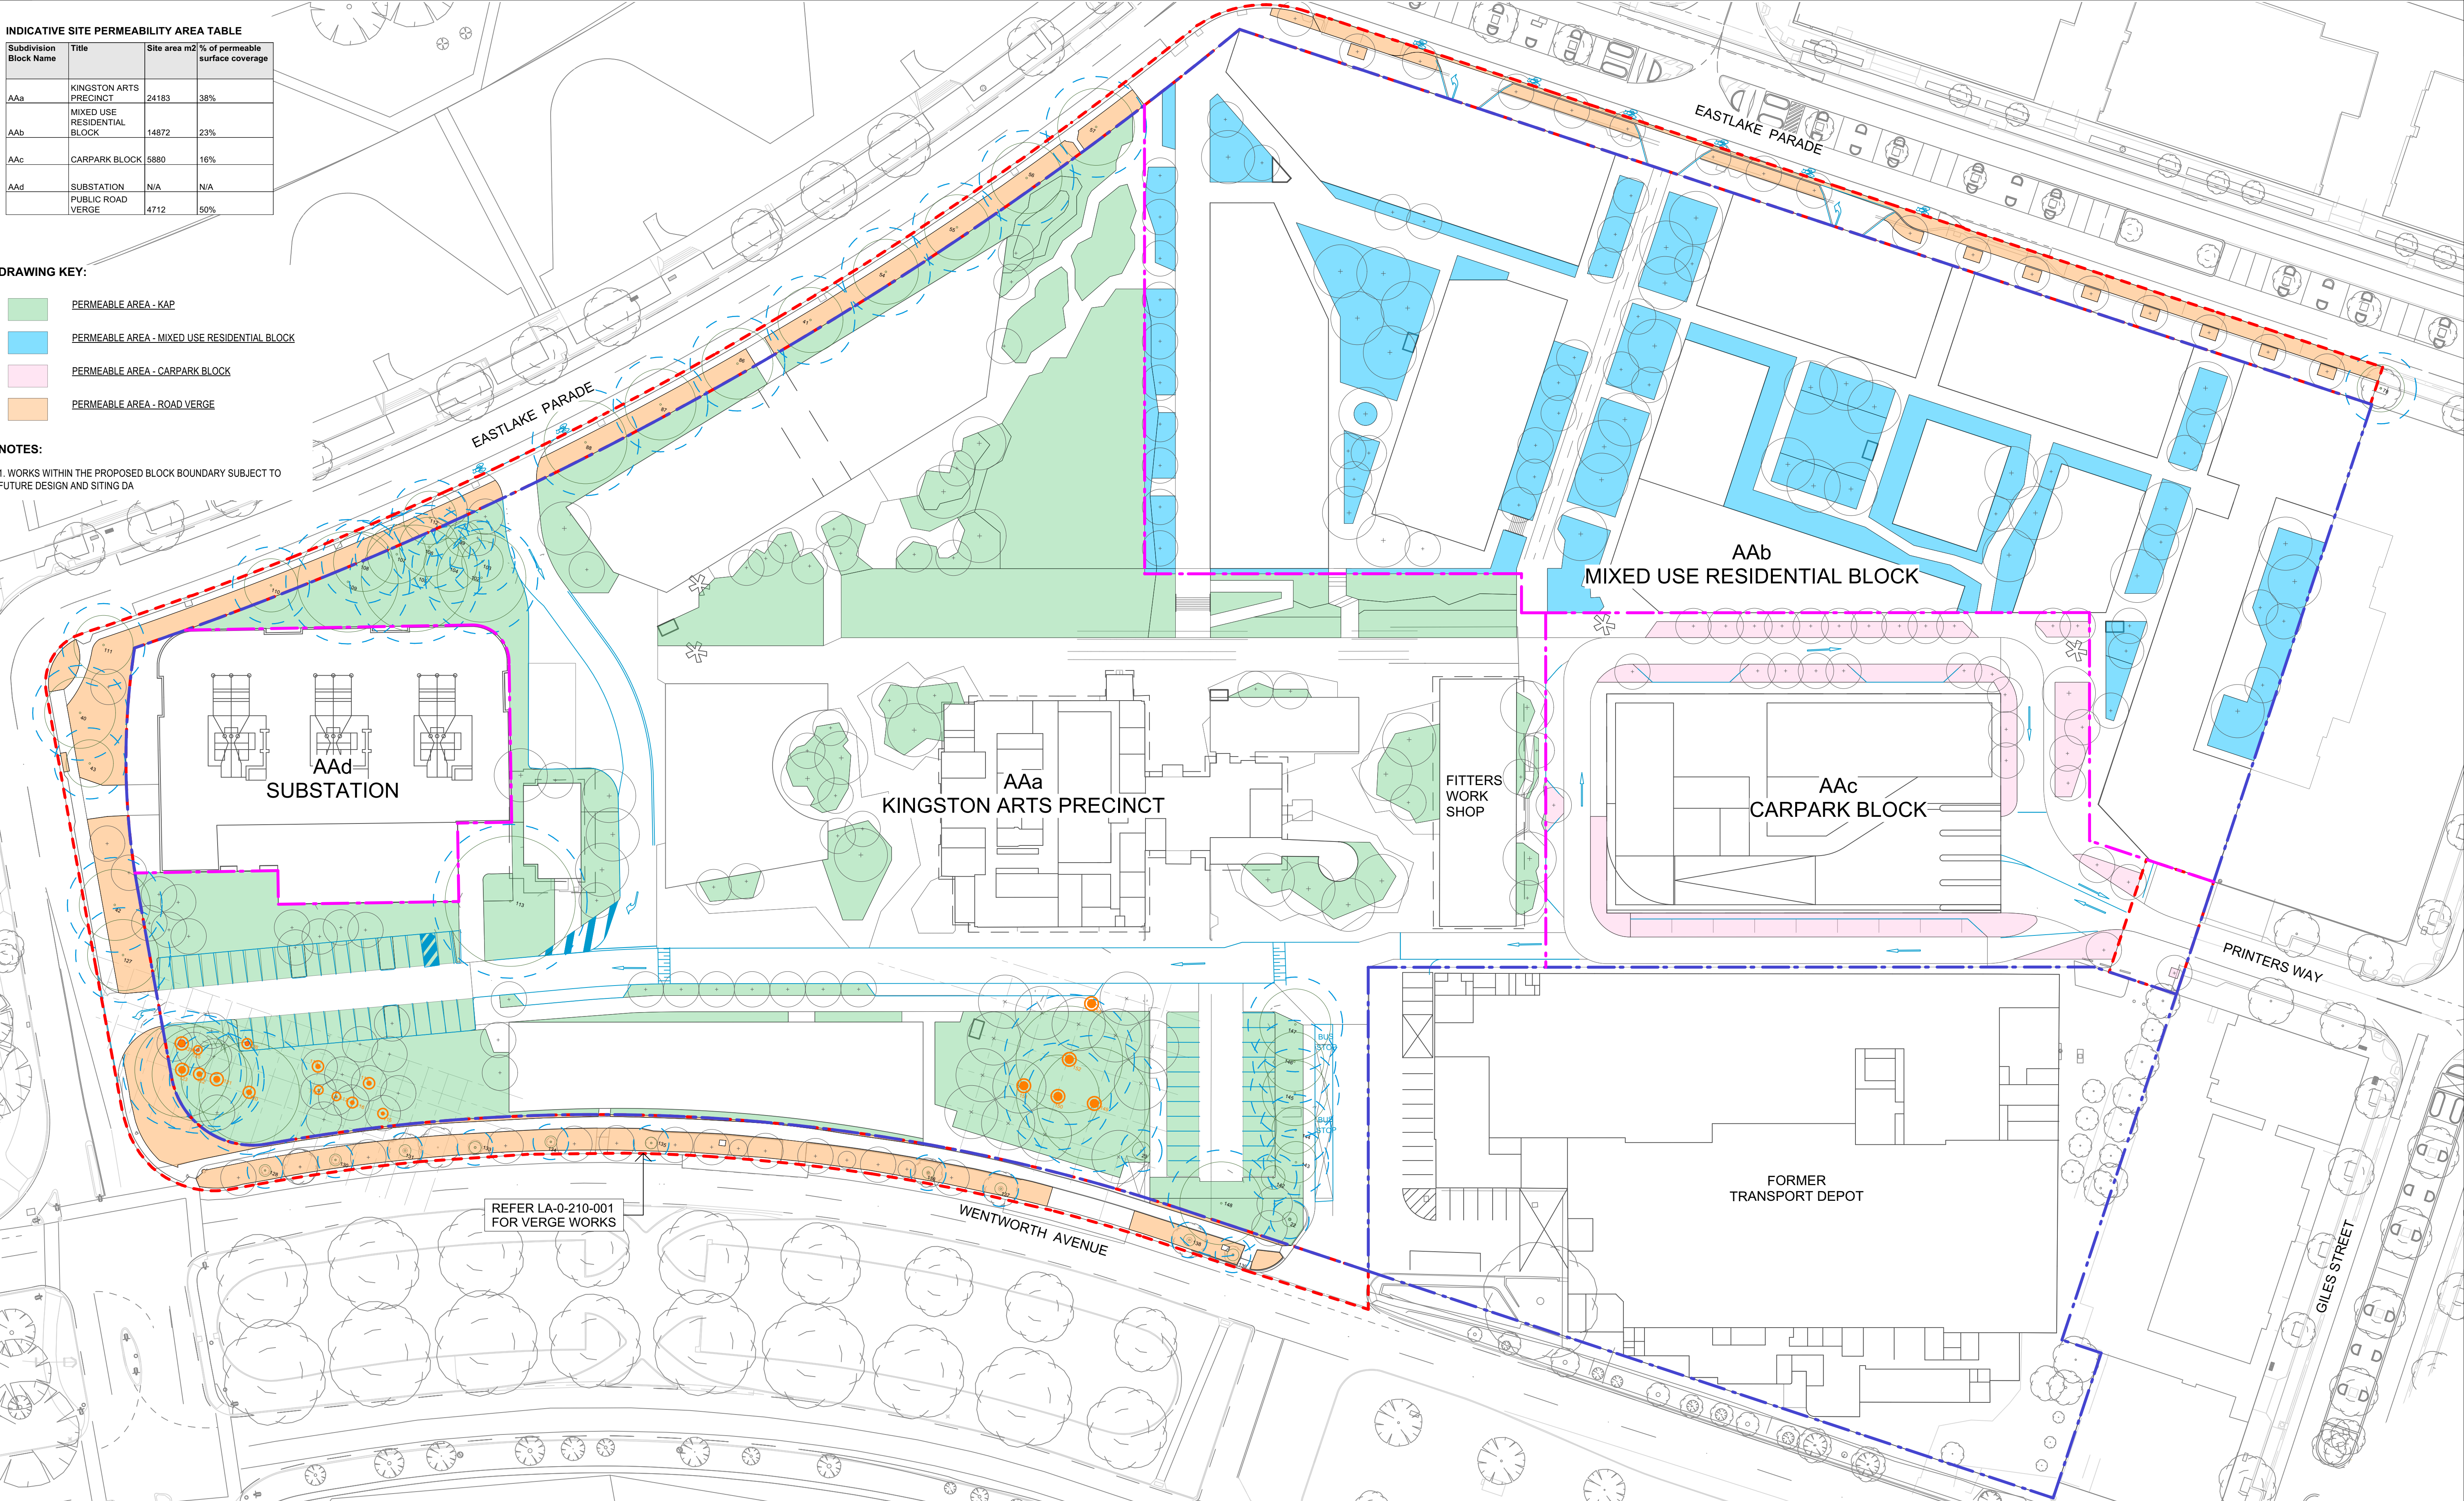

THIS DRAWING IS CONFIDENTIAL AND SHALL ONLY BE USED FOR THE PURPOSE OF THIS PROJECT. DO NOT SCALE DRAWINGS. USE FIGURED DIMENSIONS ONLY. ALL DIMENSIONS MUST BE VERIFIED ON SITE BEFORE COMMENCING WORK. THIS DOCUMENT MUST BE READ IN CONJUNCTION WITH ALL TECHNICAL SPECIFICATIONS AND ALL RELEVANT DOCUMENTS FROM OTHER DISCIPLINES AND CONSULTANTS. ANY CONFLICT BETWEEN THESE AND OTHER DOCUMENTS, OR THE SITE CONDITIONS MUST BE NOTIFIED TO NH ARCHITECTURE IMMEDIATELY IN WRITING AND PRIOR TO ANY WORKS TAKING PLACE.

THIS DRAWING IS COPYRIGHT AND REMAINS THE PROPERTY OF THE ARCHITECT. WRITTEN AUTHORITY IS REQUIRED FOR ANY USE, OTHER THAN FOR THE PROJECT AND FOR THE EXPRESS PURPOSE AND BY OR ON BEHALF OF THE ENTITY FOR WHICH IT HAS BEEN CREATED. ANY UNAUTHORISED USE OF THIS DOCUMENT IS AT THE USER'S SOLE RISK AND WITHOUT LIMITING NH ARCHITECTURE'S RIGHTS TO THE FULLEST EXTENT PERMITTED BY LAW, THE USER INDEMNIFIES NH ARCHITECTURE AGAINST ALL LOSS, LIABILITY AND DAMAGE SO ARISING.

ENGINEERING & SERVICES

ARUP

Sky Park, 1 Melbourne Quarter, 699 Collins St
Docklands VIC 3008
T (03) 9668 5500

HERITAGE ARCHITECT

PHILIP LEESON ARCHITECTS

419 McKay St
Turner ACT 2612
T (02) 6295 3311

WASTE & CIRCULAR ECONOMY

WSP

2121 Marcus Clarke St.
Canberra ACT 2601
T (02) 6281 9500

ARUP



wsp

LANDSCAPE ARCHITECTURE

RUSH WRIGHT ASSOCIATES

Level 5/105 Queen St
Melbourne VIC 3000
T (03) 9600 4225

ACCESS CONSULTING

MGAC / JENSEN HUGHES

304/87 Gladstone St
South Melbourne VIC 3205
T (03) 9690 0102




REV.

01 DETAILS
02 PRE-APPLICATION ENTITY CIRCULATION
03 ISSUE FOR ACT HERITAGE REVIEW
04 PRELIMINARY - DRAFT ISSUE FOR REVIEW
05 ISSUE FOR SDA SUBMISSION

DATE

20.12.2024
16.05.2025
06.06.2025
26.06.2025

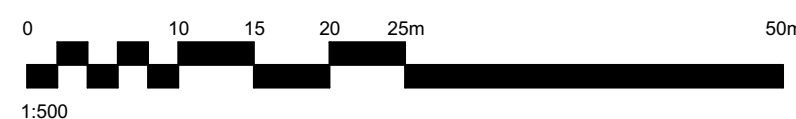

CLIENT

SUBURBAN LAND AGENCY

STAGE

PRECINCT SUBDIVISION DESIGN APPLICATION

PROJECT No.

220021

DATE

02/15/24

PROJECT NAME

KINGSTON ARTS PRECINCT
BLOCK 15, SECTION 49, KINGSTON, ACT

NH Architecture

DRAWN CHECKED SCALE @A1 NORTH
HH MR 1:500

DRAWING TITLE
INDICATIVE SITE PERMEABILITY
PLAN

DRAWING No. REVISION

LA-0-110-004 04