

- NOTES:**
1. FOR DRAWING INDEX REFER DRG No. 3002750-GE-0011
  2. FOR NOTES AND LEGEND REFER RD-0101 TO RD-0102
  3. FOR DRAINAGE REFER PACKAGE 07
  4. FOR WATER AND SEWER REFER PACKAGE 08
  5. FOR UTILITIES REFER PACKAGE 09
  6. FOR PAVEMENT REFER PACKAGE 10
  7. FOR TCD DETAILS REFER PACKAGE 15
  8. FOR STRUCTURES REFER PACKAGE 17
  9. REFER LANDSCAPE PLAN FOR TREE MANAGEMENT

150 mm ON ORIGINAL


DRAWING FILE LOCATION / NAME  
V:\\_Vault\Projects\3002750\CAD\DWG\03\_RD\_General\_Arrangement\3002750-RD-0117.dwg

EXTERNAL REFERENCE FILES

X:\IND\BORYX
X:\IND\CONTR
X:\IND\DESIGN
X:\IND\DESIGN\01
X:\IND\DESIGN\02
REV	DATE	AMENDMENT / REVISION DESCRIPTION	WVR No.	APPROVAL	TITLE	NAME
A	19.06.2020	PRELIMINARY SKETCH PLAN	0007	DK	DRAFTER	R. GOOSEN
B	08.10.2020	PRELIMINARY SKETCH PLAN	0014	DK	DRAFTING CHECK	K. CURLEY
C	13.11.2020	PRELIMINARY SKETCH PLAN SUBMISSION	0015	DK	DESIGNER	B. LEJANO
					DESIGN CHECK	T. MEADOWS
					PROJECT MANAGER	S. RAVEN
					PROJECT DIRECTOR	D. KEEP

SCALE	PHASE	PROJECT / DRAWING No.	REVISION
AS SHOWN	PSP	3002750-RD-0117	C

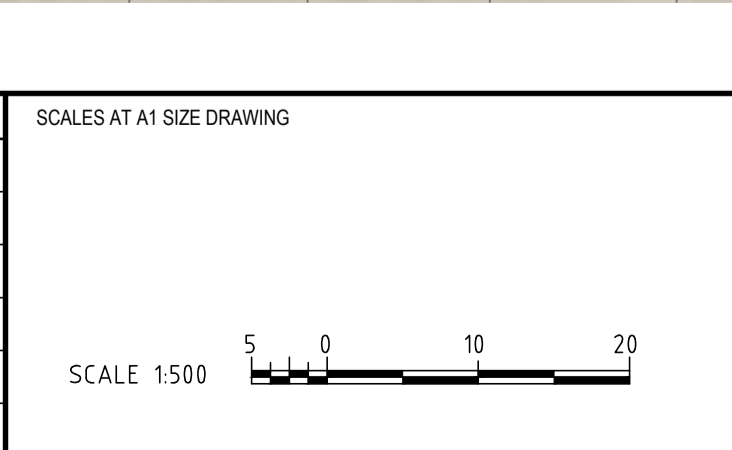

DESIGNER

**SMEC**  
Member of the Surbana Jurong Group  
SMEC AUSTRALIA PTY LTD  
© ABN 47 065 475 149  
SUITE 2, LEVEL 1, 243 NORTHBOURNE AVENUE  
LYNEHAM ACT 2602 AUSTRALIA  
SMEC PROJECT No 3002750

CLIENT

**ACT**  
Government  
Transport Canberra & City Services

PROJECT TITLE

WILLIAM HOVELL DRIVE DUPLICATION

GENERAL ARRANGEMENT PLAN  
SHEET 8

**PRELIMINARY**

















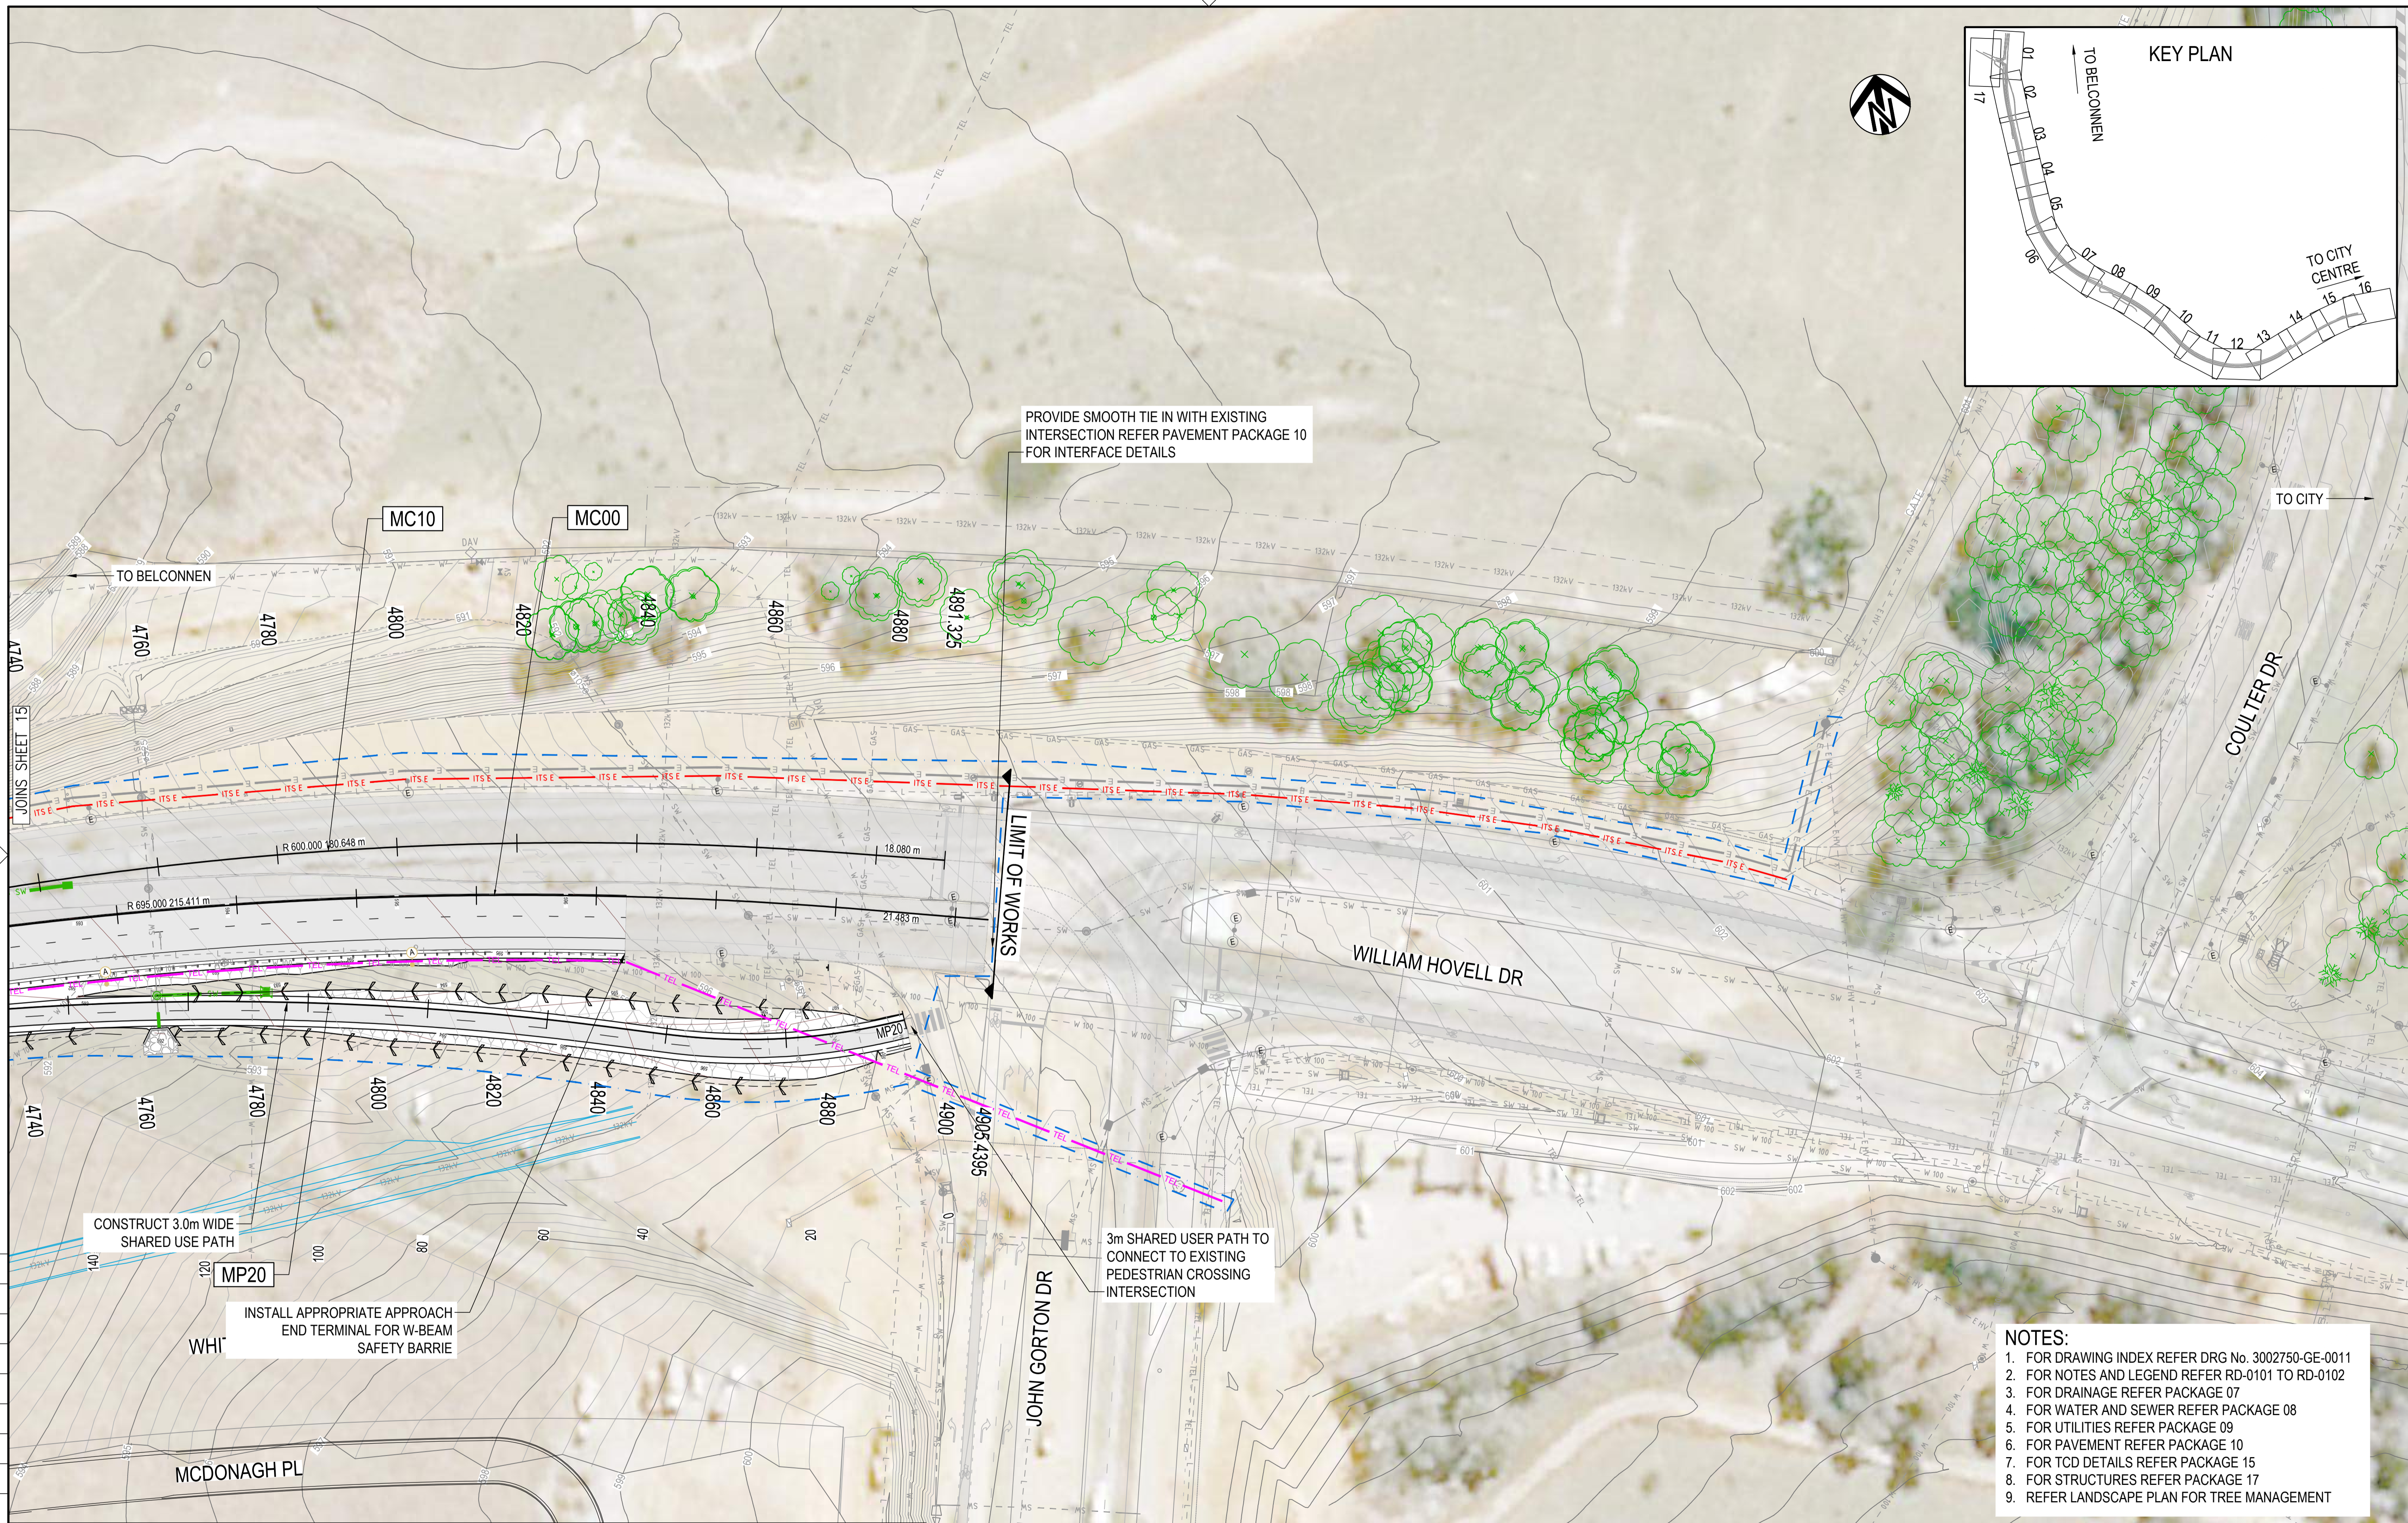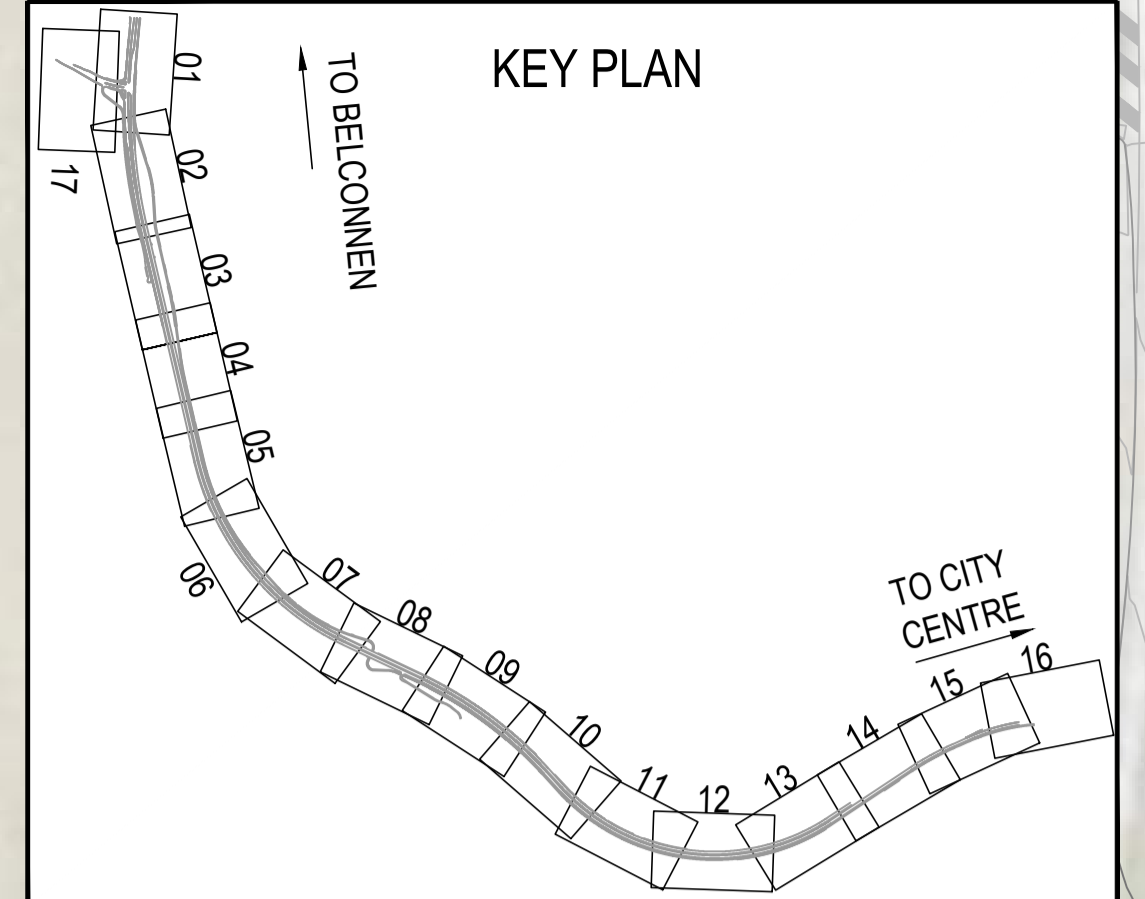

- NOTES:**
1. FOR DRAWING INDEX REFER DRG No. 3002750-GE-0011
  2. FOR NOTES AND LEGEND REFER RD-0101 TO RD-0102
  3. FOR DRAINAGE REFER PACKAGE 07
  4. FOR WATER AND SEWER REFER PACKAGE 08
  5. FOR UTILITIES REFER PACKAGE 09
  6. FOR PAVEMENT REFER PACKAGE 10
  7. FOR TCD DETAILS REFER PACKAGE 15
  8. FOR STRUCTURES REFER PACKAGE 17
  9. REFER LANDSCAPE PLAN FOR TREE MANAGEMENT

**PRELIMINARY**

150 mm ON ORIGINAL  
A1


DRAWING FILE LOCATION / NAME  
V:\Vault\Projects\3002750\CAD\DWG\03\_RD\_General\_Arrangement\3002750-RD-0125.dwg

PLOT DATE  
13 Nov 2020

TIME  
14:53:10

REV	DATE	AMENDMENT / REVISION DESCRIPTION	WVR No.	APPROVAL	TITLE	NAME
A	19.06.2020	PRELIMINARY SKETCH PLAN	0007	DK	DRAFTER	R. GOOSEN
B	08.10.2020	PRELIMINARY SKETCH PLAN	0014	DK	DRAFTING CHECK	K. CURLEY
C	13.11.2020	PRELIMINARY SKETCH PLAN SUBMISSION	0015	DK	DESIGNER	B. LEJANO



DESIGNER	NAME
DESIGNER	B. LEJANO
DESIGN CHECK	T. MEADOWS
PROJECT MANAGER	S. RAVEN
PROJECT DIRECTOR	D. KEEP

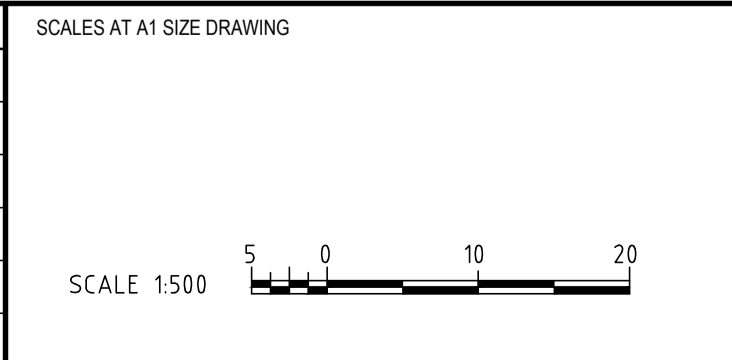

DESIGNER  **SMEC**  
Member of the Surbana Jurong Group  
SMEC AUSTRALIA PTY LTD  
© ABN 47 065 475 149  
SUITE 2, LEVEL 1, 243 NORTHBOURNE AVENUE  
LYNEHAM ACT 2602 AUSTRALIA  
SMEC PROJECT No 3002750

CLIENT  **ACT**  
Government  
Transport Canberra & City Services

PROJECT TITLE WILLIAM HOVELL DRIVE DUPLICATION		REVISION C	
GENERAL ARRANGEMENT PLAN SHEET 16		PROJECT / DRAWING No. 3002750-RD-0125	
SCALE AS SHOWN	PHASE PSP	REVISION C	

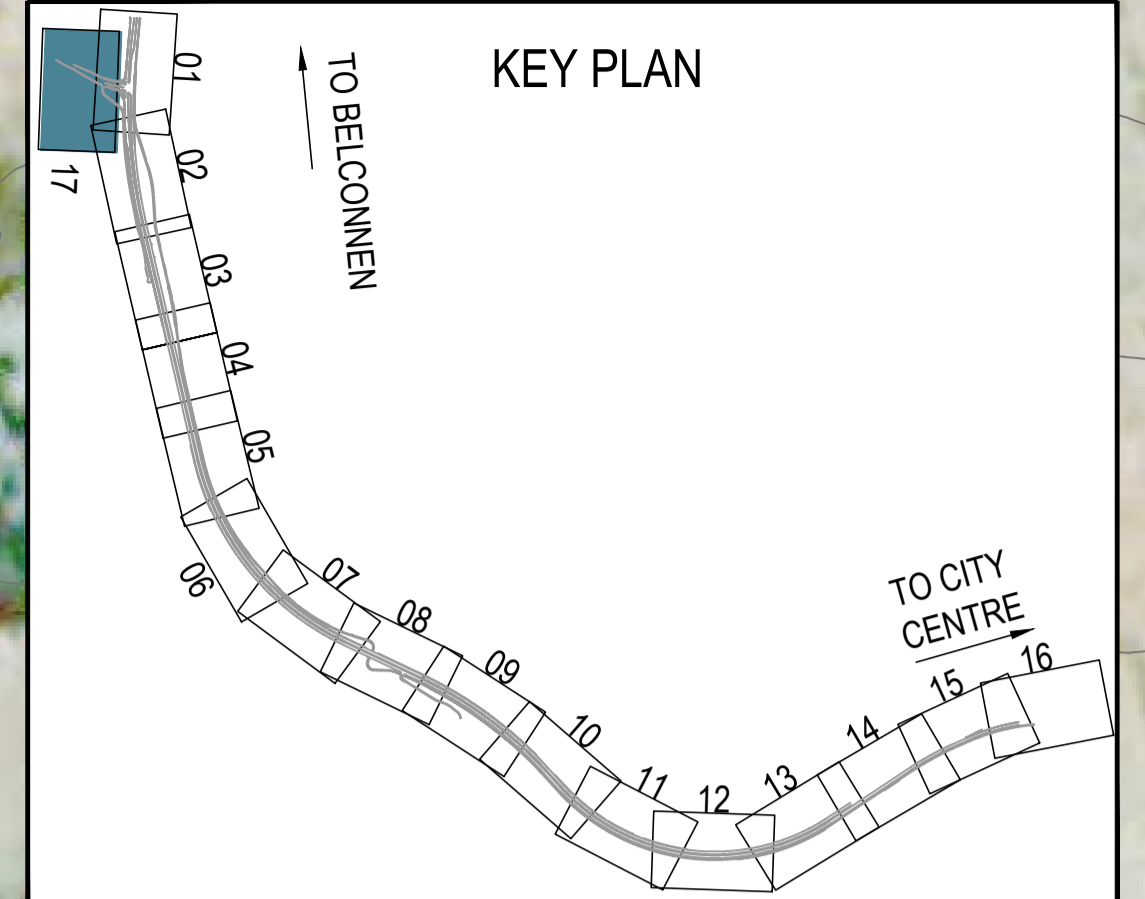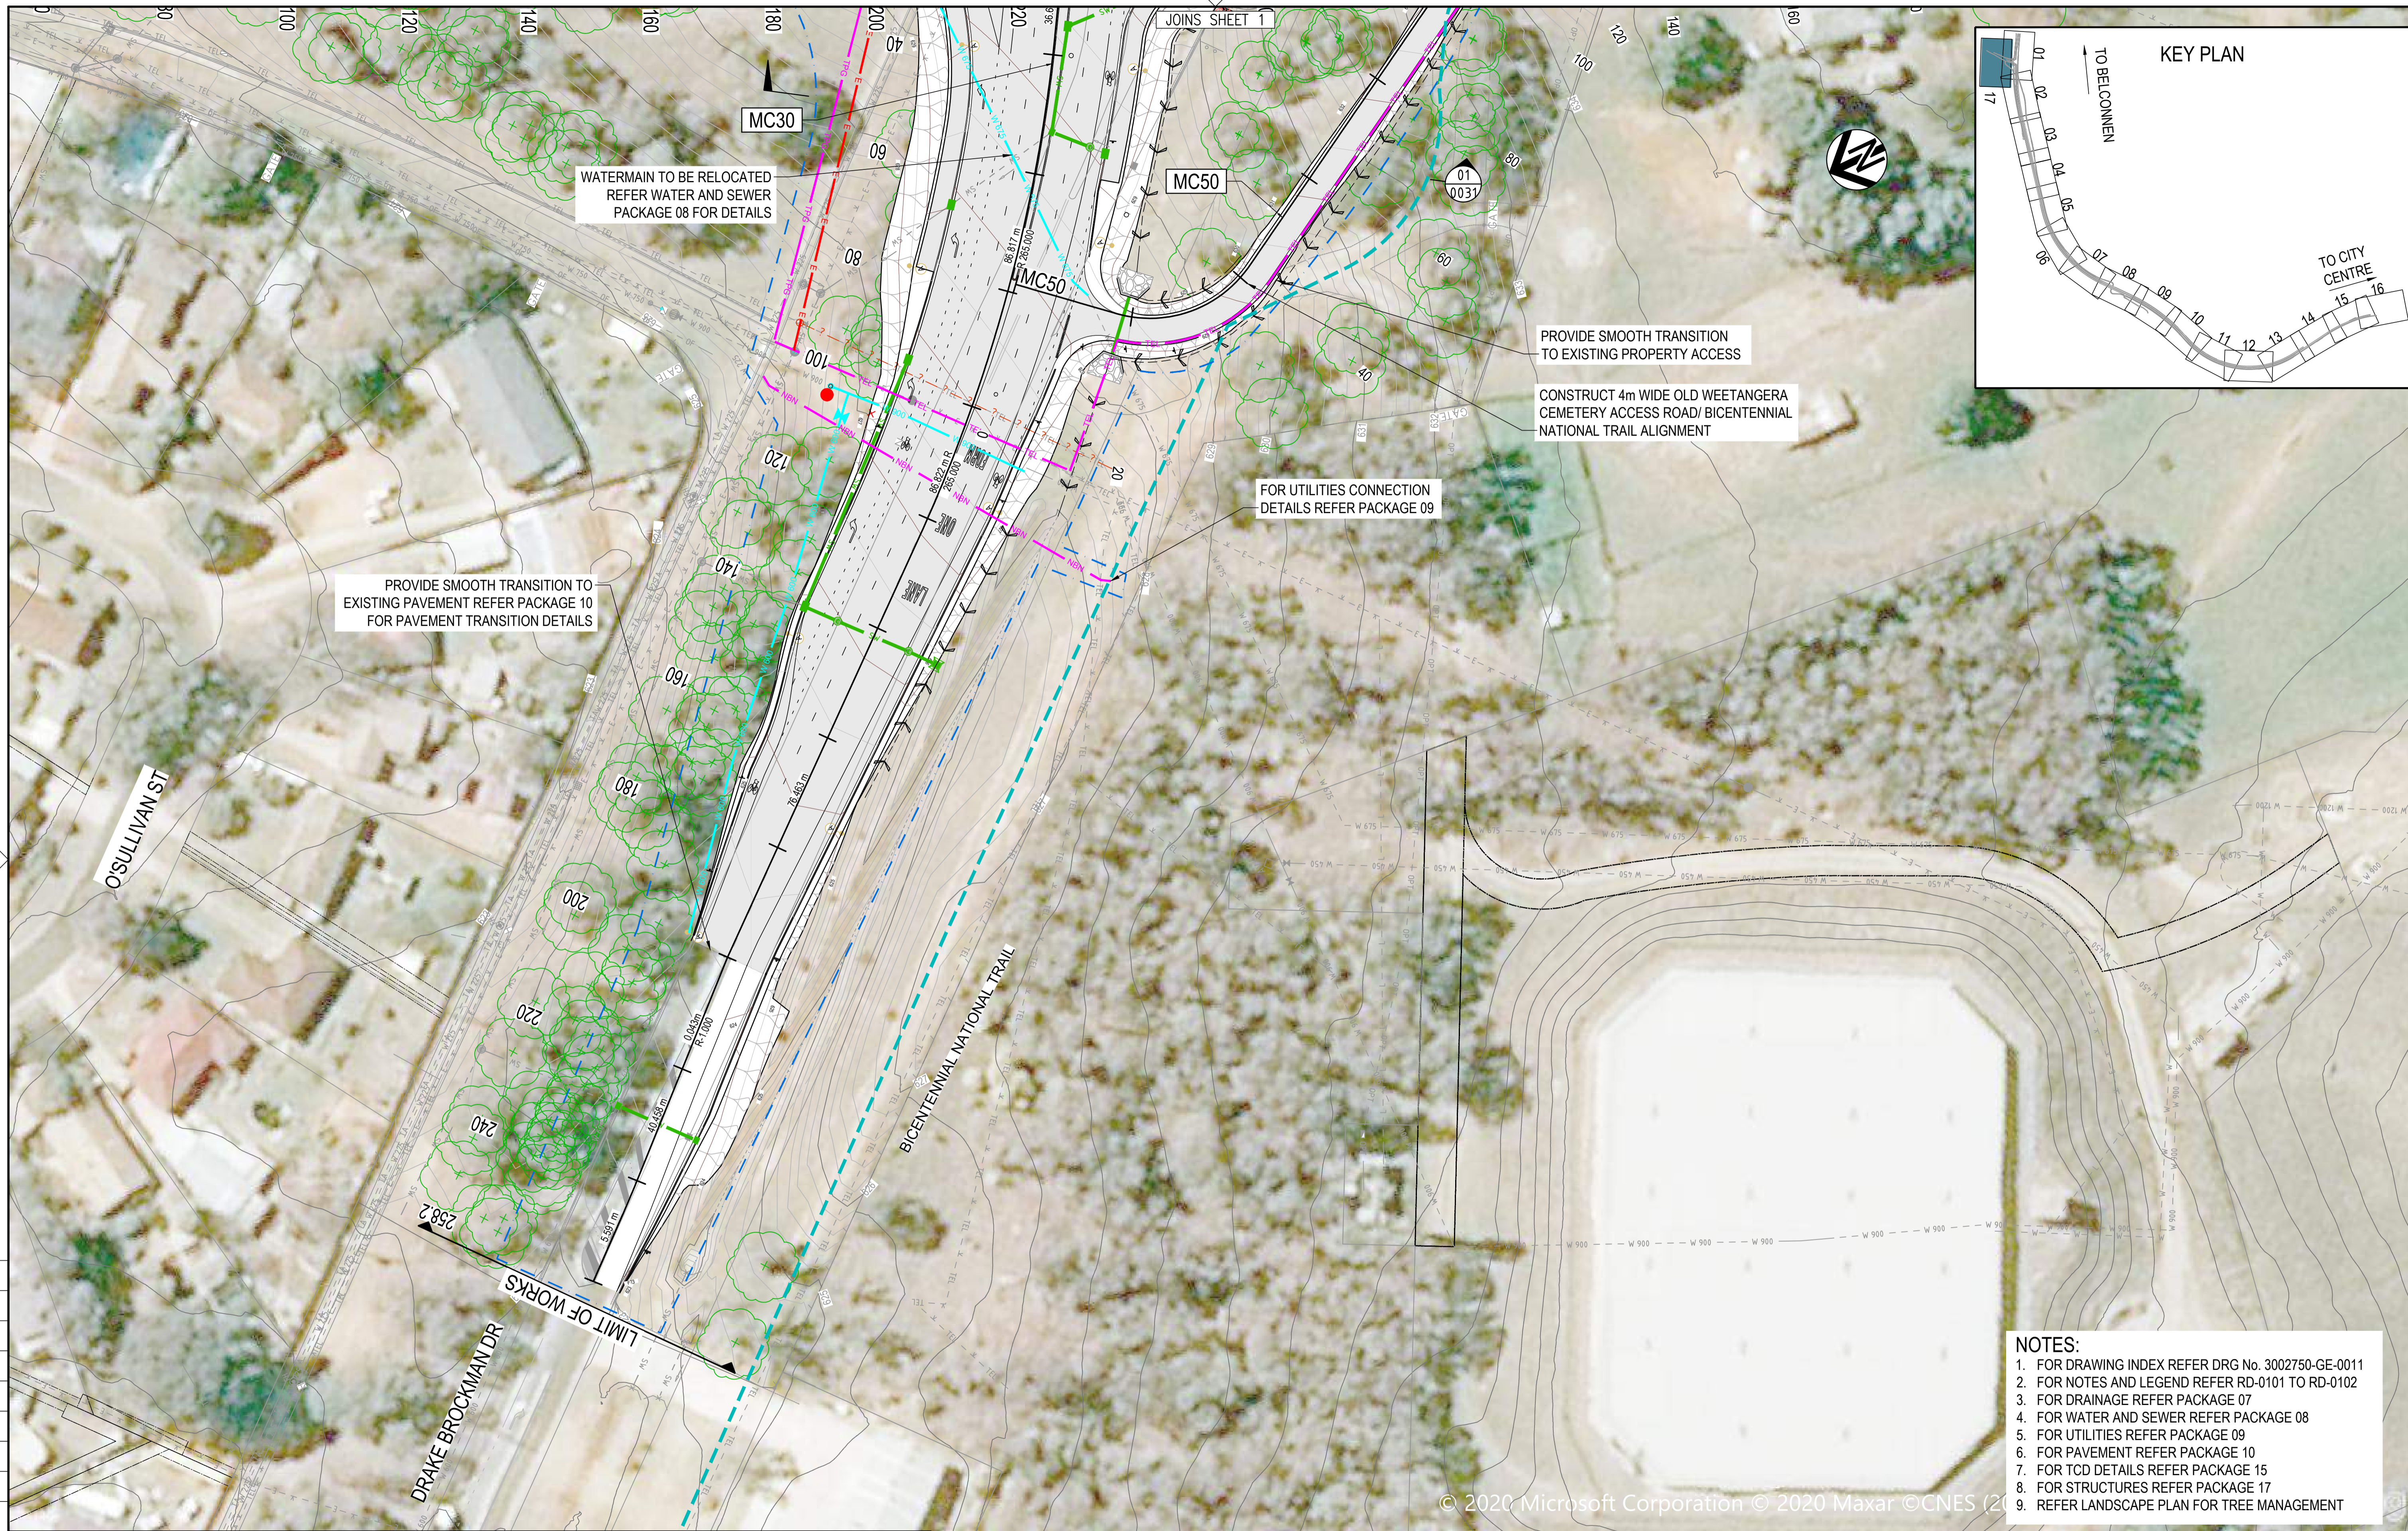

- NOTES:**
1. FOR DRAWING INDEX REFER DRG No. 3002750-GE-0011
  2. FOR NOTES AND LEGEND REFER RD-0101 TO RD-0102
  3. FOR DRAINAGE REFER PACKAGE 07
  4. FOR WATER AND SEWER REFER PACKAGE 08
  5. FOR UTILITIES REFER PACKAGE 09
  6. FOR PAVEMENT REFER PACKAGE 10
  7. FOR TCD DETAILS REFER PACKAGE 15
  8. FOR STRUCTURES REFER PACKAGE 17
  9. REFER LANDSCAPE PLAN FOR TREE MANAGEMENT

150 mm ON ORIGINAL

150	140	130	120	110	100	90	80	70	60	50	40	30	20	10	0
-----	-----	-----	-----	-----	-----	----	----	----	----	----	----	----	----	----	---

DRAWING FILE LOCATION / NAME  
V:\\_Vault\Projects\3002750\CAD\DWG\03\_RD\_General\_Arrangement\3002750-RD-0129.dwg

EXTERNAL REFERENCE FILES	REV	DATE	AMENDMENT / REVISION DESCRIPTION
X:\WD_FRAME_500	A	19.06.2020	PRELIMINARY SKETCH PLAN
X:\WD_BORRY	B	08.10.2020	PRELIMINARY SKETCH PLAN
X:\WD_DREX	C	13.11.2020	PRELIMINARY SKETCH PLAN SUBMISSION

WVR No.	APPROVAL	TITLE	NAME
0007	DK	DRAFTER	R. GOOSEN
0014	DK	DRAFTING CHECK	K. CURLEY
0015	DK	DESIGNER	B. LEJANO
		DESIGN CHECK	T. MEADOWS
		PROJECT MANAGER	S. RAVEN
		PROJECT DIRECTOR	D. KEEP

SCALE	PHASE	PROJECT / DRAWING No.	REVISION
AS SHOWN	PSP	3002750-RD-0129	C

SCALE	PHASE	PROJECT / DRAWING No.	REVISION
AS SHOWN	PSP	3002750-RD-0129	C

© 2020 Microsoft Corporation © 2020 Maxar © CNES (2020)

**PRELIMINARY**

DESIGNER: **SMEC**  
Member of the **Surbana Jurong Group**  
SMEC AUSTRALIA PTY LTD  
© ABN 47 065 475 149  
SUITE 2, LEVEL 1, 243 NORTHBOURNE AVENUE  
LYNEHAM ACT 2602 AUSTRALIA  
SMEC PROJECT No 3002750

CLIENT: **ACT Government**  
Transport Canberra & City Services

PROJECT TITLE: **WILLIAM HOVELL DRIVE DUPLICATION**

**GENERAL ARRANGEMENT PLAN**  
**SHEET 17**