


SECTION **A**
D122

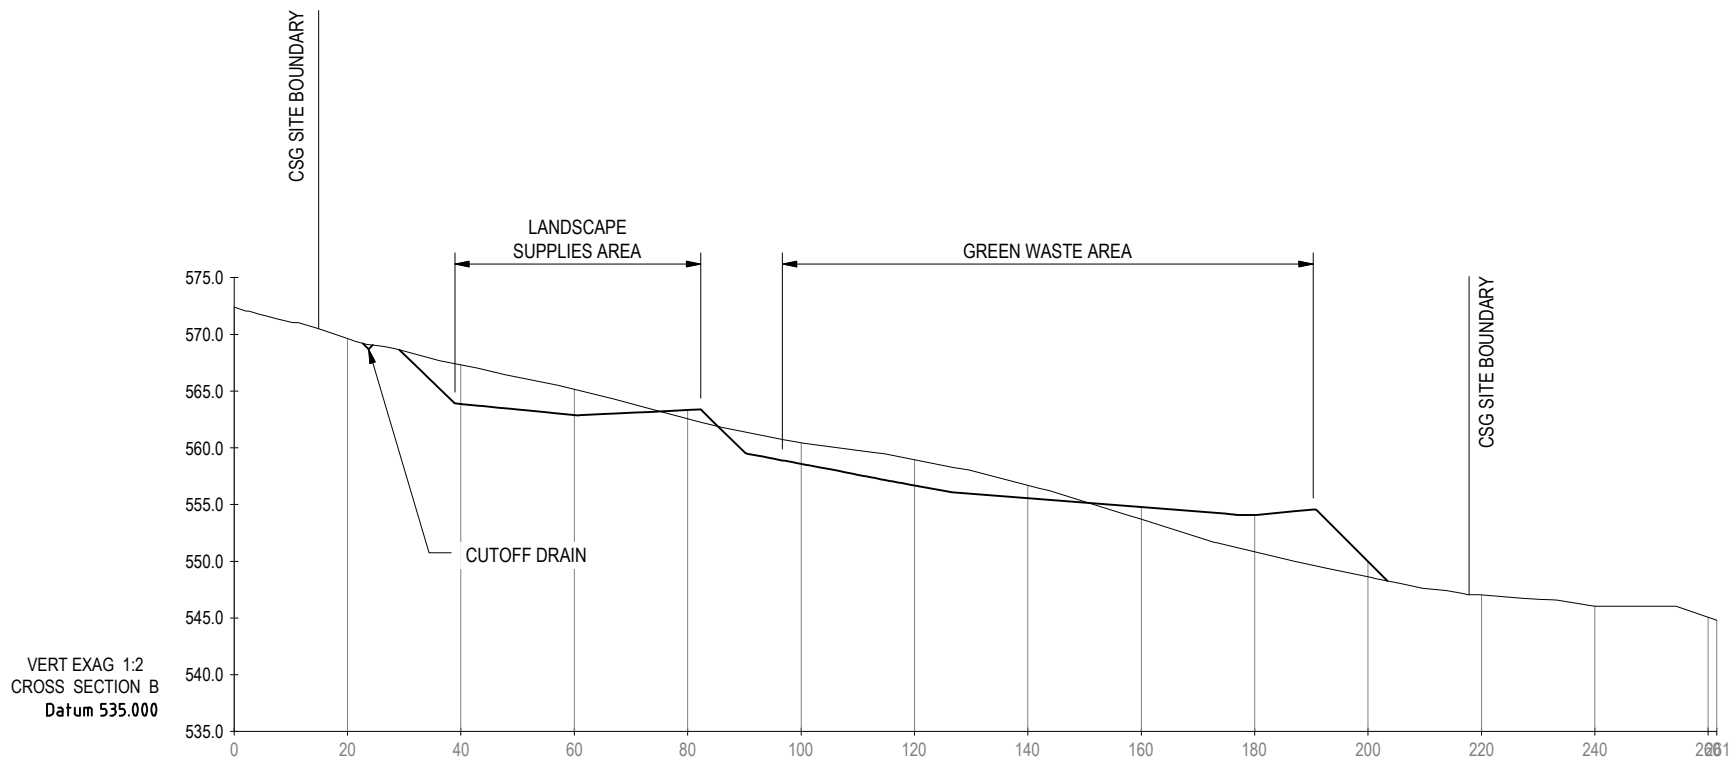


SECTION **B**
D122

Plot Date: 8-Apr-22, 9:57 AM File: H:\21-000475-16_Model\Civil\3D\21-000475-D120.dwg User:Byju Mathew

FIRST ISSUE	DESIGN	DRAWN	CHECK	APPROVED	DATE
ARM	SM	AK	AK		08/04/2022

AMENDMENT DETAILS	

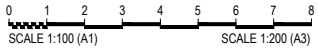

WAE No. ---

calibregroup.com

CANBERRA SAND AND GRAVEL, BLOCK 1582 BELCONNEN

DISCLAIMER
ALL DIMENSIONS TO BE CHECKED ON SITE BY CONTRACTOR PRIOR TO CONSTRUCTION. USE WRITTEN DIMENSIONS ONLY, DO NOT SCALE.

CSG SITE GRADING SECTION

SHEET 4 OF 5

21-000475 D123 ---