

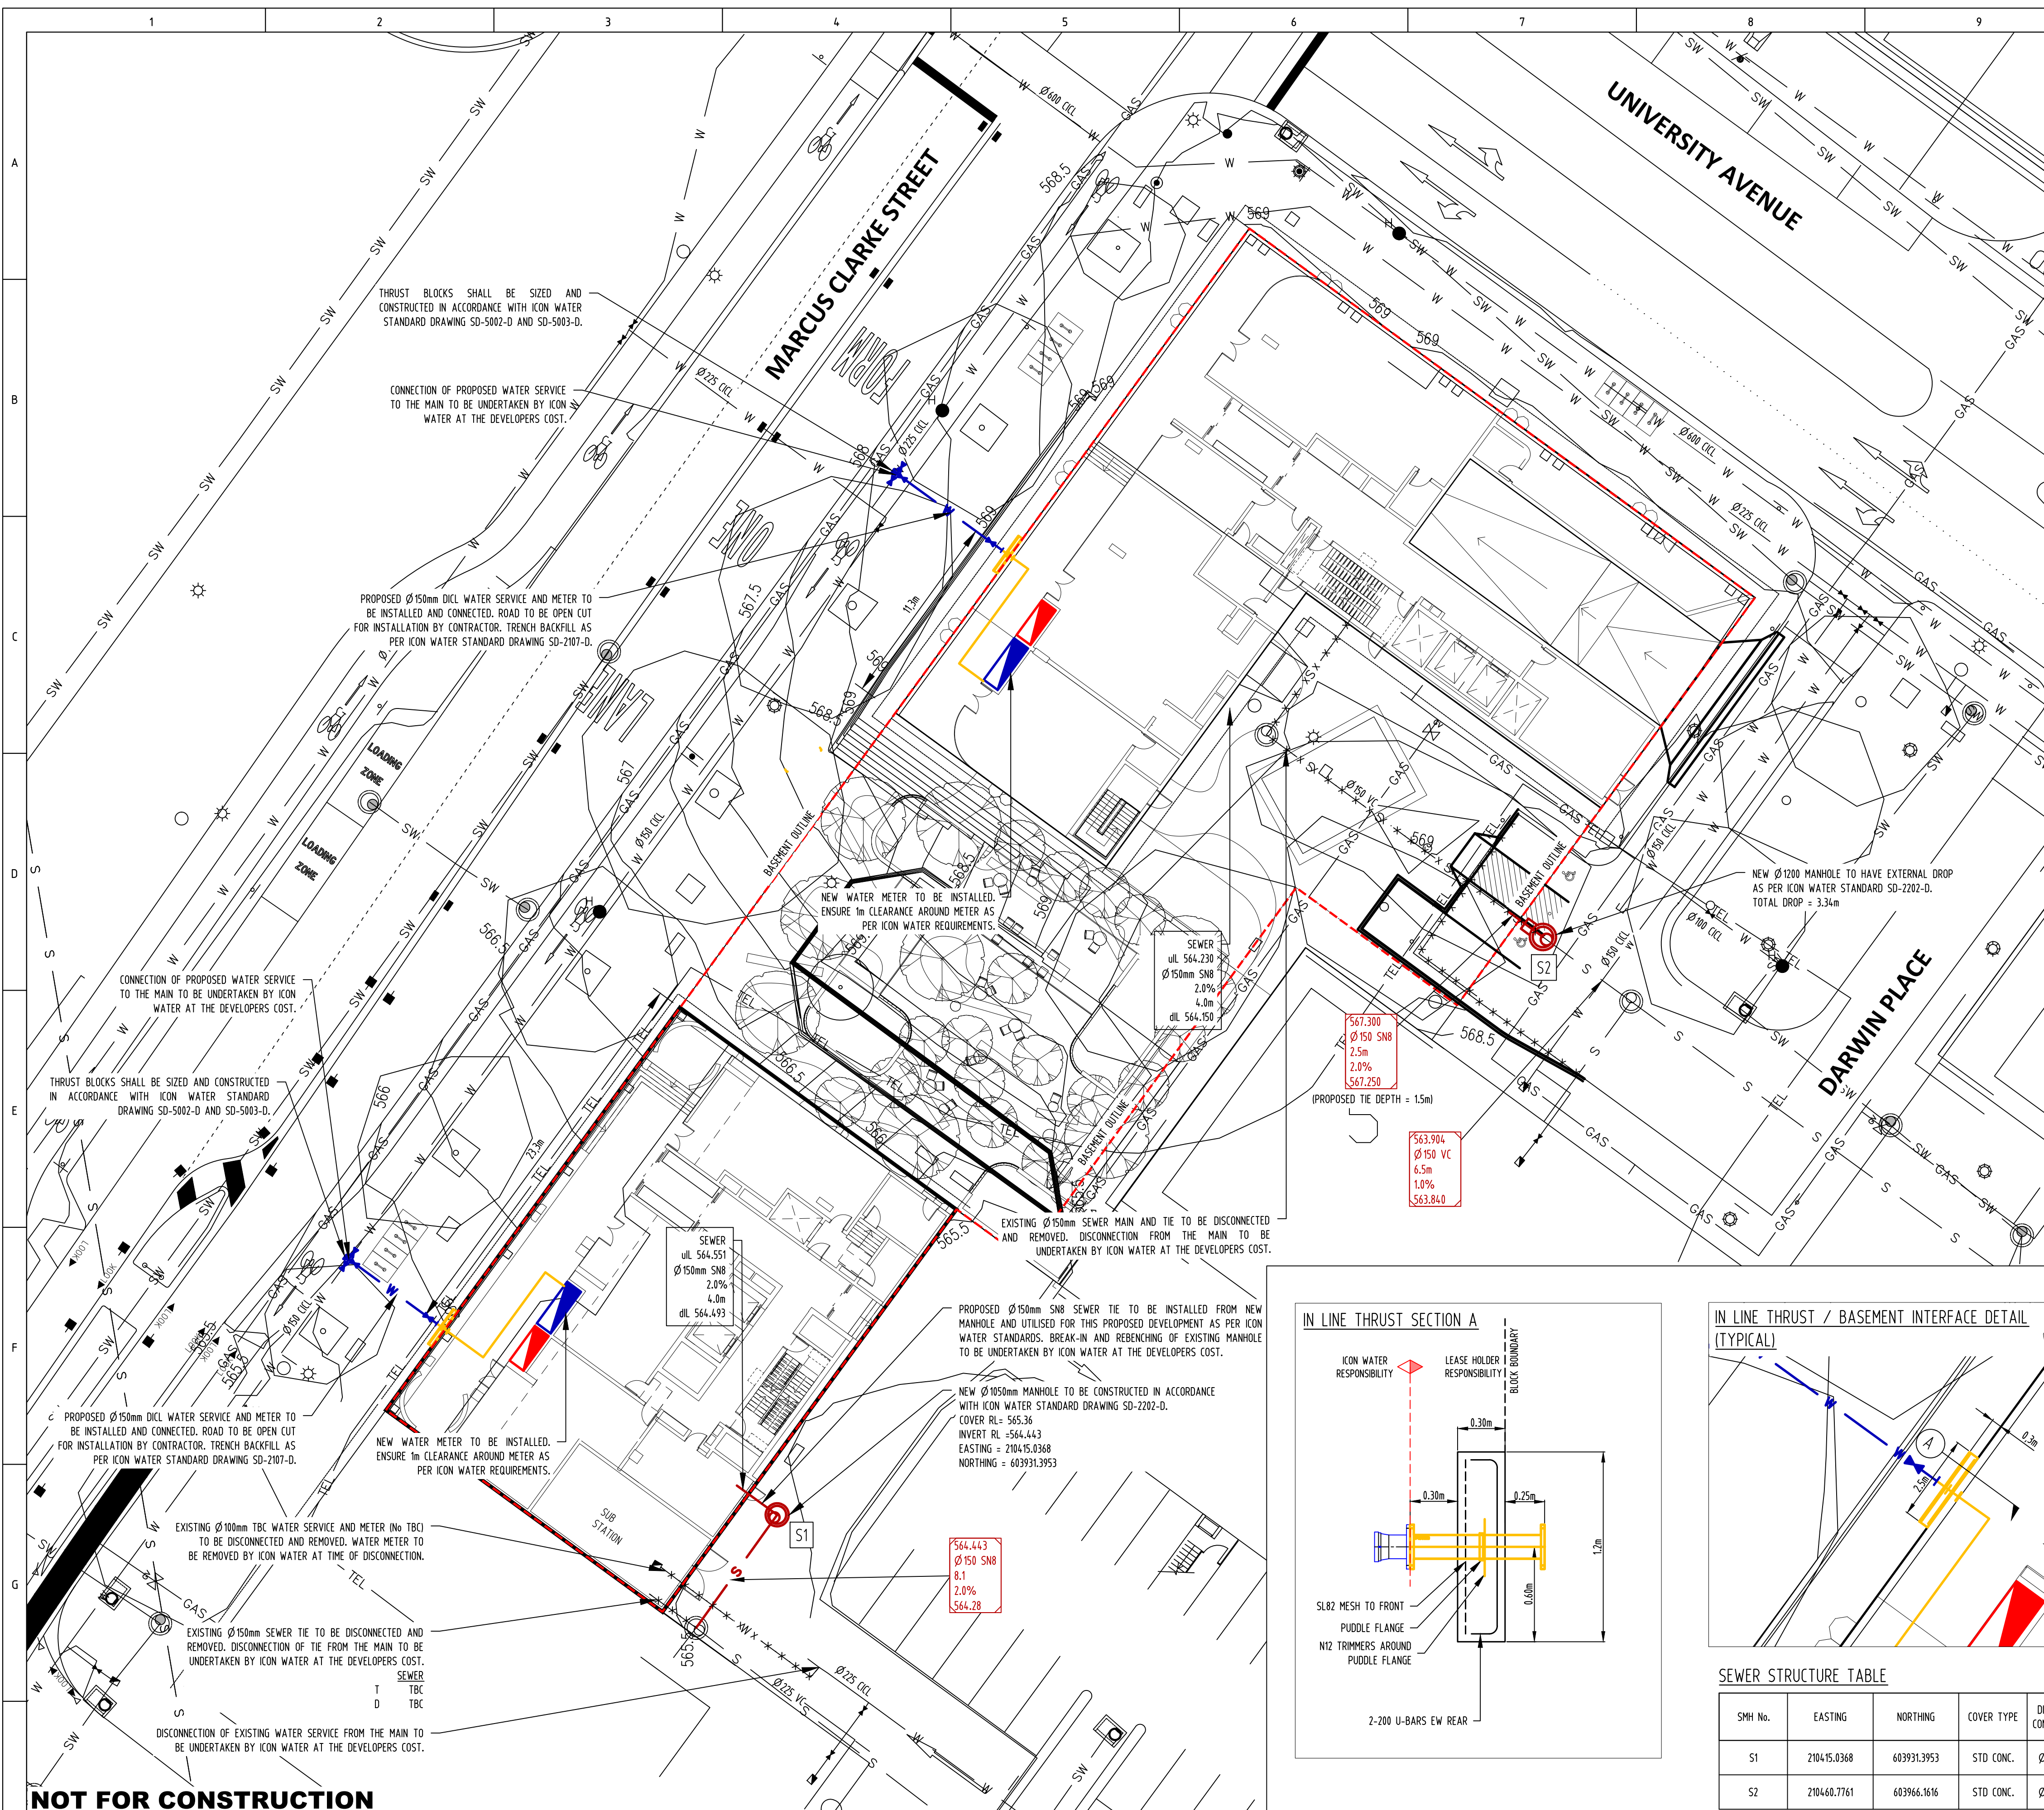
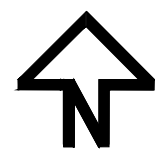


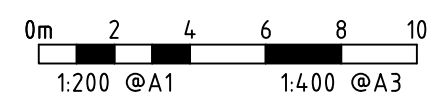

NOT FOR CONSTRUCTION

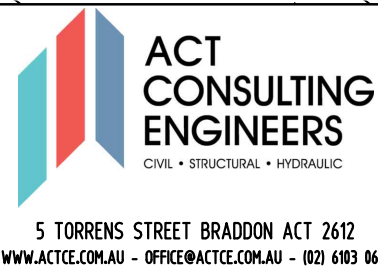

REV	REVISION	DATE	DESIGNED	DRAWN	APPROVED
A	FOR DEVELOPMENT APPLICATION	24.10.2023	L.K	L.K	L.K
B					
C					
D					
E					

BULUM GROUP

MIXED USE
DEVELOPMENT

PROJECT:

SMH No.	EASTING	NORTHING	COVER TYPE	DIAMETER / CONS. METHOD	COVER LEVEL	INVERT LEVEL
S1	210445.0368	603931.3953	STD CONC.	Ø 1050 P/C	565.3600	564.4430
S2	210460.7761	603966.1616	STD CONC.	Ø 1200 P/C	569.8000	564.9040

SITE ADDRESS:

BLOCK 2 & 5 SECTION 5
UNIVERSITY AVENUE
CANBERRA CITY

SCALE: AS SHOWN	DATE: 24.10.2023	DWG No.: C05
PROJECT No.: 22-796	REVISION: A	
DRAWING TITLE: EXTERNAL SERVICES PLAN		

