

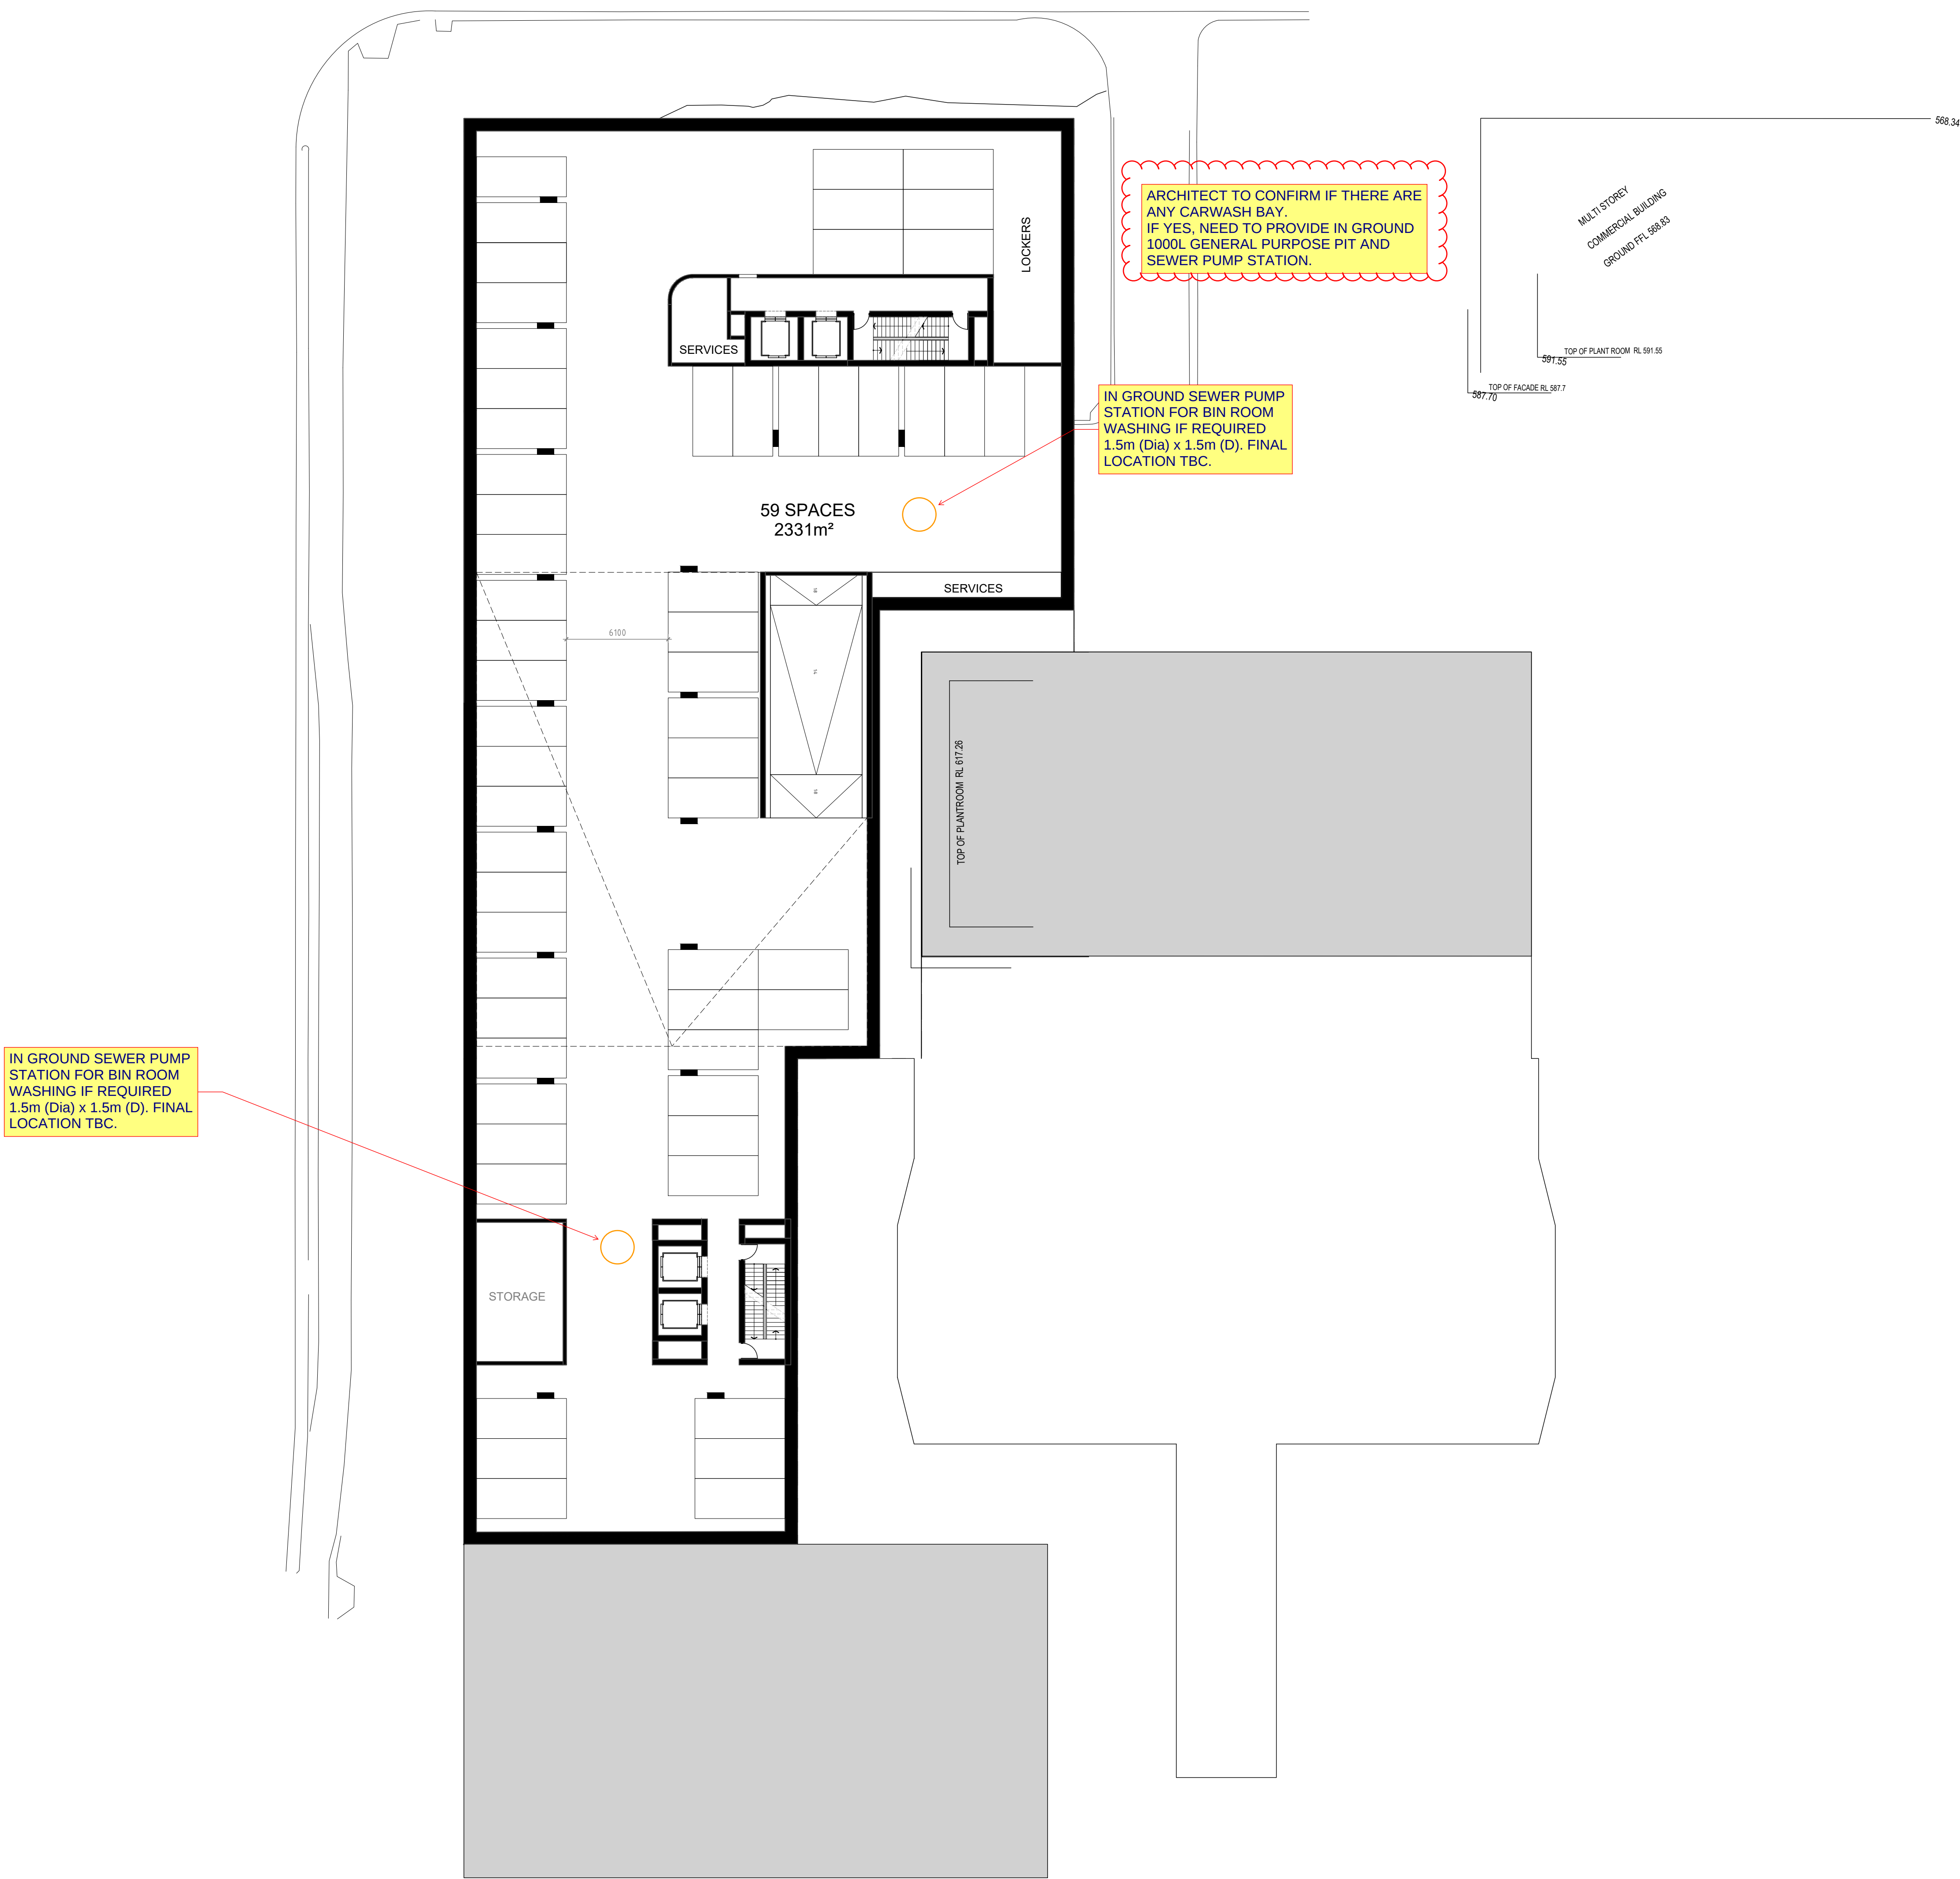


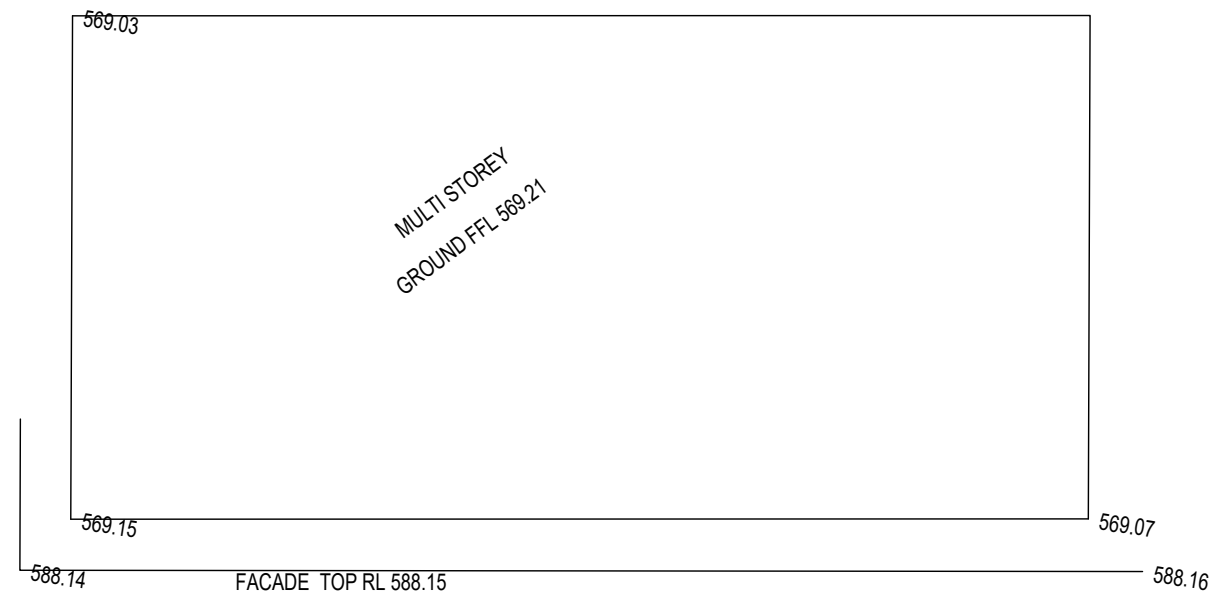

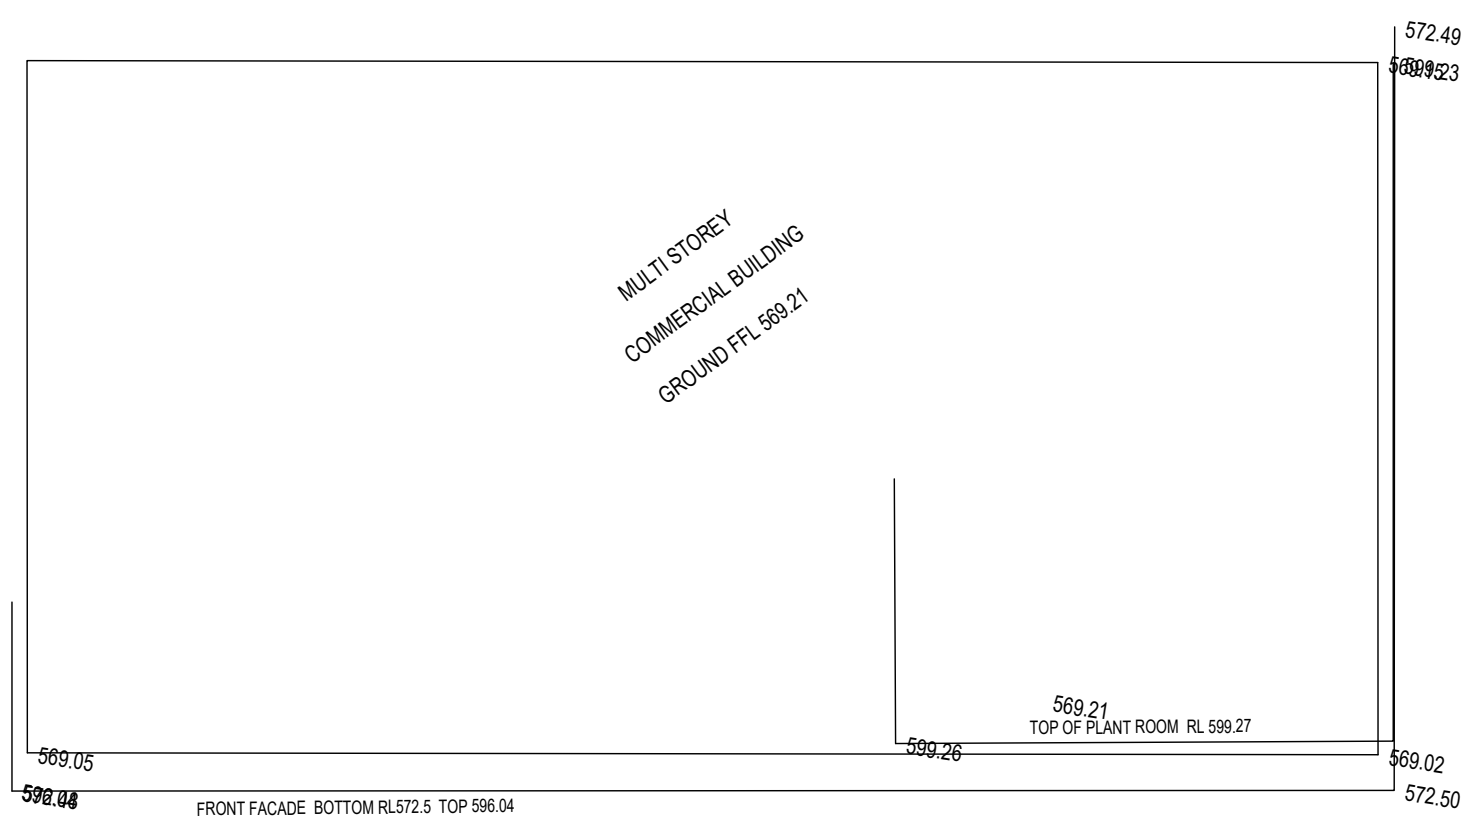

**Norman
Disney &
Young**
A TETRA TECH COMPANY



This drawing is for information purposes only.

Project: University Avenue/Marcus Clarke- Residential

Title: Hydraulic Concept- Basement 3

Document Number: SK-H-01

Project No: C40143-001 | Drawn: A.K. | Date: 11/11/2022 | Scale: 1:100 | Rev: 03

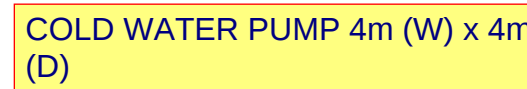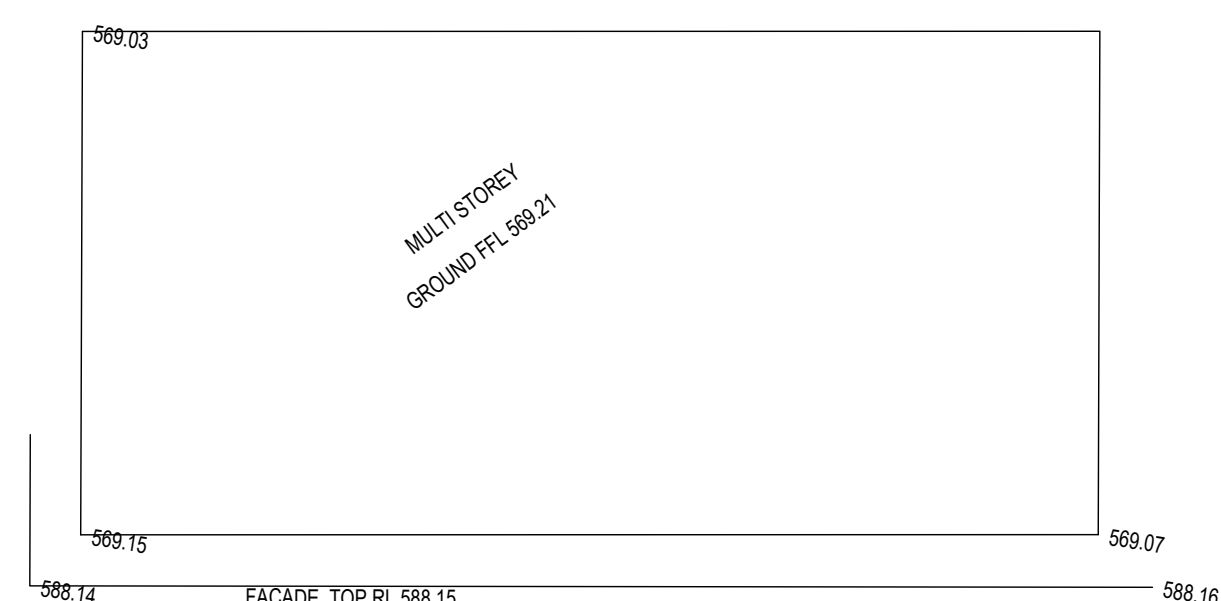

RAINWATER REUSE (PUMP PLUS FILTER) 2m (W) X 2 m (D). FINAL LOCATION TBC. (TYPICAL)

ARCHITECT TO CONFIRM IF THERE IS BIN WASHING REQUIRED.

RAINWATER REUSE (PUMP PLUS FILTER) 2m (W) X 2 m (D). FINAL LOCATION TBC. (TYPICAL)

RAINWATER TANK SIZE TBC.
TO BE DOCUMENTED BY
CIVIL

[illegible]


This drawing is copyright and confidential apart from any lot drawings as permitted under the copyright. No part may be reproduced by any persons without written permission of Kaveeris Urban Design, and is not to be used in any manner prejudicial to the interest of that company. This drawing and attached sheets remain the property of Kaveeris urban design unless otherwise specified. All dimensions are in millimetres and all drawing content must be verified by the client prior to commencement of any work. In the event that there are any errors or discrepancies in the drawings the constructor must contact our office prior to commencement of works.




DRAWING LEGEND:

- WD - WORKING DRAWINGS**
- TD - TENDER ISSUE-HOT FOR CONSTRUCTION**
- TP - TOWN PLANNING**
- SK - SCHEMATIC DESIGN**
- DD - DESIGN DEVELOPMENT**

FOR REVIEW

 Norman Disney & Young A TETRA TECH COMPANY		This drawing is for information purposes only.	
Project: University Avenue/Marcus Clarke- Residential			
Title: Hydraulic Concept- Basement 1			
Document Number: SK-H-03			
Project No: C40143-001	Drawn: A.K.	Date: 11/11/2022	Scale: 1:100
			Rev: 03

 	architectural interior planning & design consultants 176 - 78 Stirling Street, Cremorne 2152 - VIC, Australia P + 61 3 9369 4700 enq@kud.com.au www.kud.com.au			PROJECT No: 19-007	
	TITLE: BASEMENT 01 ADDRESS: 17-21 UNIVERSITY AVENUE, CANBERRA ACT CLIENT: BULLUM GROUP			REASON FOR ISSUE: SK	
DATE: 18.08.2022	DRAWN: RSM	SCALE: 1:200@89A1	REV: -	SHEET 003	SK

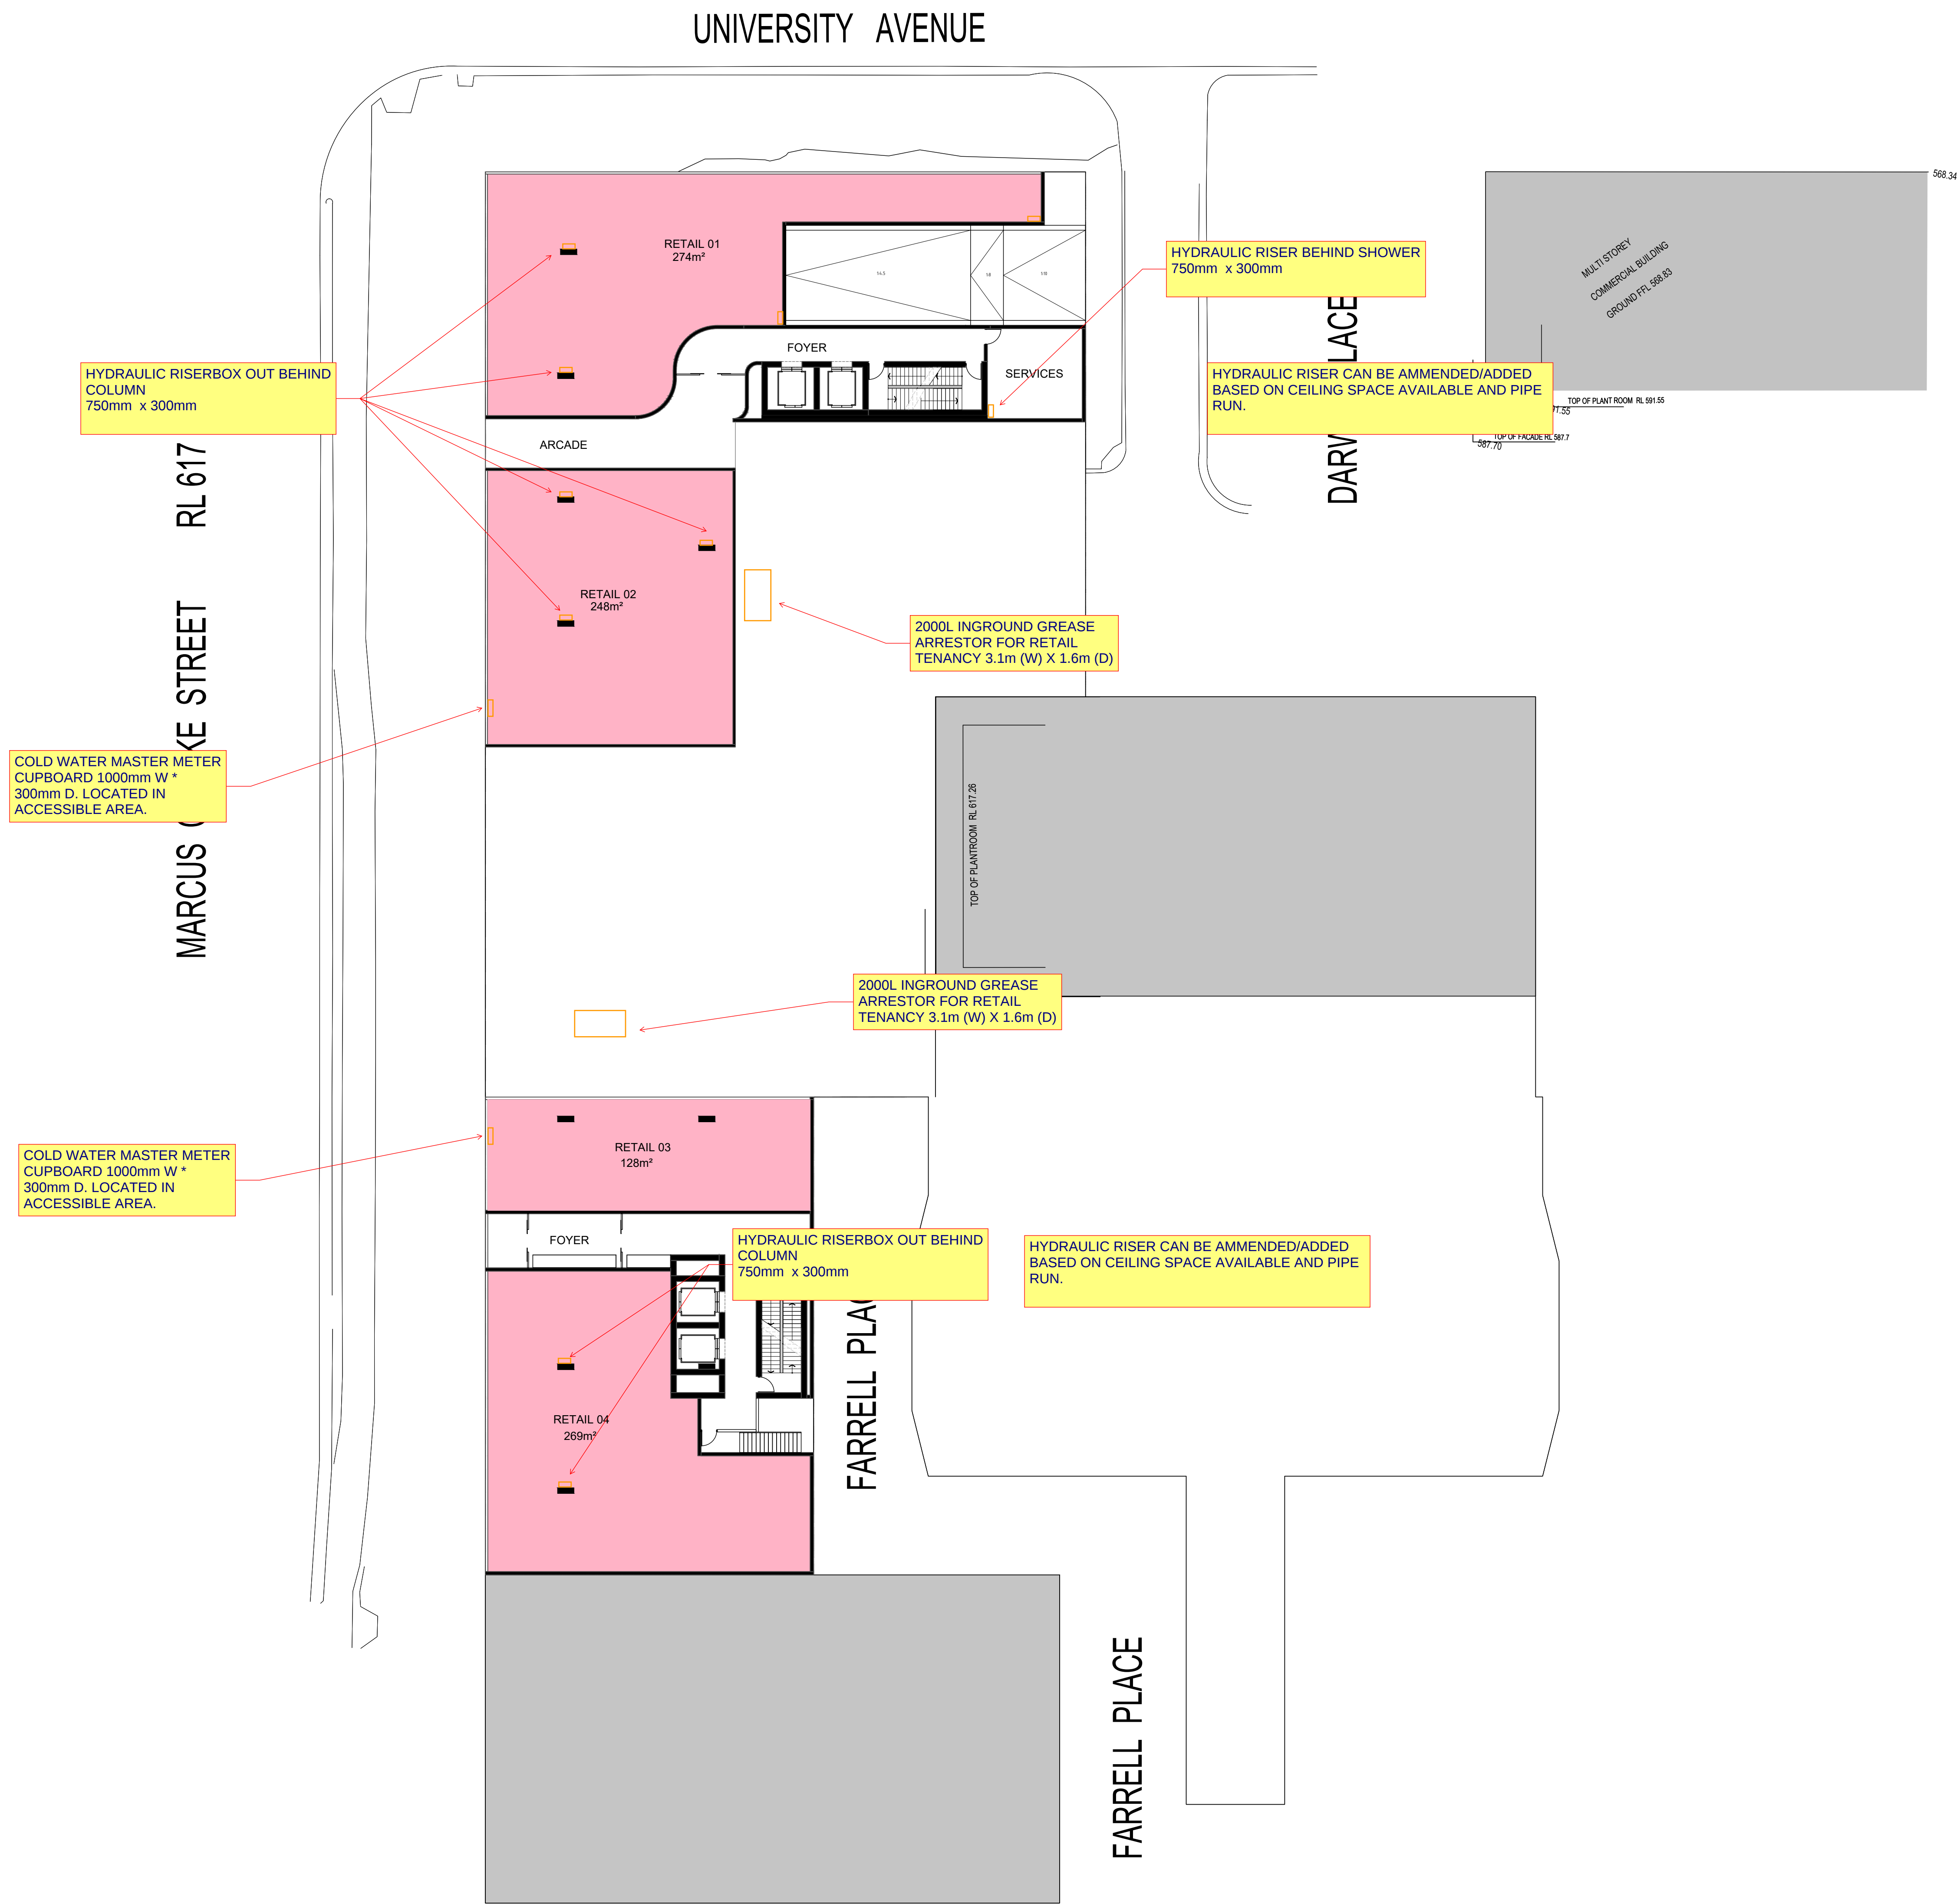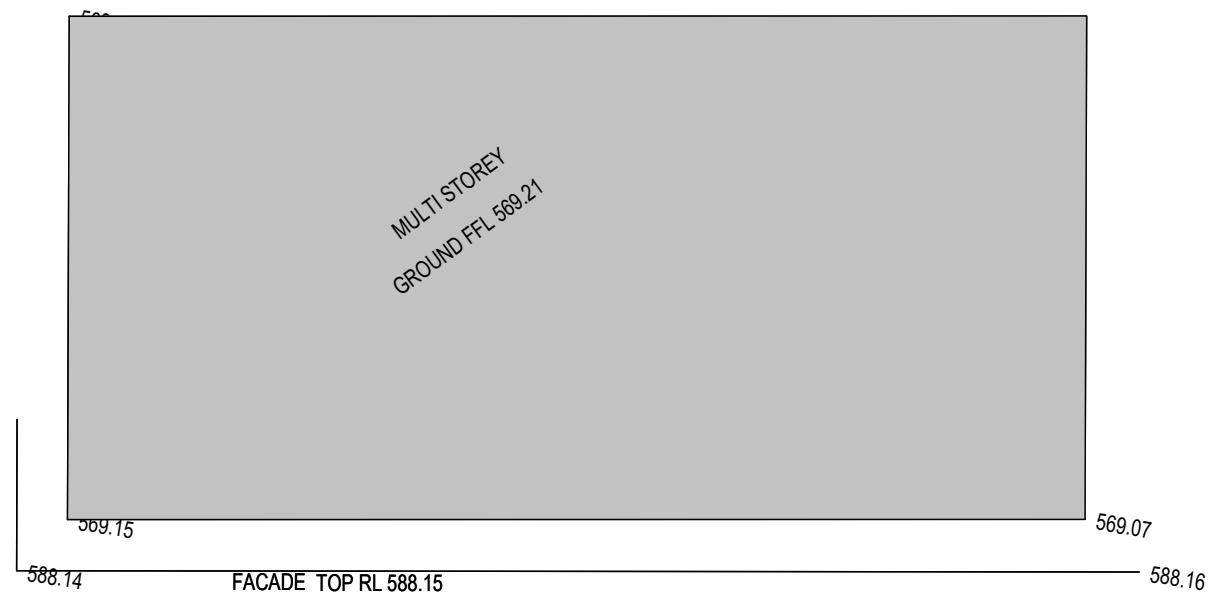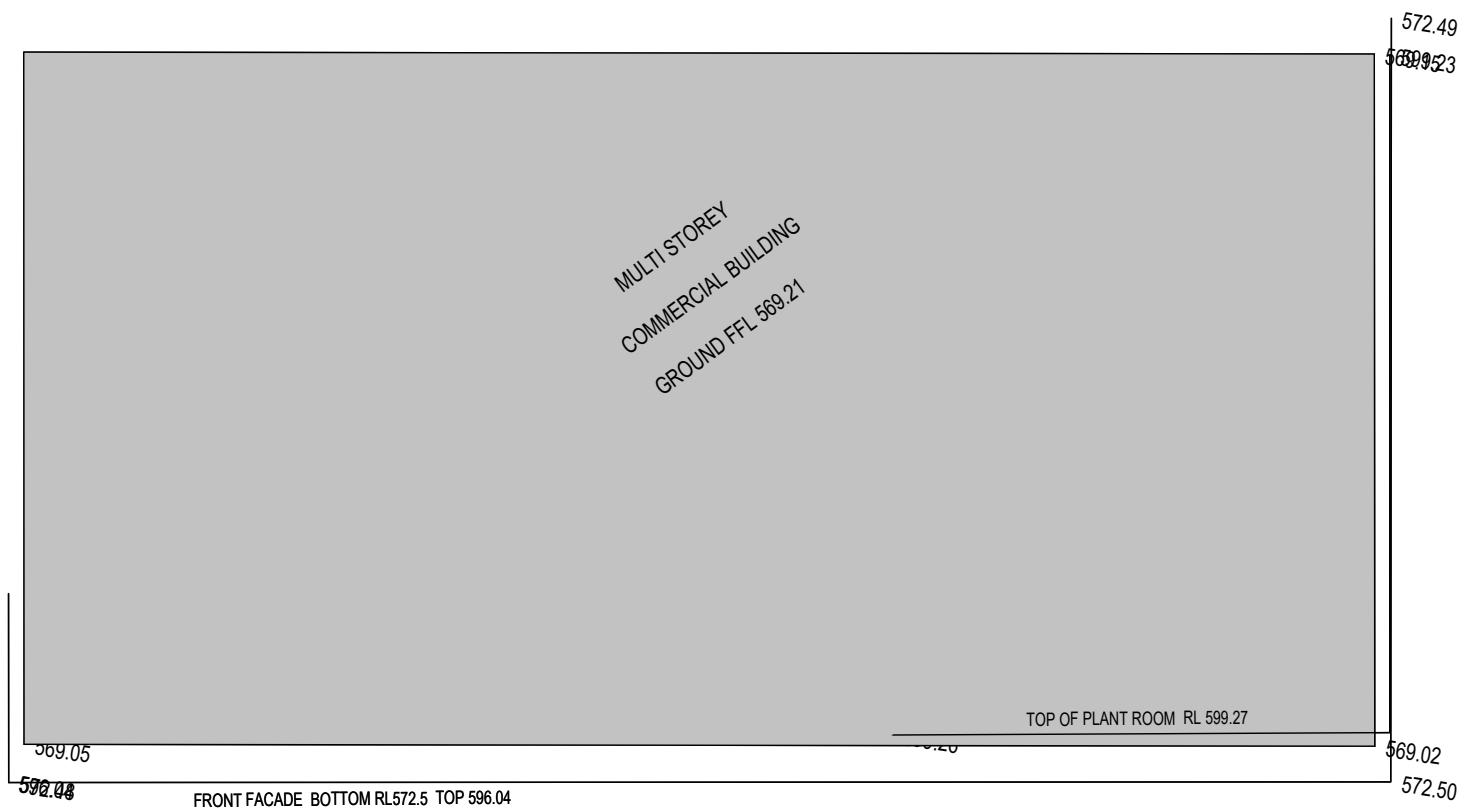



**Norman
Disney &
Young**
A TETRA TECH COMPANY

This drawing is for information purposes only.

Project: University Avenue/Marcus Clarke- Residential

Title: Hydraulic Concept- Level 0

Document Number: SK-H-04

Project No: C40143-001

Drawn: A.K.


Date: 11/11/2022

Scale: 1:100

Rev: 03

UNIVERSITY AVENUE

MARCUS CLARKE STREET

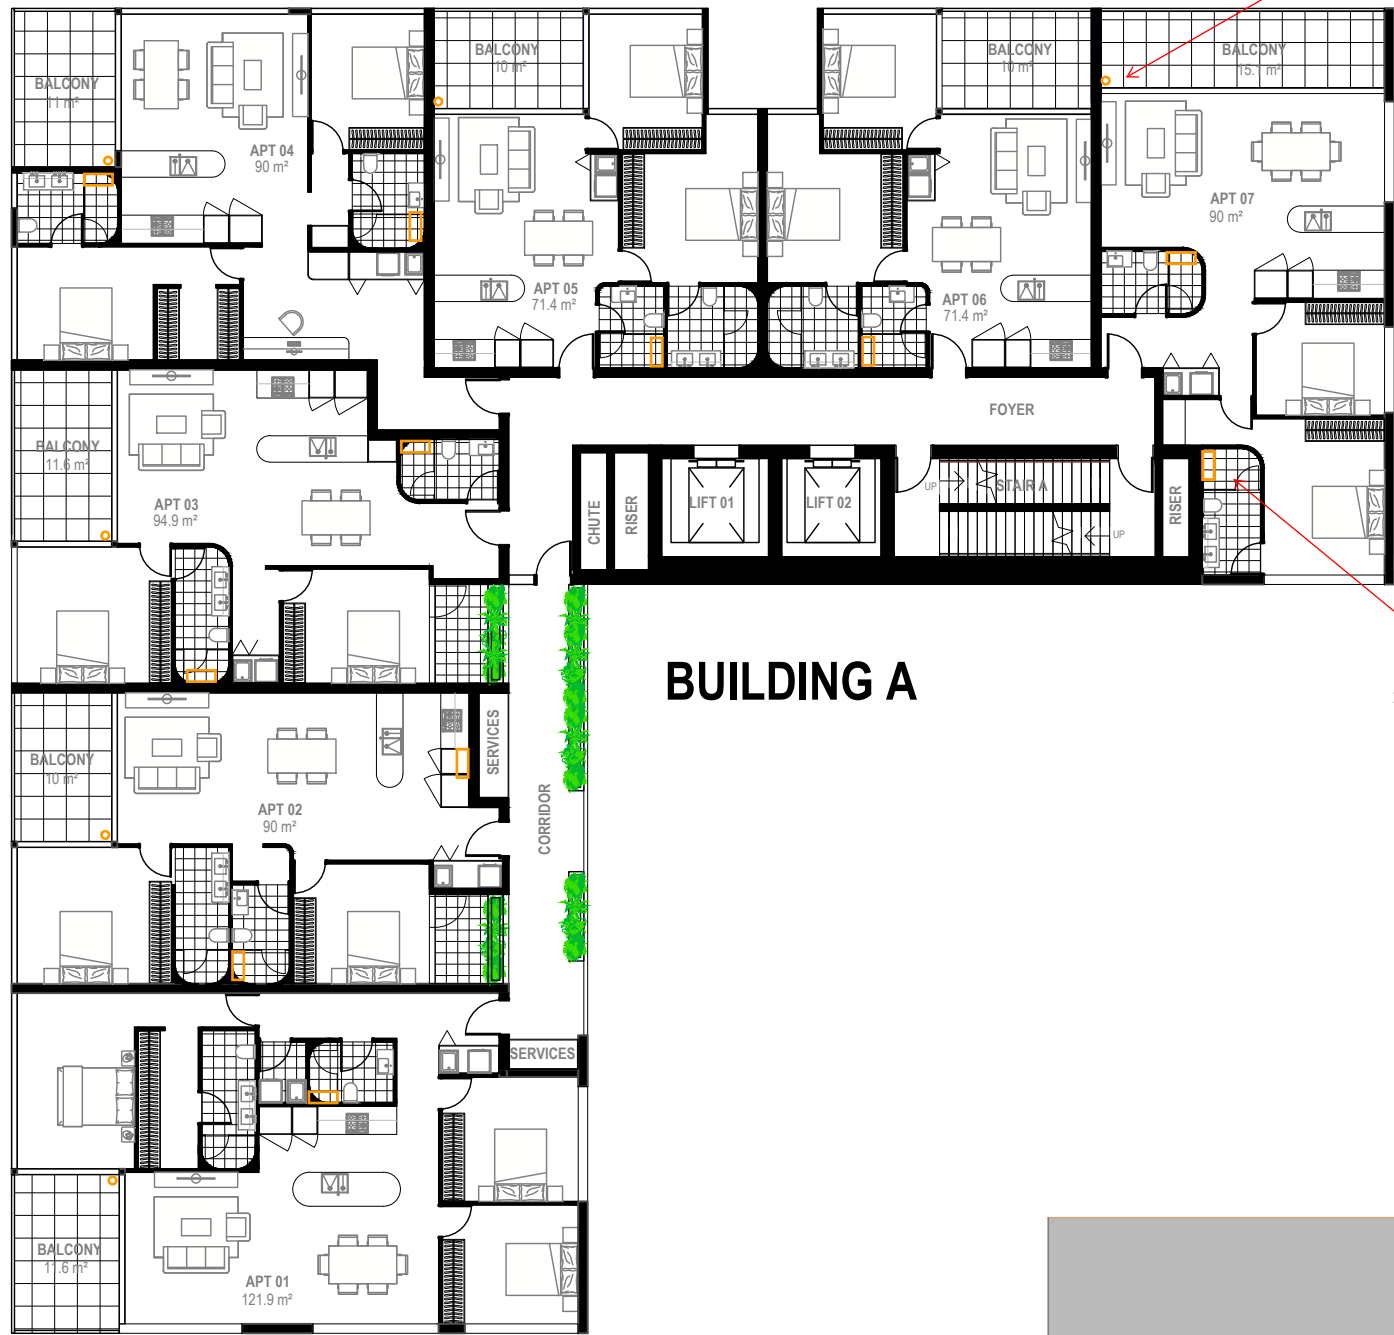

BUILDING A

DARWIN PLACE

150mm Stormwater riser pipe for balcony drainage . BACK TO BACK

HOT WATER FOR INSTANTANEOUS HOT WATER PER APARTMENT (TYPICAL)

1) DSX CL1500 - TO SERVE TOILET & LAUNDRY
2) DSX CL1507 -UNDER BENCH INSTANTANEOUS


HYDRAULIC RISER CAN BE AMMENDED/ADDED BASED ON CEILING SPACE AVAILABLE AND PIPE RUN.

HYDRAULIC RISER BEHIND SHOWER
750mm x 300mm



15 LONDON CCT

BUILDING B

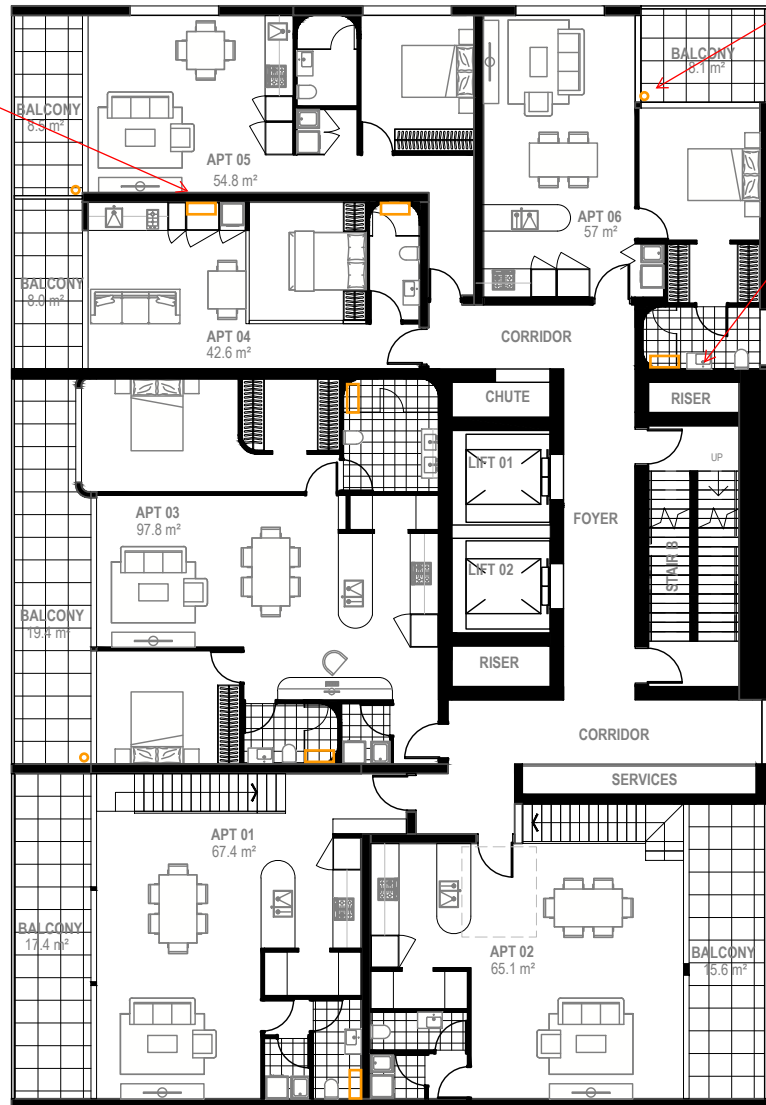

FARRELL PLACE

HYDRAULIC RISER PANTRY
750mm x 300mm

150mm Stormwater riser pipe for balcony drainage . BACK TO BACK

HOT WATER FOR INSTANTANEOUS HOT WATER PER APARTMENT (TYPICAL)

1) DSX CL1500 - TO SERVE TOILET & LAUNDRY
2) DSX CL1507 -UNDER BENCH INSTANTANEOUS

HYDRAULIC RISER CAN BE AMMENDED/ADDED BASED ON CEILING SPACE AVAILABLE AND PIPE RUN.

HYDRAULIC RISER BEHIND SHOWER
750mm x 300mm

CARPARK

Building A	
Two Bedroom	78
Three Bedroom	13
Total	91

Building B	
Studio	10
One Bedroom	31
Two Bedroom	13
Three Bedroom	6
Two-Storey Two Bedroom	6
Total	66

Total A+B 157

Basements	
Total cars	172



Norman Disney & Young
A TETRA TECH COMPANY

This drawing is for information purposes only.

Project: University Avenue/Marcus Clarke- Residential

Title: Hydraulic Concept- Level 1, 3 & 5

Document Number: SK-H-05

Project No: C40143-001	Drawn: A.K.	Date: 11/11/2022	Scale: 1:100	Rev: 03
------------------------	-------------	------------------	--------------	---------

UNIVERSITY AVENUE

MARCUS CLARKE STREET

DARWIN PLACE

BUILDING A

BUILDING B

FARRELL PLACE

150mm Stormwater riser
pipe for balcony drainage .
BACK TO BACK

HOT WATER
FOR INSTANTANEOUS HOT WATER PER
APARTMENT (TYPICAL)

1) DSX CL1500 - TO SERVE TOILET & LAUNDRY
2) DSX CL1507 -UNDER BENCH INSTANTANEOUS

HYDRAULIC RISER CAN BE AMMENDED/ADDED
BASED ON CEILING SPACE AVAILABLE AND PIPE
RUN.

HYDRAULIC RISER BEHIND SHOWER
750mm x 300mm

15 LONDON CCT

150mm Stormwater riser
pipe for balcony drainage .
BACK TO BACK

HOT WATER
FOR INSTANTANEOUS HOT WATER PER
APARTMENT (TYPICAL)

1) DSX CL1500 - TO SERVE TOILET & LAUNDRY
2) DSX CL1507 -UNDER BENCH INSTANTANEOUS

HYDRAULIC RISER CAN BE AMMENDED/ADDED
BASED ON CEILING SPACE AVAILABLE AND PIPE
RUN.

CARPARK

HYDRAULIC RISER PANTRY
750mm x 300mm

HYDRAULIC RISER BEHIND SHOWER
750mm x 300mm



**Norman
Disney &
Young**
A TETRA TECH COMPANY

This drawing is for information purposes only.

Project: University Avenue/Marcus Clarke- Residential

Title: Hydraulic Concept- Level 2, 4 & 6

Document Number: SK-H-06

Project No: C40143-001	Drawn: A.K.	Date: 11/11/2022	Scale: 1:100	Rev: 03
------------------------	-------------	------------------	--------------	---------

[illegible]

DARWIN PLACE

EADBEI DIACE

CARPARK

HYDRAULIC RISER BEHIND SHOWER
750mm x 300mm

	architecture interior planning urban design consultants 1. 76 + 78 Bolnisi Street, Cremorne 3121 - Vic. Australia t: + 61 3 9427 4733 enq@kud.com.au www.kud.com.au			PROJECT No: 19-007	 North
	TITLE: LEVEL 7-10 TYPICAL ADDRESS: 17-21 UNIVERSITY AVENUE, CANBERRA, ACT CLIENT: THE BULUM GROUP				
DATE: 26.08.2022	DRAWN: RSM	SCALE: 1:200@A1	REV: -	SHEET: 03	REASON FOR ISSUE: SK

REVISION:	ISSUE:	CHECKED:	DATE:
-	-	-	-
-	-	-	-
-	-	-	-
-	-	-	-
-	-	-	-
-	-	-	-
-	-	-	-
-	-	-	-
-	-	-	-
-	-	-	-
-	-	-	-
-	-	-	-
-	-	-	-
-	-	-	-

This drawing is copyright and confidential apart from any fair dealings as permitted under the copyright. No part may be reproduced by any persons without written permission of Kavallaris Urban Design, and is not to be used in any manner prejudicial to the interest of that company. This drawing and attached sheets remain the property of Kavallaris urban design unless otherwise specified. All dimensions are in millimeters and all drawing content must be verified on site prior to commencement of any work. In the event that there are errors or discrepancies in the drawings the constructor must contact our office prior to commencement of works.

DRAWING LEGEND:
WD - WORKING DRAWINGS
T1 - TENDER ISSUE-NOT FOR CONSTRUCTION
TP - TOWN PLANNING
SK - SCHEMATIC DESIGN
DD - DESIGN DEVELOPMENT

