


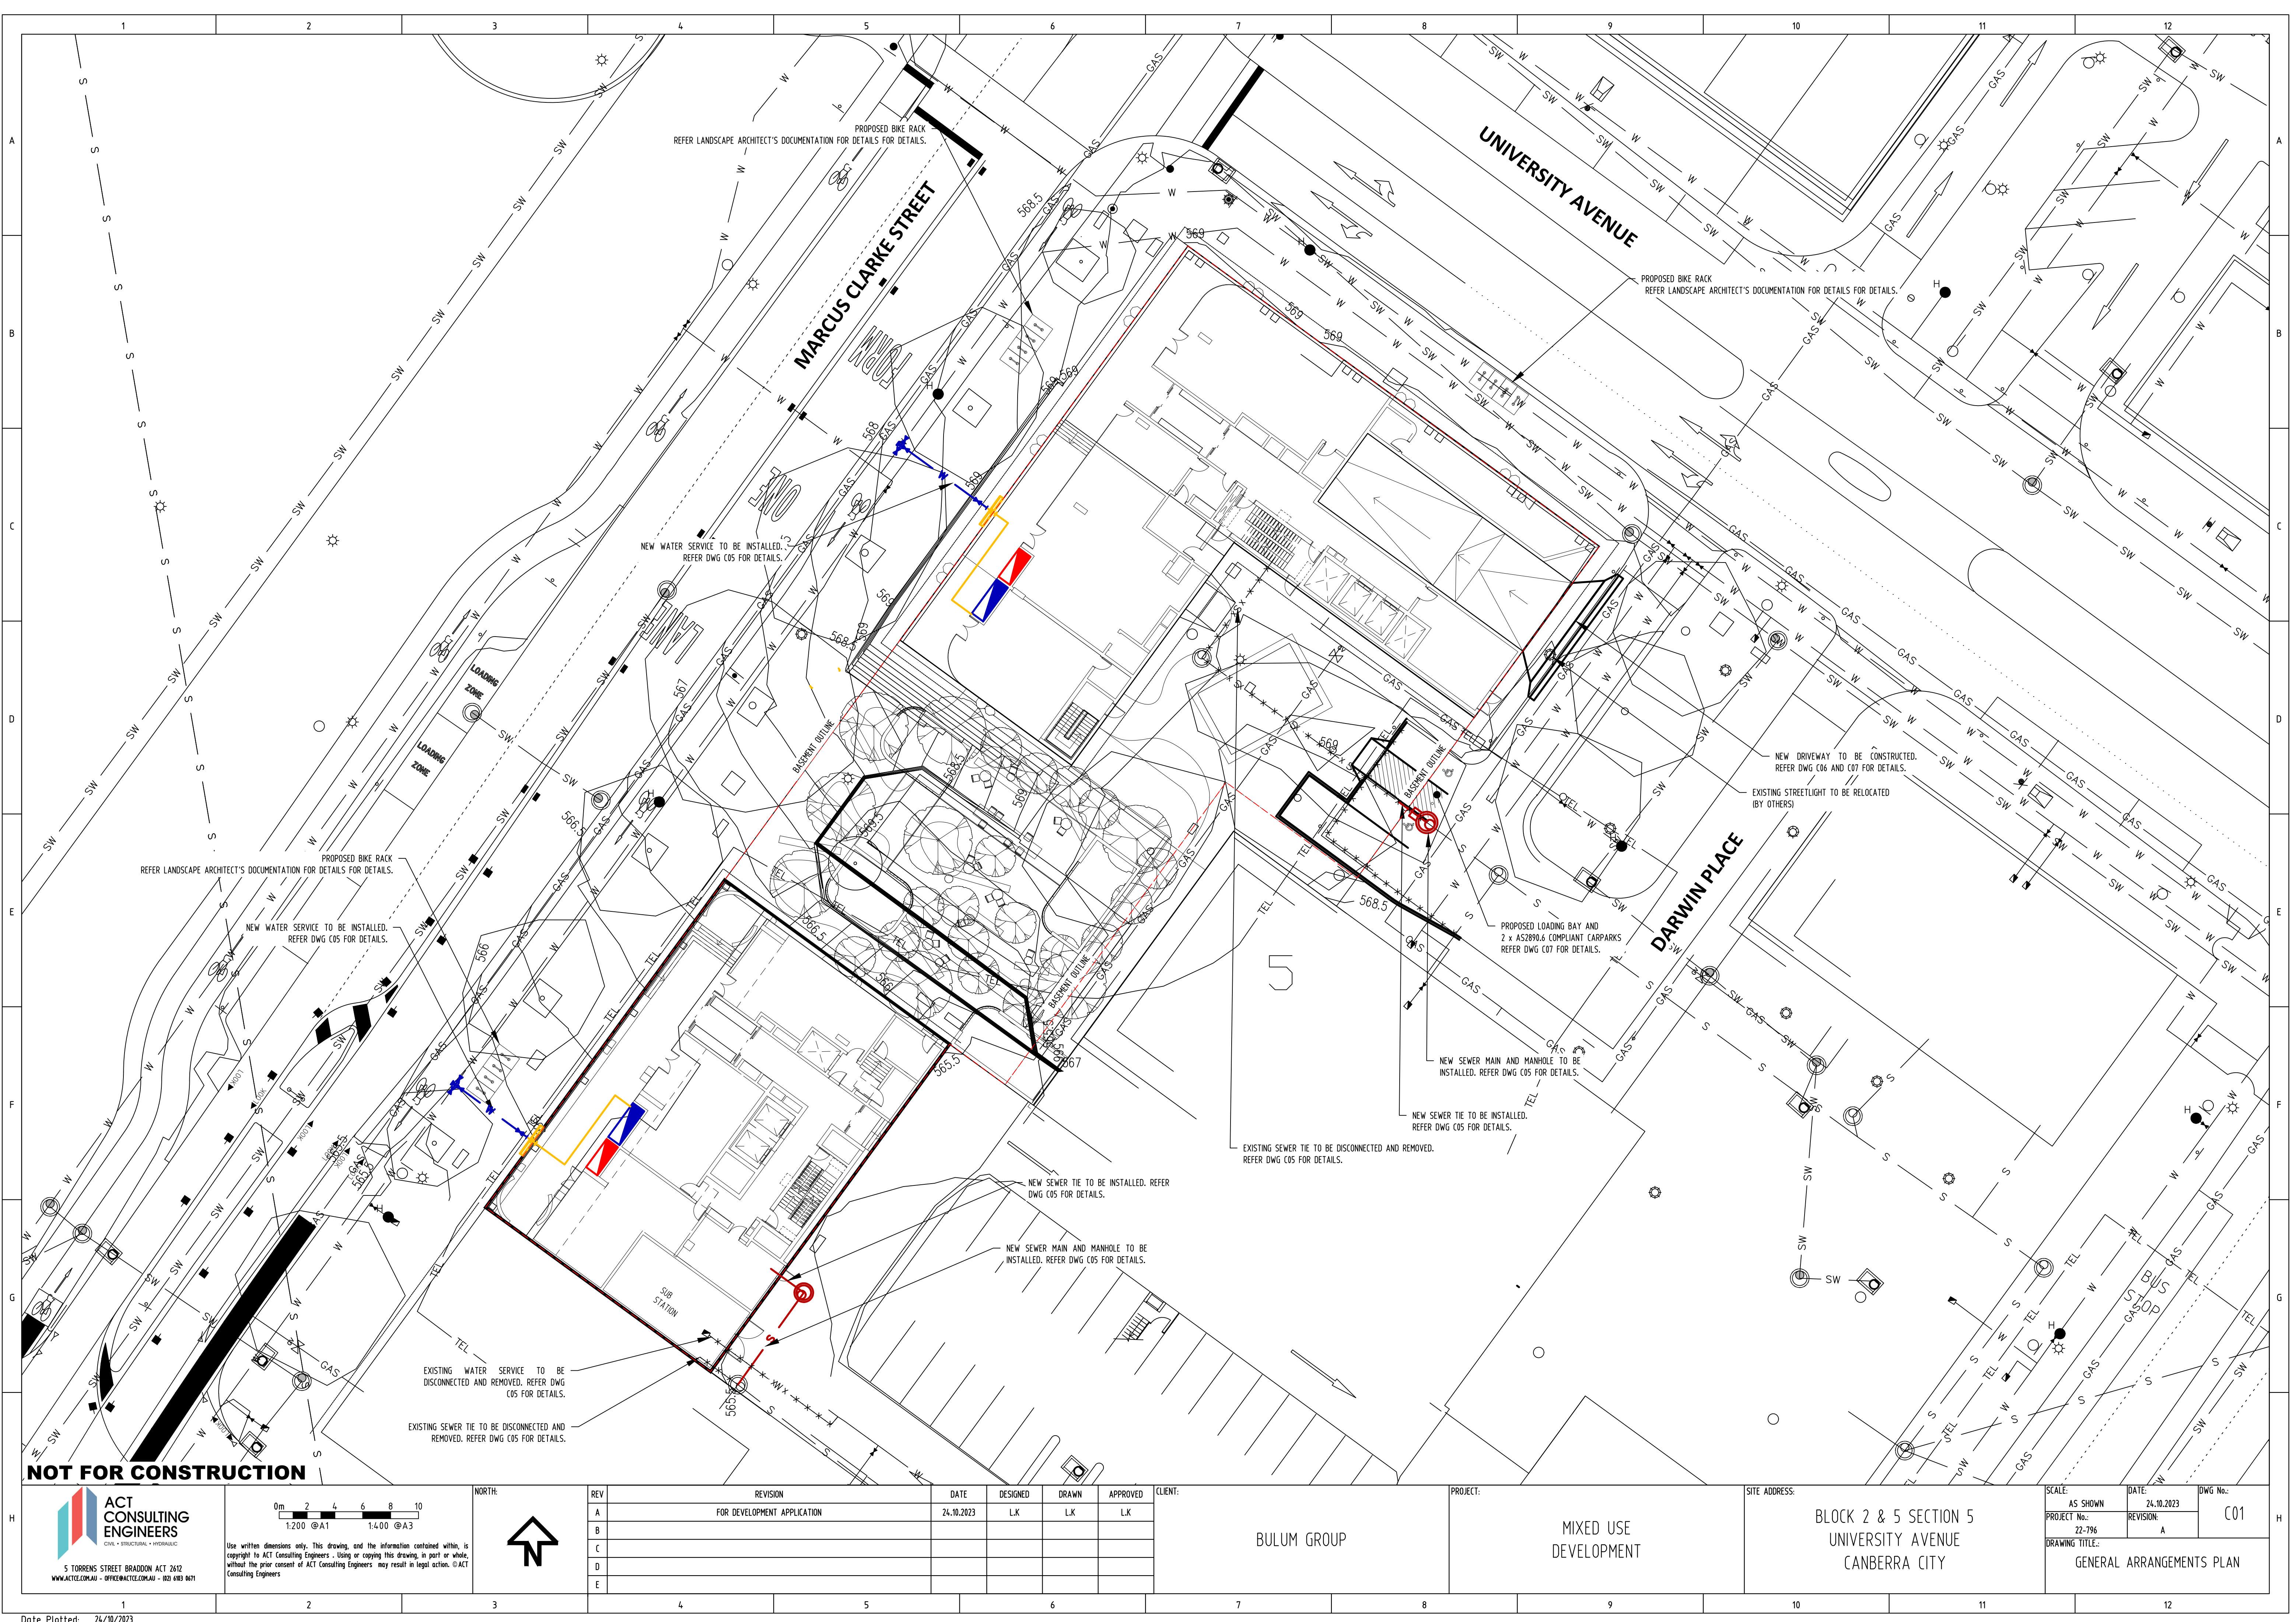



ACT CONSULTING ENGINEERS
CIVIL • STRUCTURAL • HYDRAULIC

5 TORRENS STREET BRADDON ACT 2612
WWW.ACTCE.COM.AU • OFFICE@ACTCE.COM.AU • (02) 693 8671

0m 2 4 6 8 10
1:200 @A1 1:400 @A3

Use written dimensions only. This drawing, and the information contained within, is copyright to ACT Consulting Engineers. Using or copying this drawing, in part or whole, without the prior consent of ACT Consulting Engineers may result in legal action. © ACT Consulting Engineers

NORTH:


REV	REVISION	DATE	DESIGNED	DRAWN	APPROVED
A	FOR DEVELOPMENT APPLICATION	24.10.2023	L.K.	L.K.	L.K.
B					
C					
D					
E					

CLIENT:
BULUM GROUP

PROJECT:
MIXED USE DEVELOPMENT

SITE ADDRESS:
BLOCK 2 & 5 SECTION 5
UNIVERSITY AVENUE
CANBERRA CITY

SCALE:
AS SHOWN
PROJECT No.:
22-796
DRAWING TITLE:
GENERAL ARRANGEMENTS PLAN

DATE:
24.10.2023
REVISION:
A

DWG No.:
C01

Date Plotted: 24/10/2023

1 2 3 4 5 6 7 8 9 10 11 12