


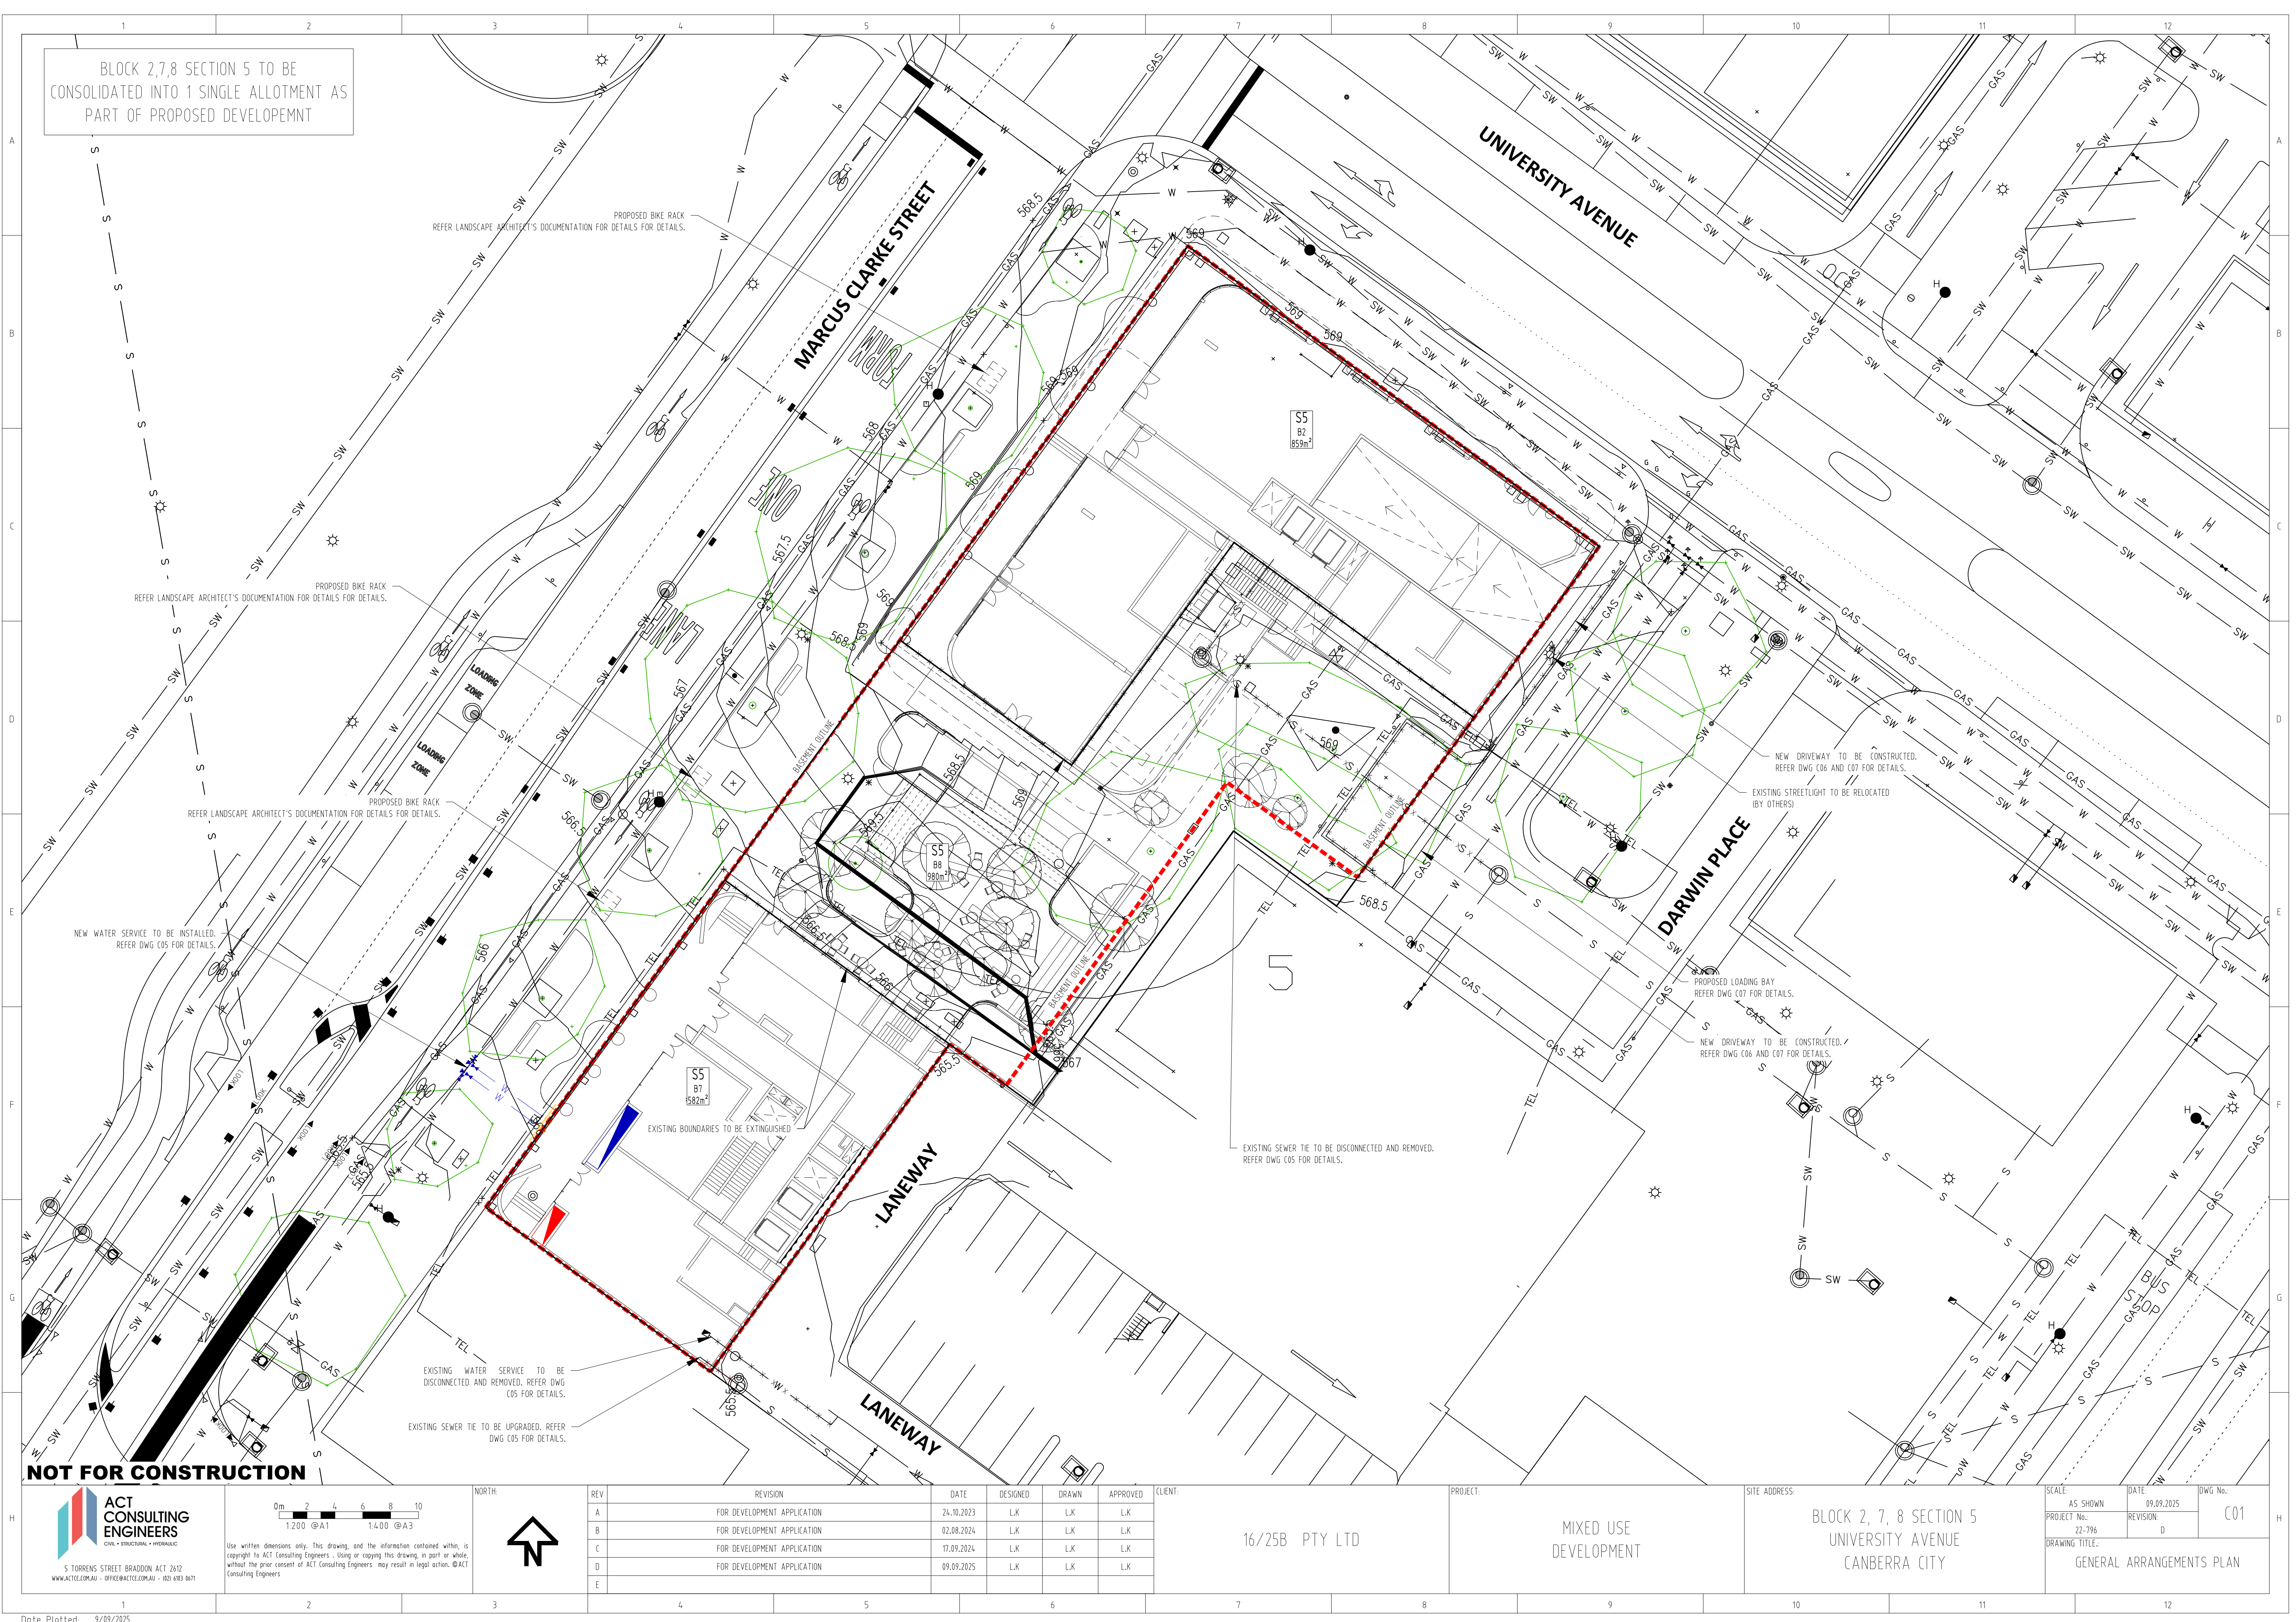


BLOCK 2,7,8 SECTION 5 TO BE
CONSOLIDATED INTO 1 SINGLE ALLOTMENT AS
PART OF PROPOSED DEVELOPEMNT

ACT CONSULTING ENGINEERS
CIVIL • STRUCTURAL • MECHANICAL

5 TORRENS STREET BRADDON ACT 2612
WWW.ACTCONSULTING.COM.AU • OFFICE@ACTE.COM.AU • 021 6193 0671

0m 2 4 6 8 10
1:200 @A1 1:400 @A3

Use written dimensions only. This drawing, and the information contained within, is copyright to ACT Consulting Engineers. Using or copying this drawing, in part or whole, without the prior consent of ACT Consulting Engineers may result in legal action. ©ACT Consulting Engineers

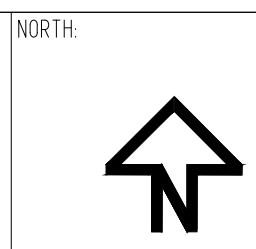

REV	REVISION	DATE	DESIGNED	DRAWN	APPROVED
A	FOR DEVELOPMENT APPLICATION	24.10.2023	L.K	L.K	L.K
B	FOR DEVELOPMENT APPLICATION	02.08.2024	L.K	L.K	L.K
C	FOR DEVELOPMENT APPLICATION	17.09.2024	L.K	L.K	L.K
D	FOR DEVELOPMENT APPLICATION	09.09.2025	L.K	L.K	L.K
E					

CLIENT:
16/25B PTY LTD

PROJECT:
MIXED USE
DEVELOPMENT

SITE ADDRESS:
BLOCK 2, 7, 8 SECTION 5
UNIVERSITY AVENUE
CANBERRA CITY

SCALE: AS SHOWN	DATE: 09.09.2025	DWG No.: C01
PROJECT No.: 22-796	REVISION: D	
DRAWING TITLE: GENERAL ARRANGEMENTS PLAN		