



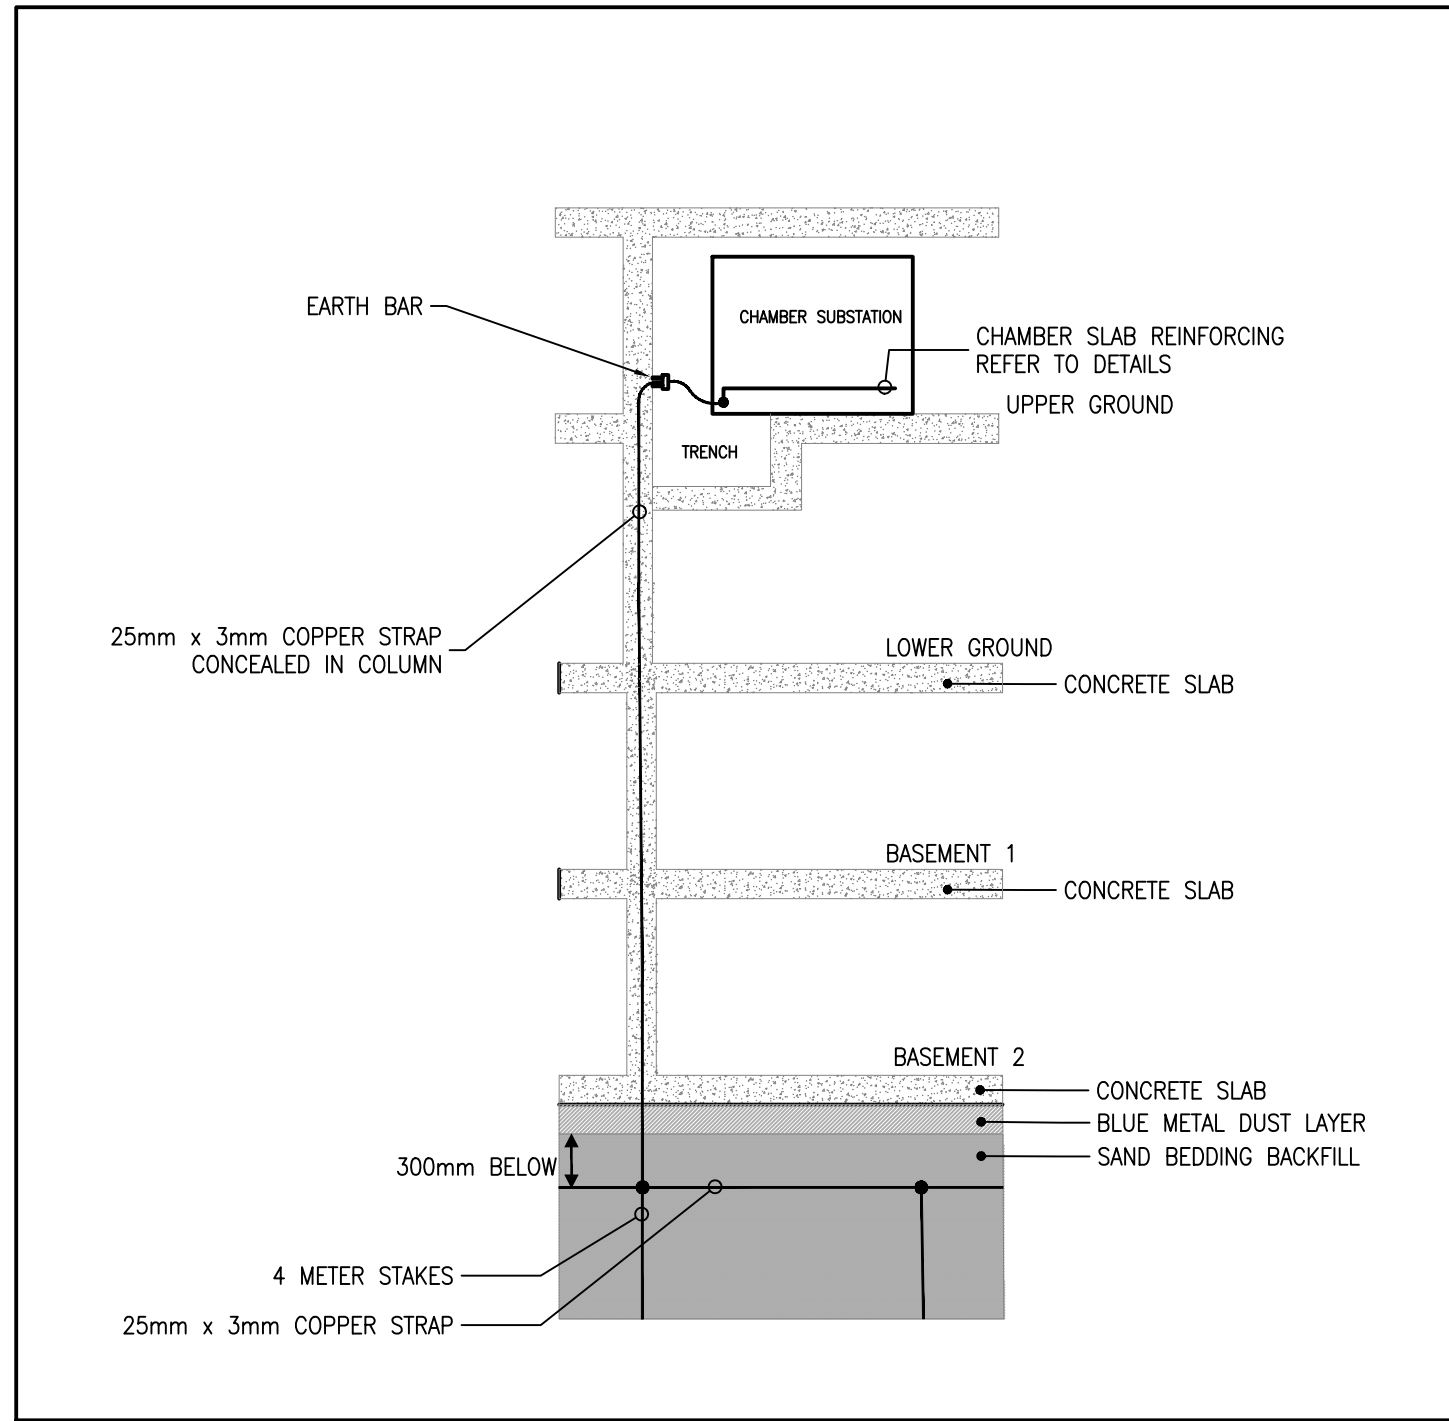

SECTION DETAIL 1 : EARTH MATT DEPTH OF INSTALLATION SECTION
N.T.S

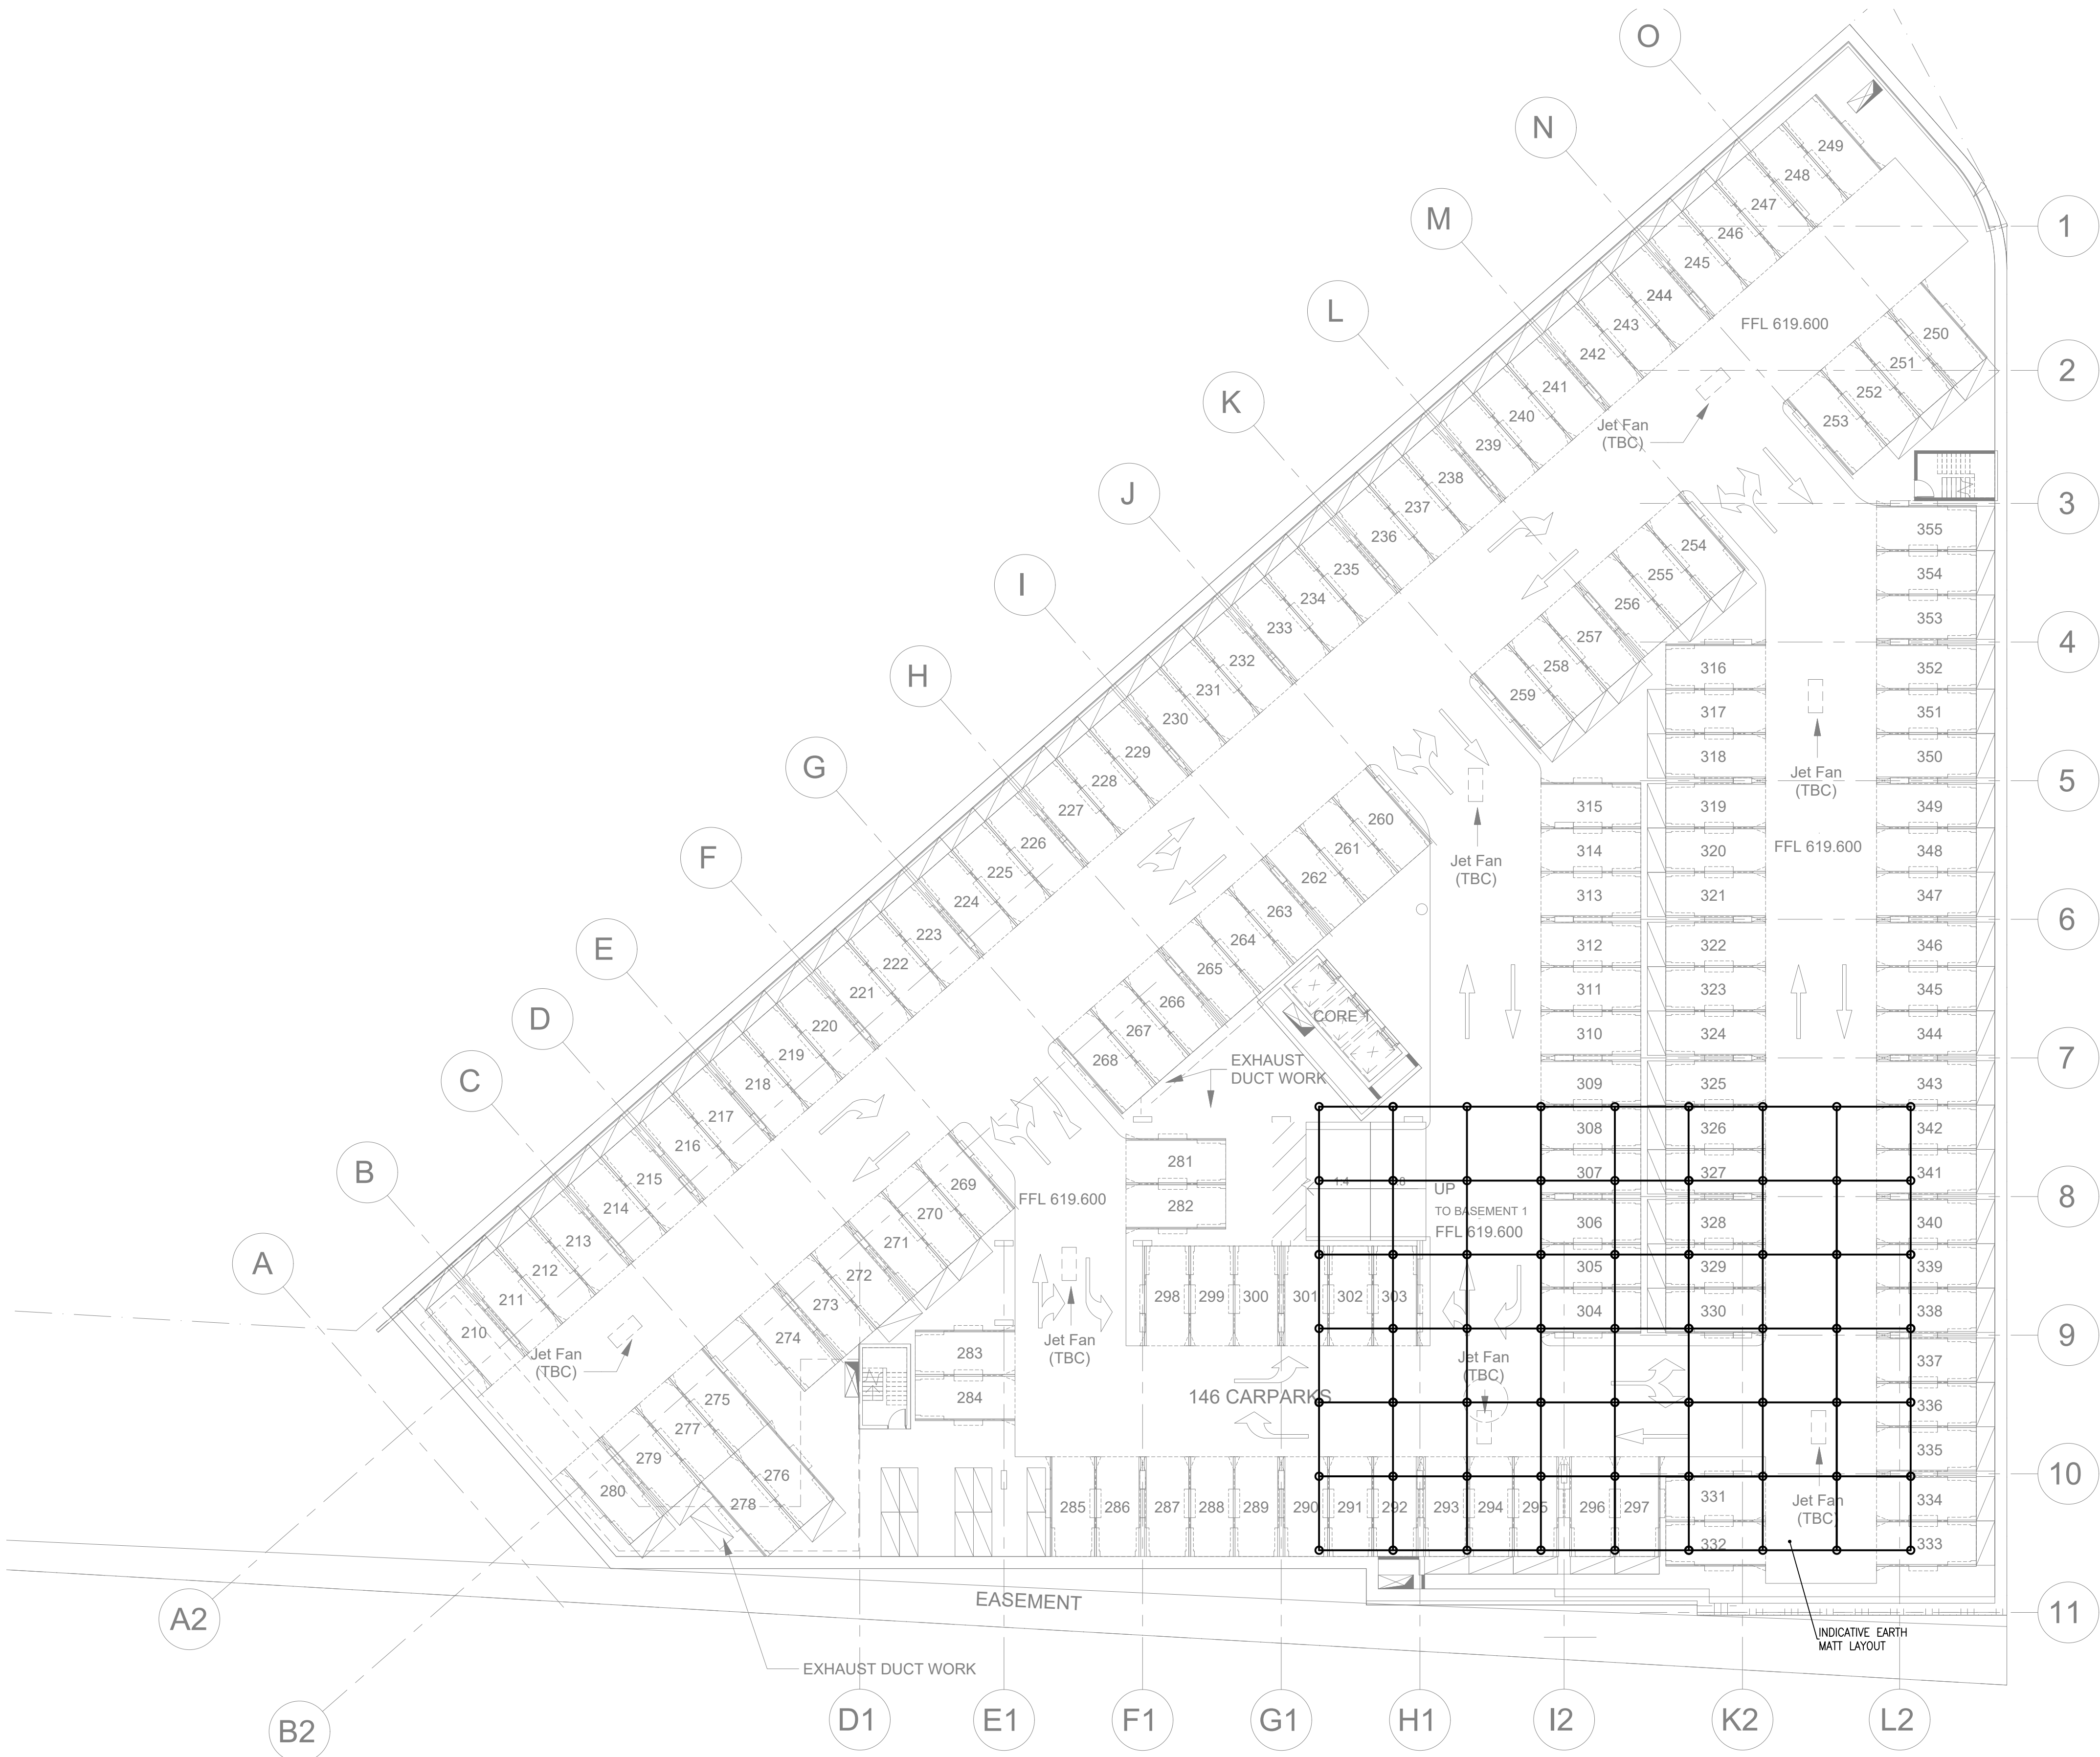

Date	Rev.	Description	Date	Amt	Description
27.09.22	P2	PRELIMINARY ISSUE			
12.09.22	P1	PRELIMINARY ISSUE			
NOTE: Check and verify all dimensions on site prior to commencing work. Dimensions are not to be scaled from drawing.					

© COPYRIGHT JOHN RAINERI & ASSOCIATES. ALL RIGHTS RESERVED.
This document is produced by John Raineri & Associates solely for the benefit and use by the client in accordance with the terms of the retainer. John Raineri & Associates does not and shall not assume any responsibility or liability whatsoever to any third party arising out of any use or reliance by third party on the content of this document.

PROJECT NORTH

CONSULTANT
JRA JOHN RAINERI & ASSOCIATES
CONSULTING ENGINEERS
Electrical – Mechanical – Fire – Building Services
Unit 17, 169 Newcastle St. Fyshwick ACT 2609
P.O. Box 3002 Manuka ACT 2603
Tel No: 02 6280 8333 Fax No: 02 6280 8444
Email: john@jracanberra.com.au

CLIENT
jega. **KGCAPITAL**

ARCHITECT
COX

PROJECT
CASEY BLOCK 9
SECTION 132
DEVELOPMENT
JRA DRAWING No
E222006-500

DRAWING TITLE
**ELECTRICAL SERVICES
EARTH MAT LAYOUT
BASEMENT 2**
JOB No JR2006 DATE SEP 2022 SCALE 1:200@A1
DRAWN JT DESIGNED AY CHECKED AY
DRAWING No
CT-JRA-DR-ELEC-DA-500 REVISION
P2