


File Name: P:\2022\220392_B9-S32-Casey\04_CAD\4_2_Drawings\CIV\220392-drg-civ-al-0101.dwg

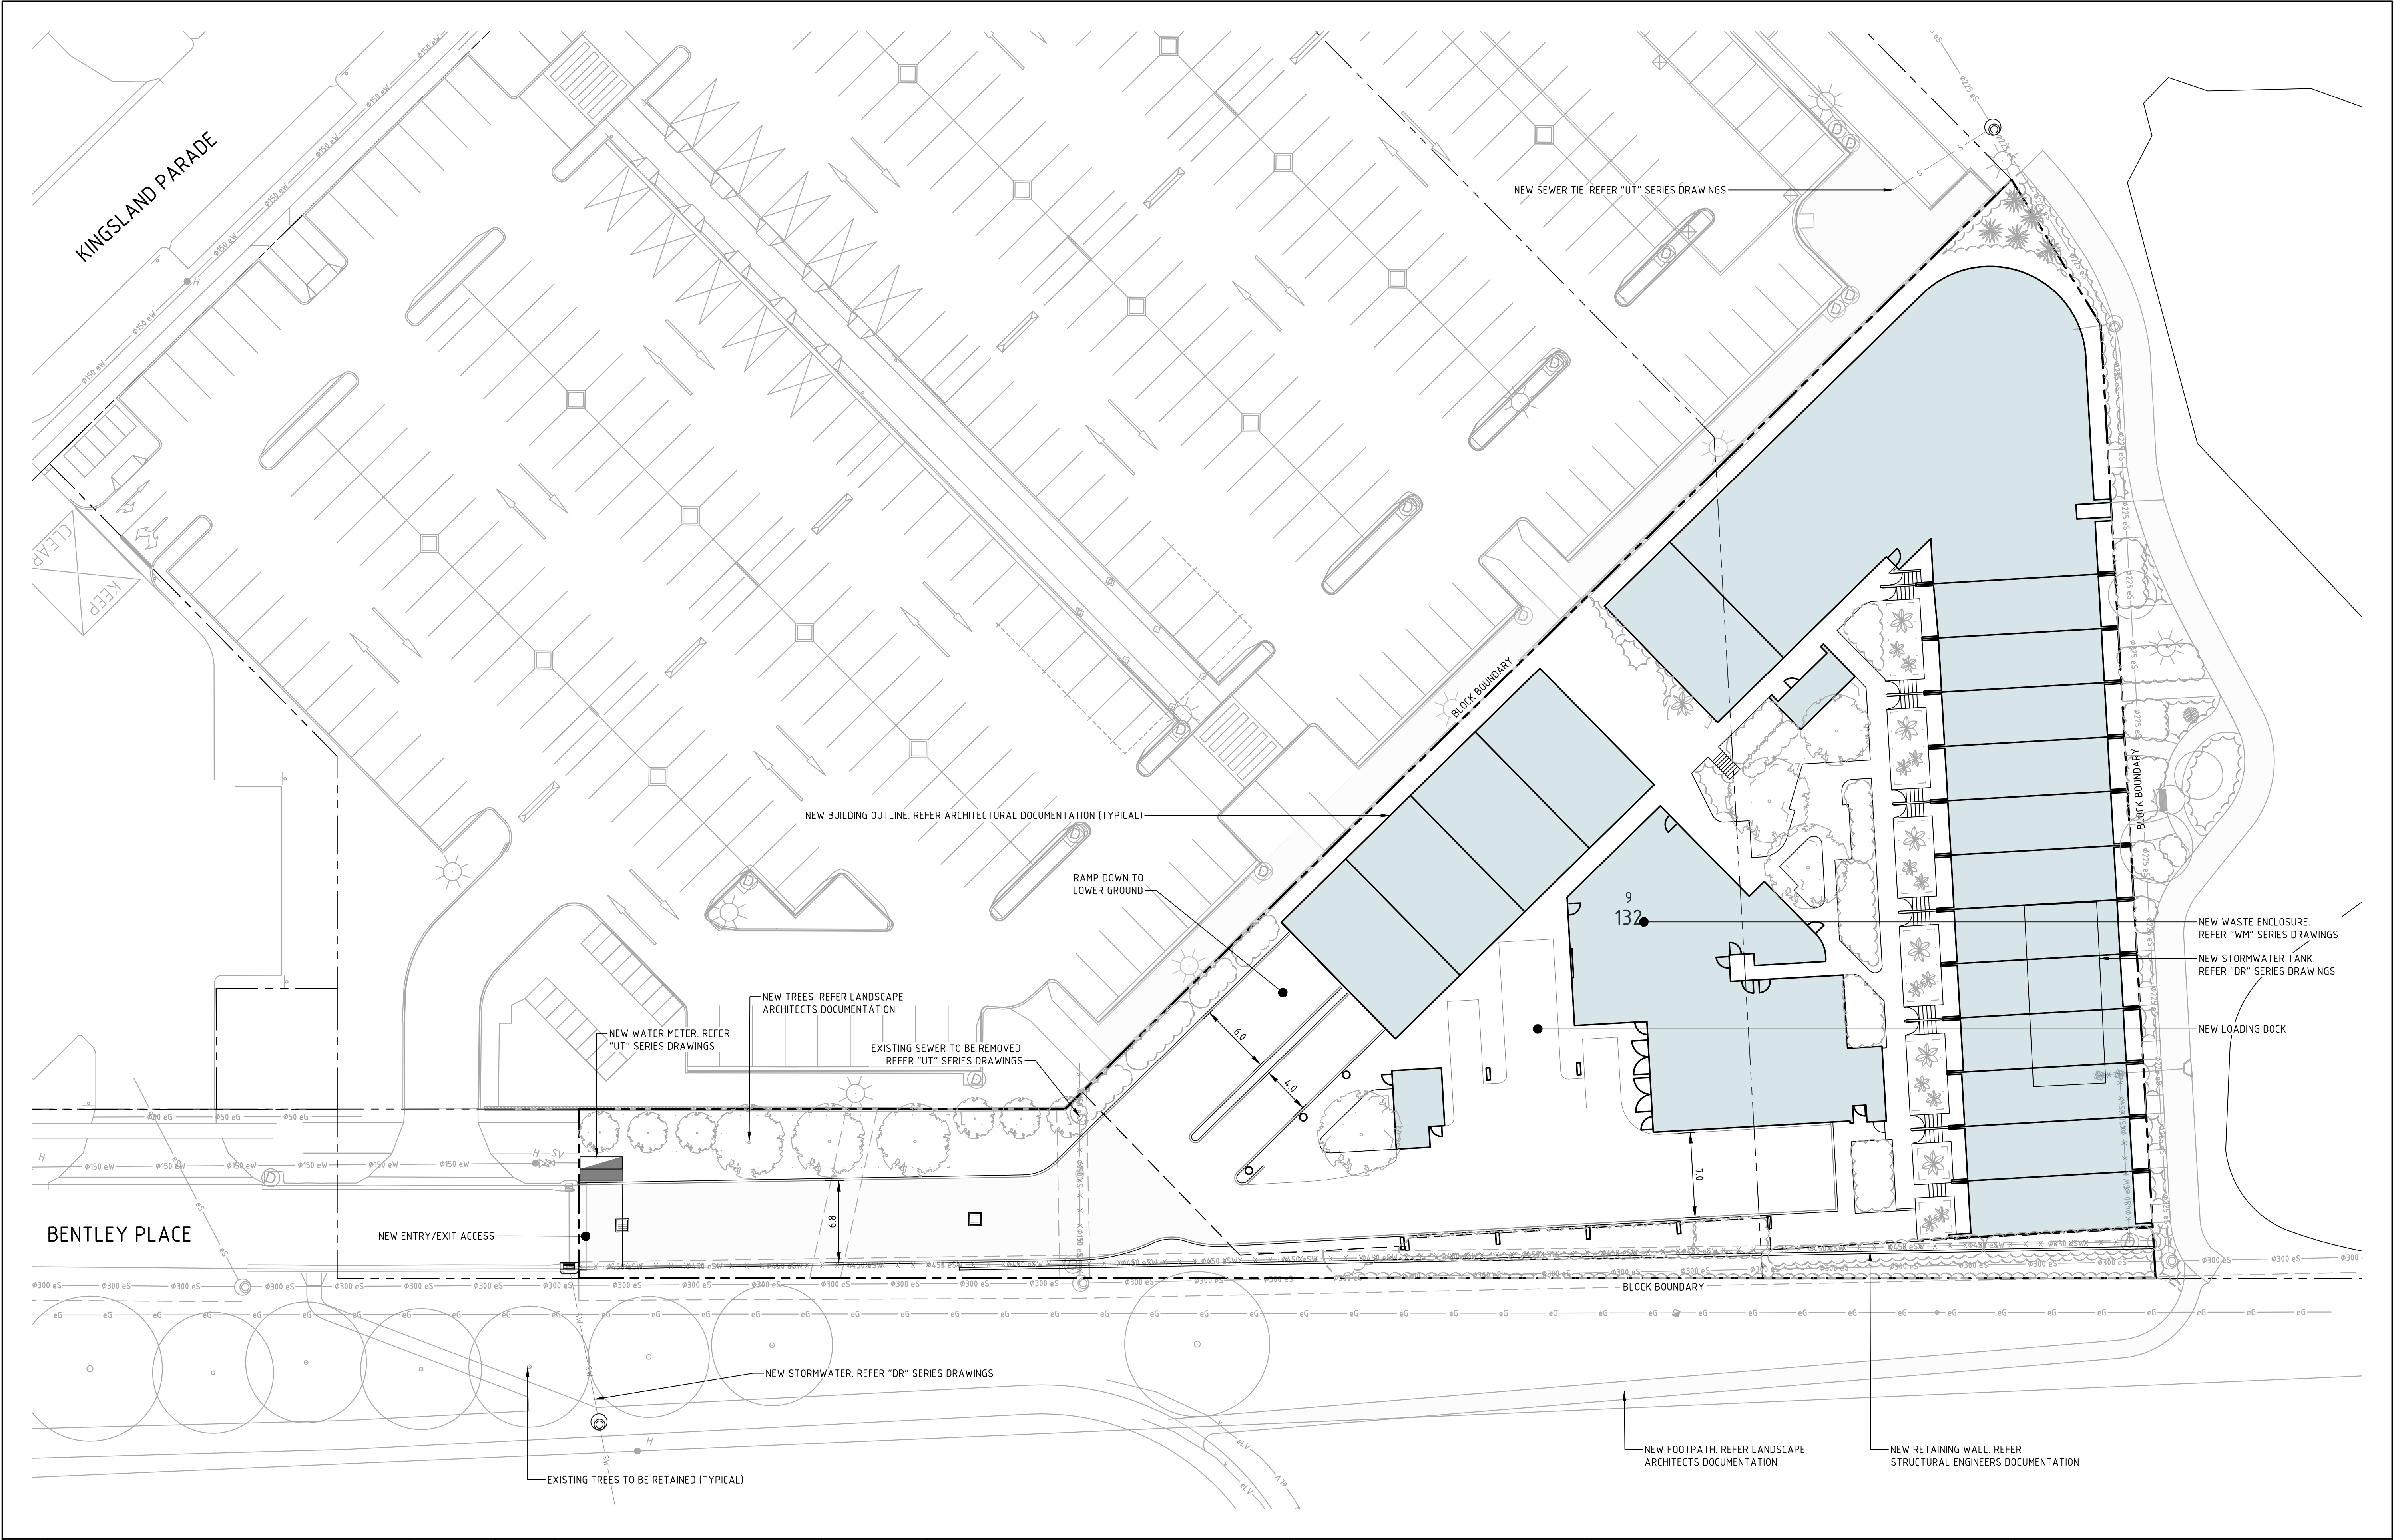

				Scales		North		Client Logo				Status				Project Name and Location					
				0 5 7.5 10 12.5m								NOT FOR CONSTRUCTION				PROPOSED MIXED USE DEVELOPMENT					
				1:250 @ A1								Original Size A1				BLOCK 9 SECTION 132 CASEY					
B FOR DEVELOPMENT APPROVAL				23.09.2022		RT						Date Plotted 23-Sep-22				Drawing Title					
A FOR DEVELOPMENT APPROVAL				16.09.2022		RT						Coordinate System STROMLO GRID				GENERAL ARRANGEMENT					
Rev				Description		Date						Height Datum AHD				PLAN					
												Approved AM				Project Number 220392					
												Approved Signature				Type DRG					
																Discipline CIV					
																Sub-Discipline AL					
																Drg No. 0101					
																Rev B					