


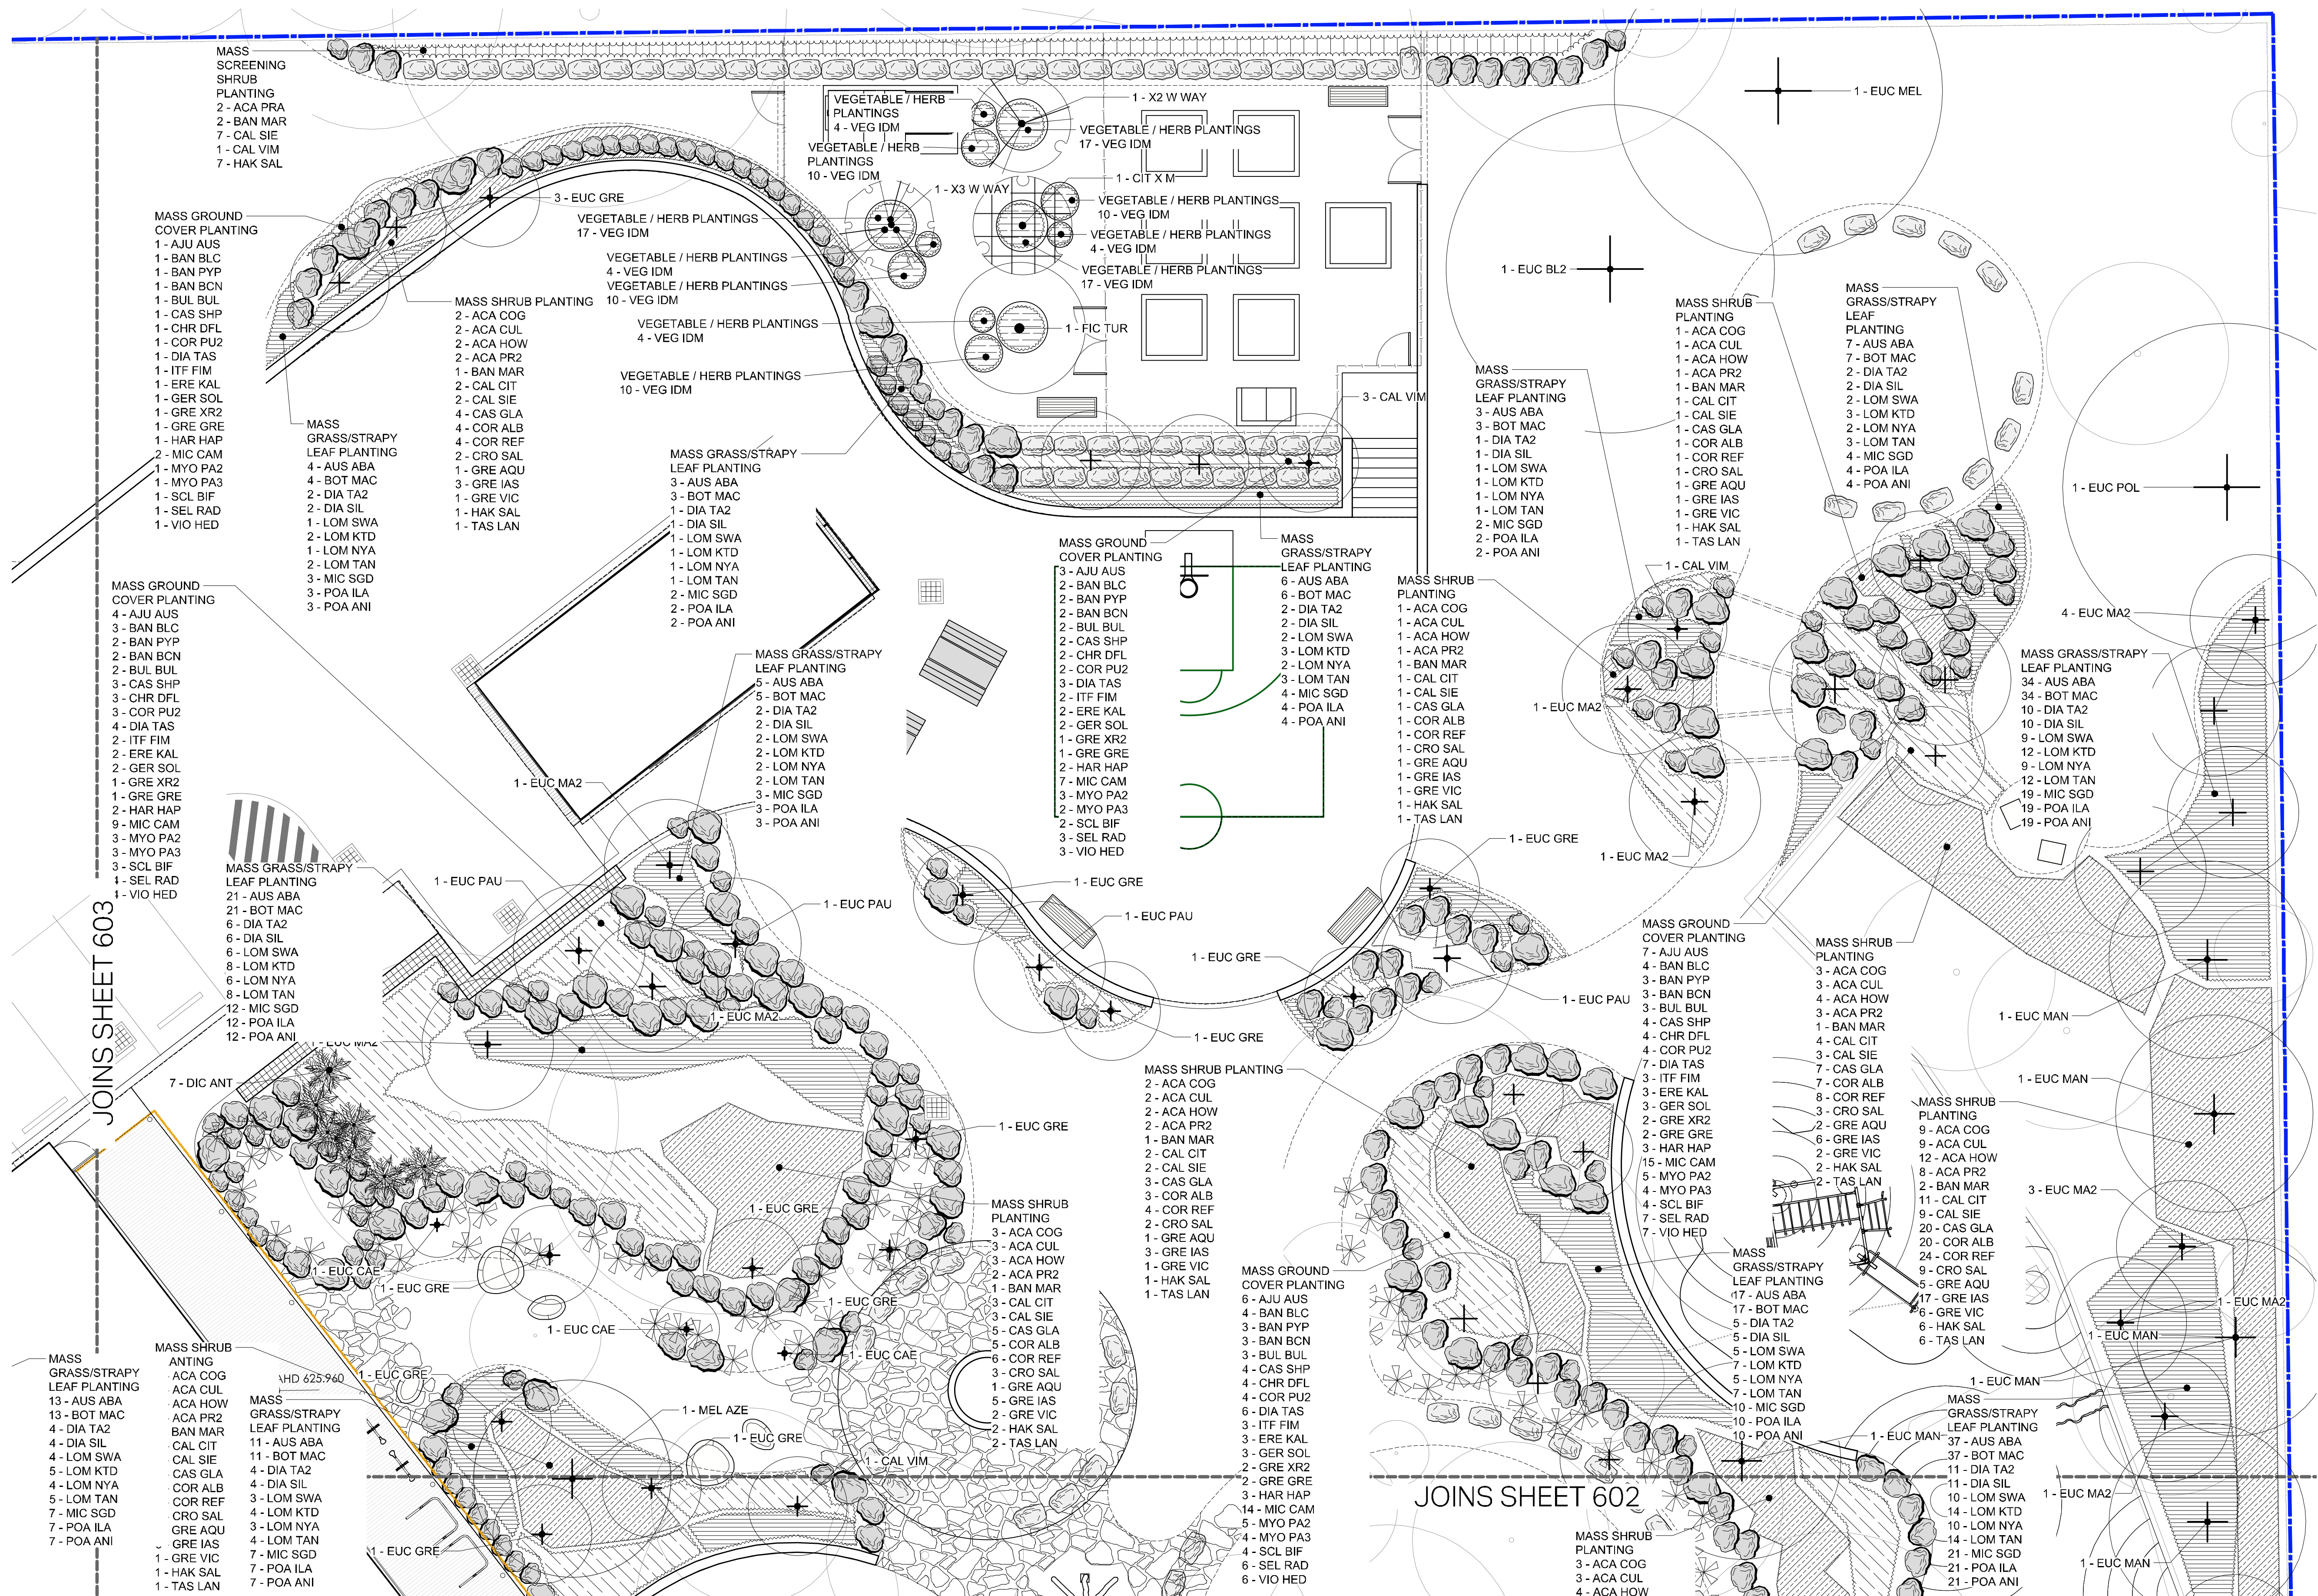

GENERAL NOTES

1. Work shall be in accordance with Municipal Infrastructure Technical Specifications (MITS) Refer:
www.cityservices.act.gov.au/plan-and-build/standards-codes-and-guidelines/municipal-infrastructure-technical-specifications-mits
2. Implement approved construction management plans (Trees, Landscape, Traffic, Environmental)
3. Read Drawings in conjunction with relevant specifications, contracts and statutory approval conditions
4. Locate services (existing, redundant and designed) prior to works. Report discrepancies with design to Managing Contractor
5. Provide samples of all nominated materials for approval
6. Confirm supplier information for all nominated plant material
7. Disturbance and damage to retained features to be rectified to at least pre-work conditions
8. Figured dimensions take precedence to scaled measurements
9. Drawings to be used only for stated project and issue status


LANDSCAPE ARCHITECT
redbox design group

02 6280 4949 (tel)
inbox@redboxdesigngroup.com.au
35 Kennedy Street, Kingston ACT 2604
PO Box 4575 Kingston ACT 2604
redboxdesigngroup.com.au

CONSULTANTS
ARCHITECT:
CIVIL:


JUDD STUDIO + STH
TTW

CLIENT

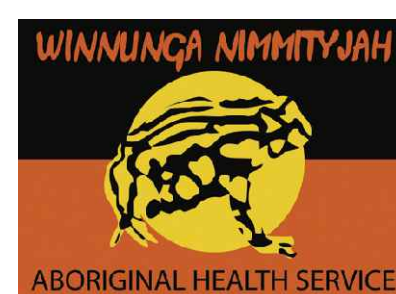

A DEVELOPMENT APPLICATION
REV ISSUE

21.07.23
DATE DRN CHK

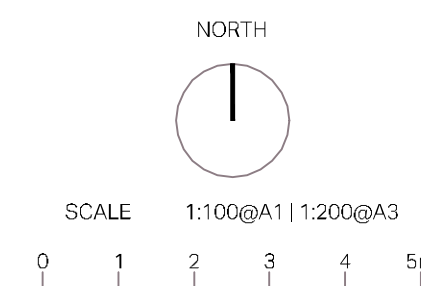

PROJECT

WINNUNGA
RESIDENTIAL REHABILITATION FACILITY

PROJECT No.

1740

SHEET

601

ISSUE

A

PLANTING PLAN
Sheet 1