



BLOCK COMPLIANCE PLAN - LOTS T1 - T5

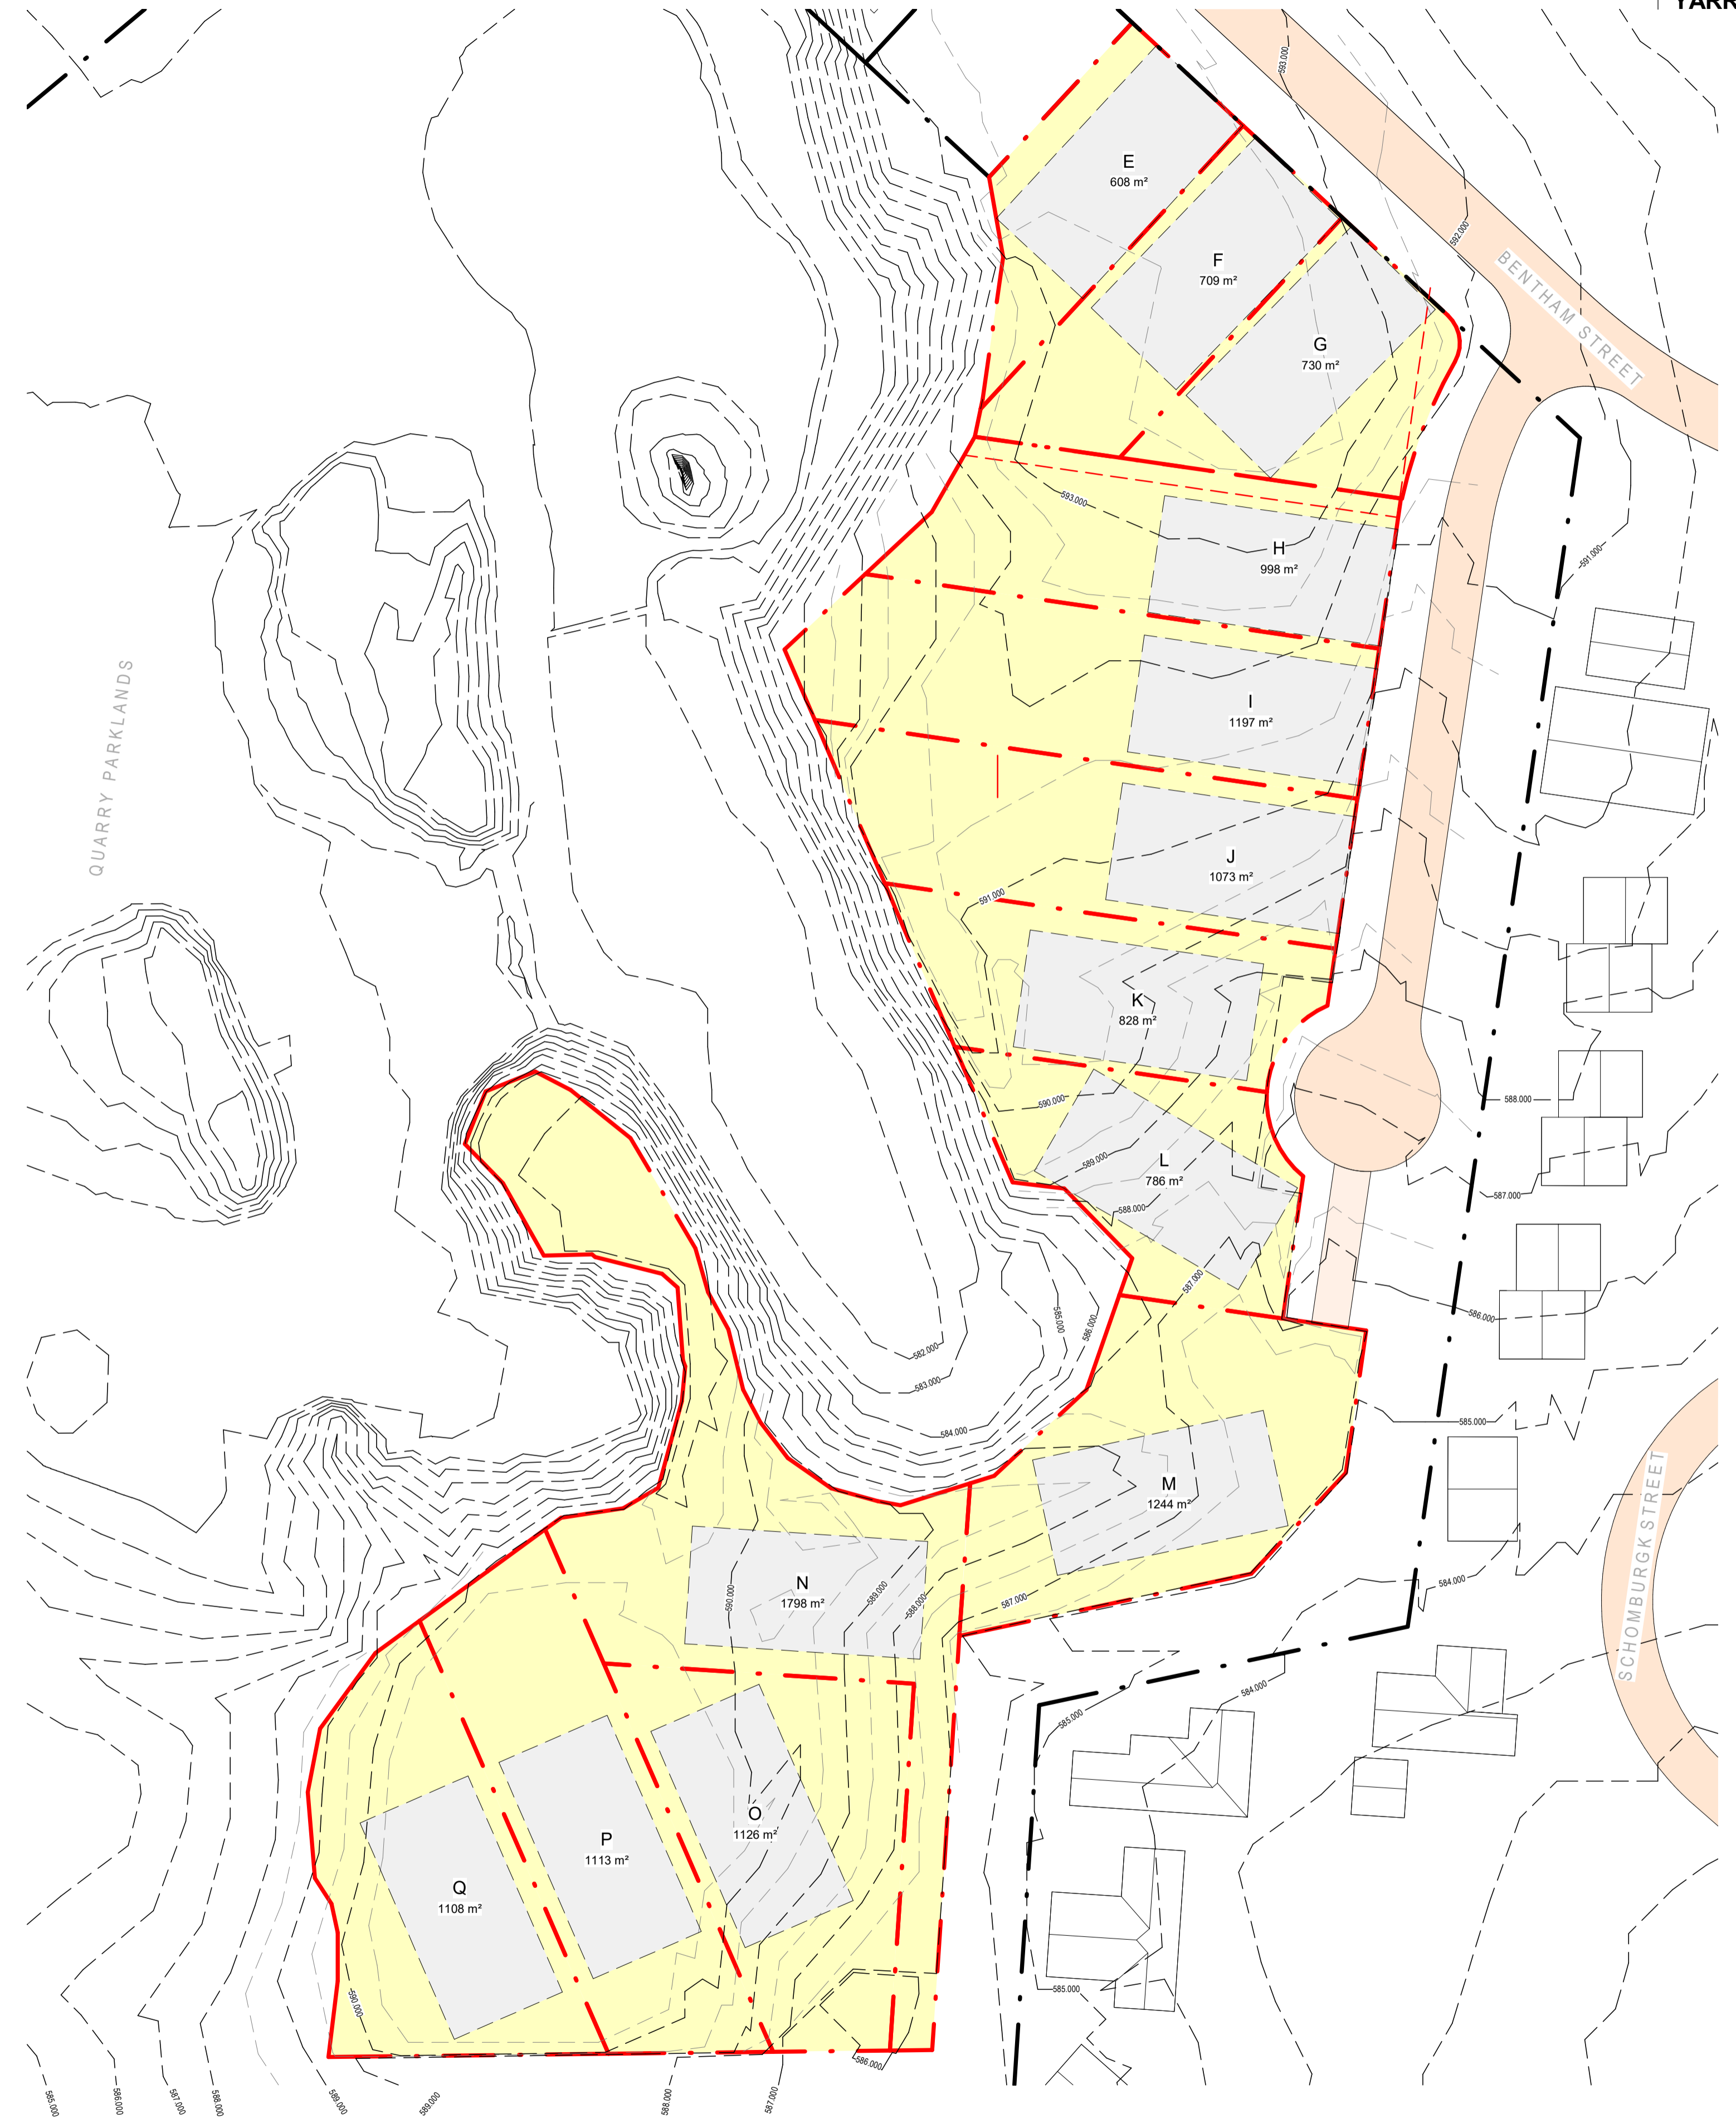

BLOCK COMPLIANCE PLAN - LOTS T6 - 18

**LEGEND**

- SITE BOUNDARY
- LOT BOUNDARY
- PROPOSED BLOCK
- TEST BLOCK (LARGE)
- TEST BLOCK (MID SIZE)
- ROAD - PRIMARY
- ROAD - SECONDARY

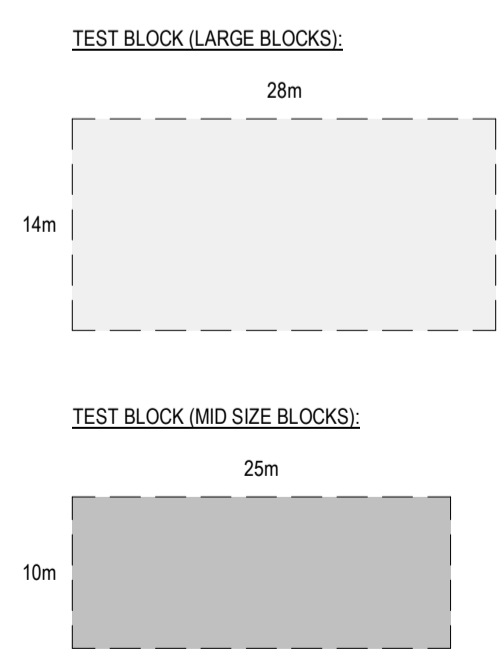

**BLOCK COMPLIANCE DATA**

BLOCK IDENTIFIER	AREA (m²)	WIDTH (m)	DEPTH (m)	BLOCK TYPE	BEARING OF ADDRESS STREET BOUNDARY	SLOPE (%)	COMPLIANCE ACHIEVED
T1	500	16.0	31.5	MID	119°	+2.57	YES
T2	500	16.0	31.4	MID	119°	+3.64	YES
T3	500	16.0	31.3	MID	119°	+5.15	YES
T4	500	16.0	31.2	MID	119°	+5.15	YES
T5	581	23.6	31.0	LARGE	125°	+4.73	YES
T6	1108	32.8	56.1	LARGE	246°	-0.82	YES
T7	1113	18.0	67.7	LARGE	246°	0.00	YES
T8	1126	31.1	50.3	LARGE	246°	-3.19	YES
T9	1798	50.0	26.7	LARGE	194°	-7.13	YES
T10	1244	42.7	43.9	LARGE	168°	-3.50	YES
T11	786	26.4	42.8	LARGE	210°	-12.04	YES
T12	828	18.0	54.1	LARGE	188°	-4.42	YES
T13	1073	18.0	65.1	LARGE	188°	-5.94	YES
T14	1197	18.0	69.8	LARGE	188°	-7.94	YES
T15	998	18.0	61.7	LARGE	188°	-5.49	YES
T16	730	27.9	38.9	LARGE	134°	-1.63	YES
T17	709	16.1	48.7	LARGE	133°	+0.86	YES
T18	608	17.9	45.8	LARGE	133°	-0.63	YES

**18 / 18  
100%  
COMPLIANT**

**NOTES:**

- WIDTH MEASURED AT WIDEST POINT OF BLOCK
- DEPTH TYPICALLY MEASURED FROM STREET ADDRESS BOUNDARY TO DEEPEST POINT OF BLOCK

