


KEY SECTIONS

(Note : dimensions are in meters)

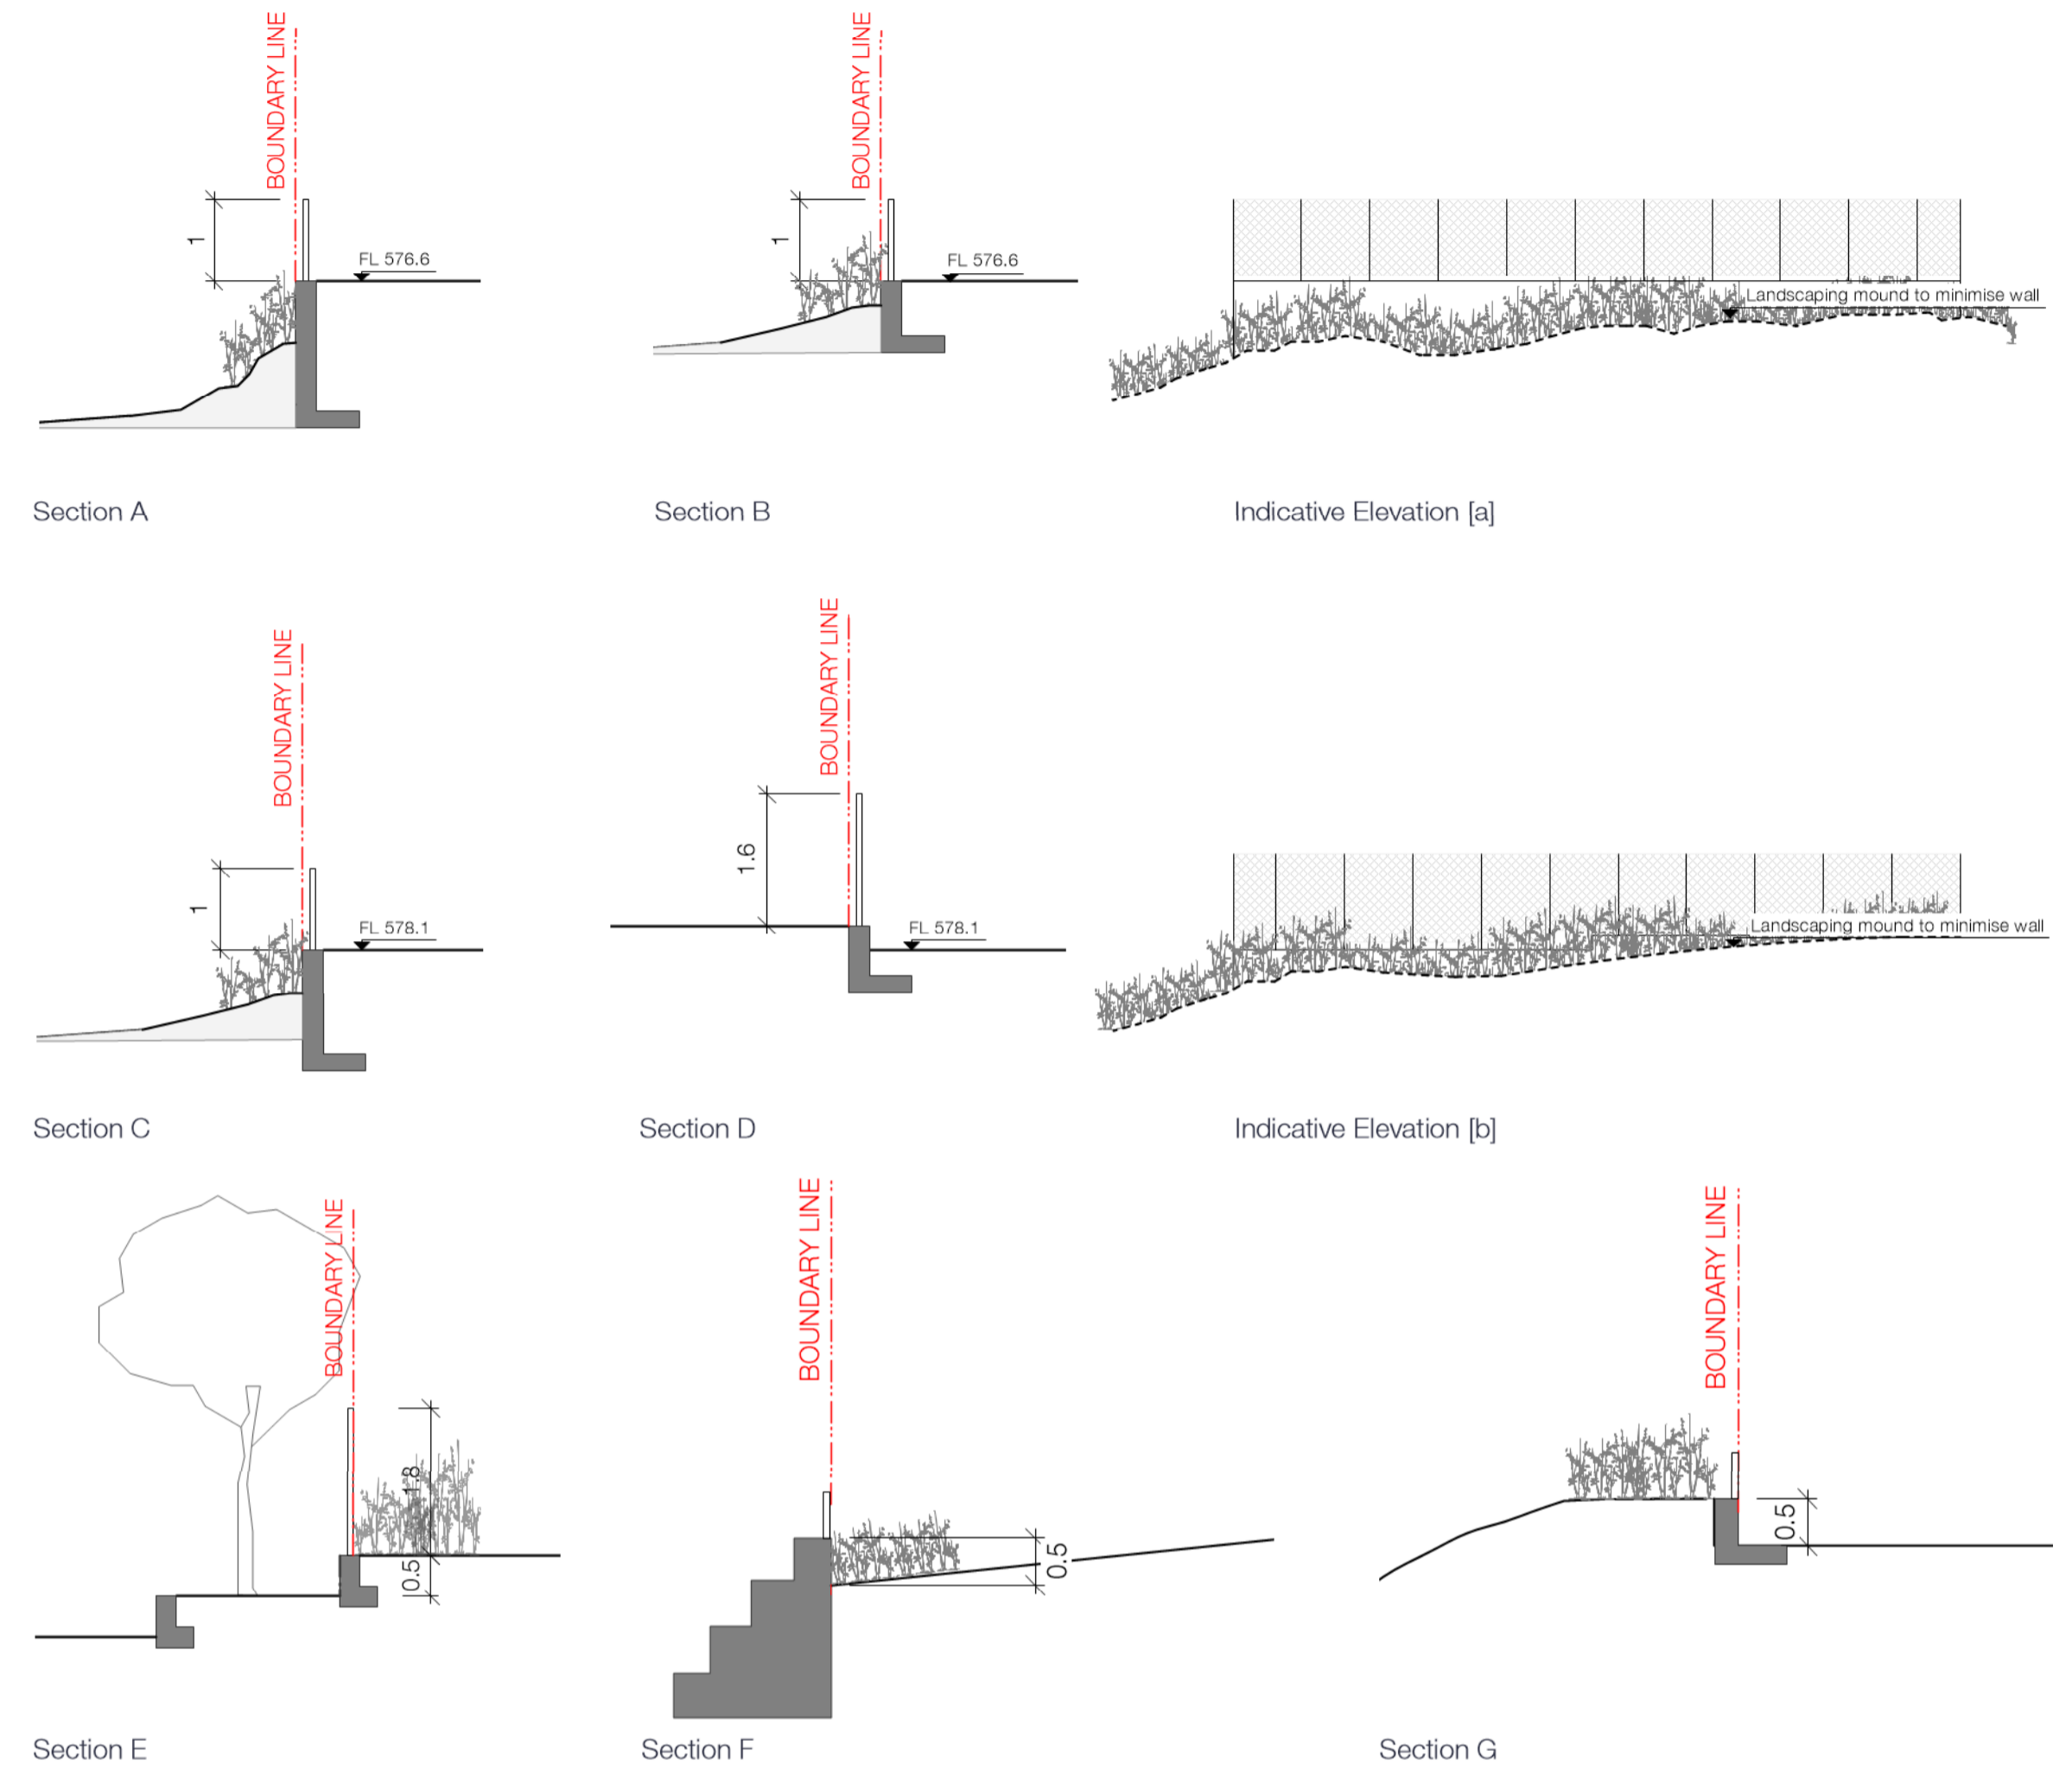

Note: Front fencing for T6 to T22 shown as indicative only and subject to future application. Front fencing to compliant with the relevant provisions of the Residential Boundaries Fences General Code.

FENCING TYPES

- Boundary Line
- Lot Boundary
- Type 01 - Chainwire Fence
- Type 02 - Paling Fence
- Type 03 - Private Area Fence & Entry
- Type 04 - Tennis Court Fence & Entry
- Type 05 - Private Area Boundary Fence
- Type 06 - Existing Private Lot Fence