


10


1:200 @ A1


0 2 4


REVISION E


20

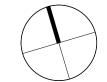


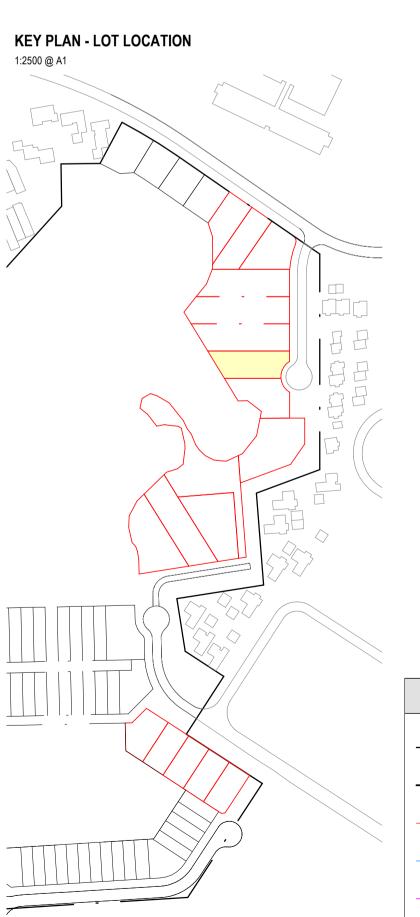

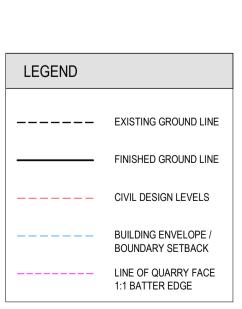

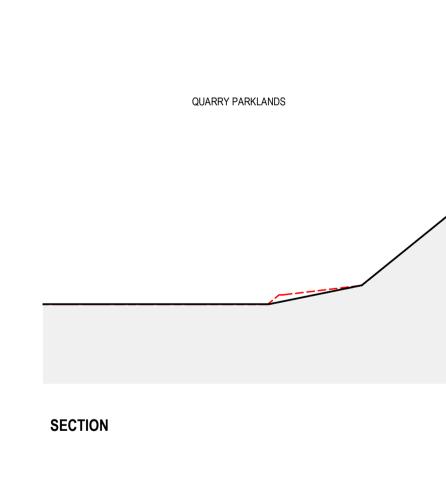

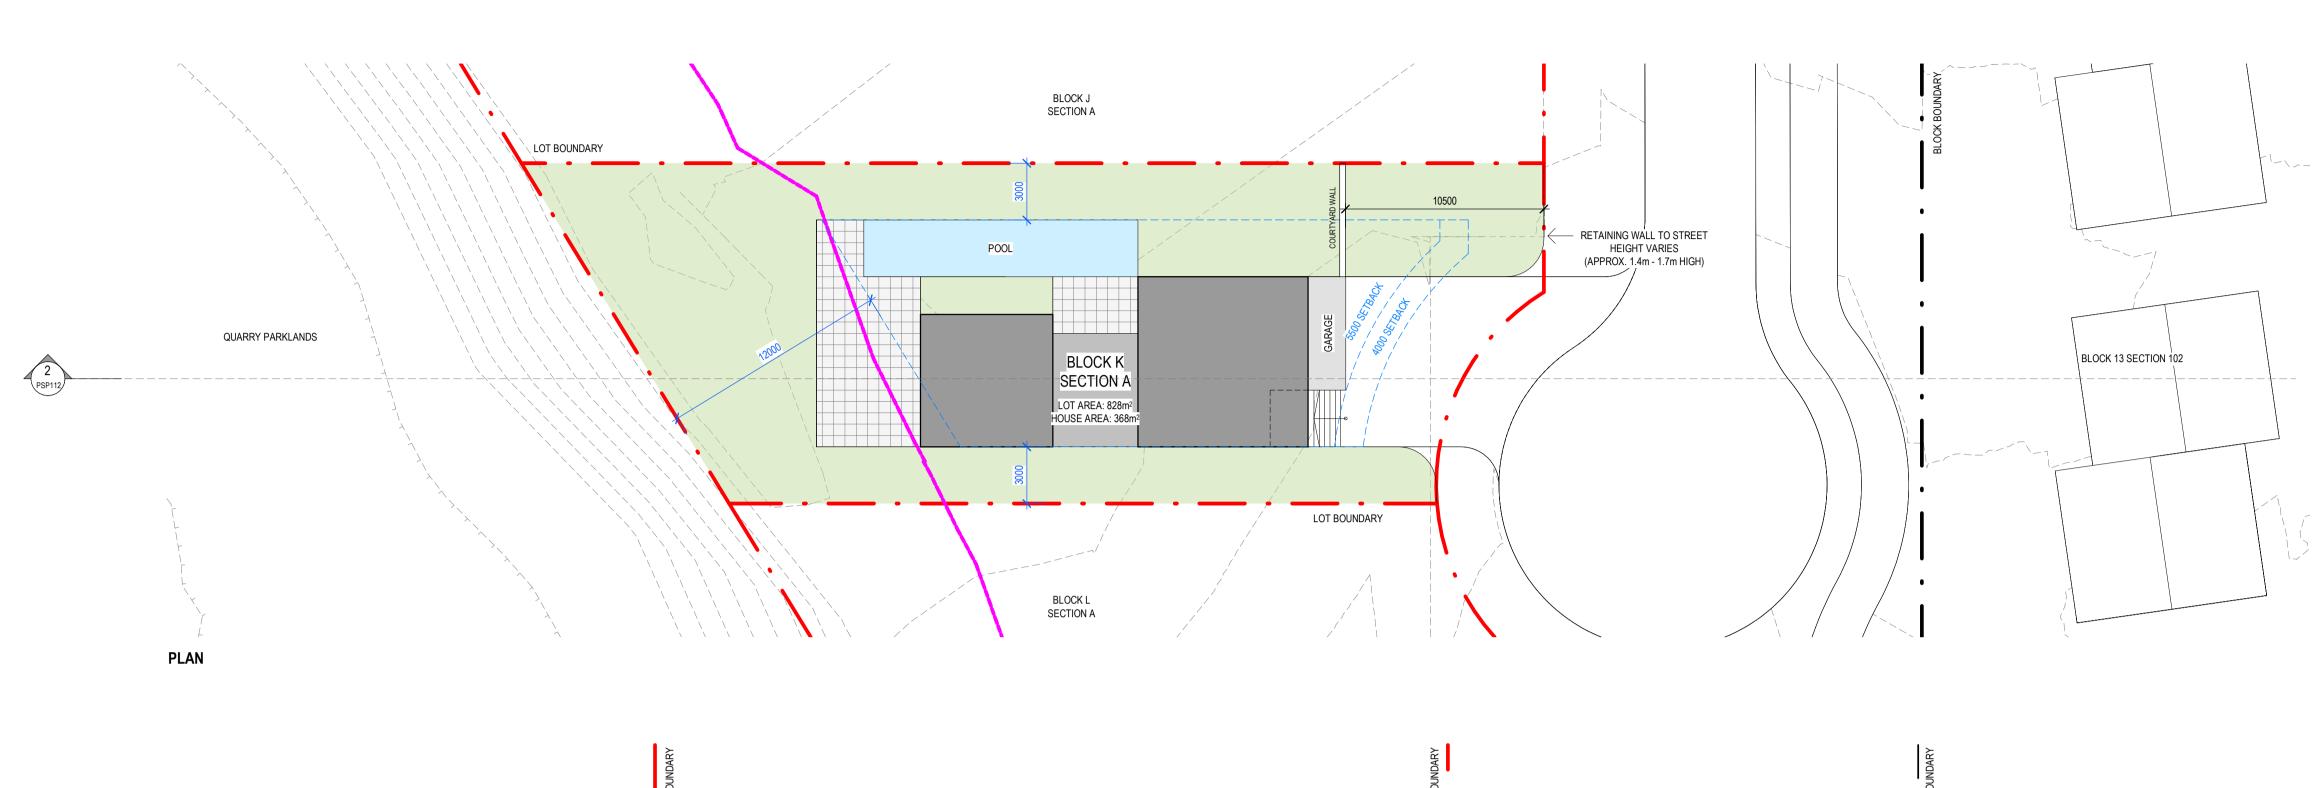

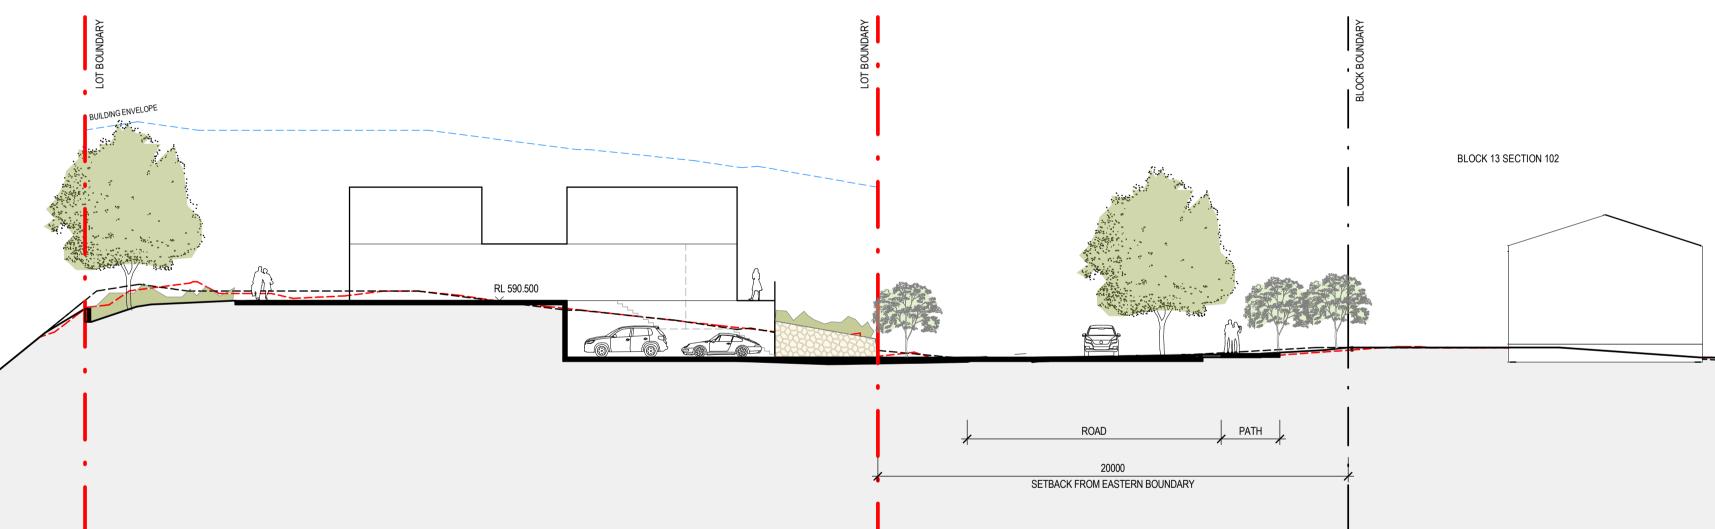

PSP112 INDICATIVE LOT STUDY - BLOCK K SECTION A



STEWART Architecture